



 



MATCHLINE STA. 1080+00

MATCHLINE STA. 1095+00

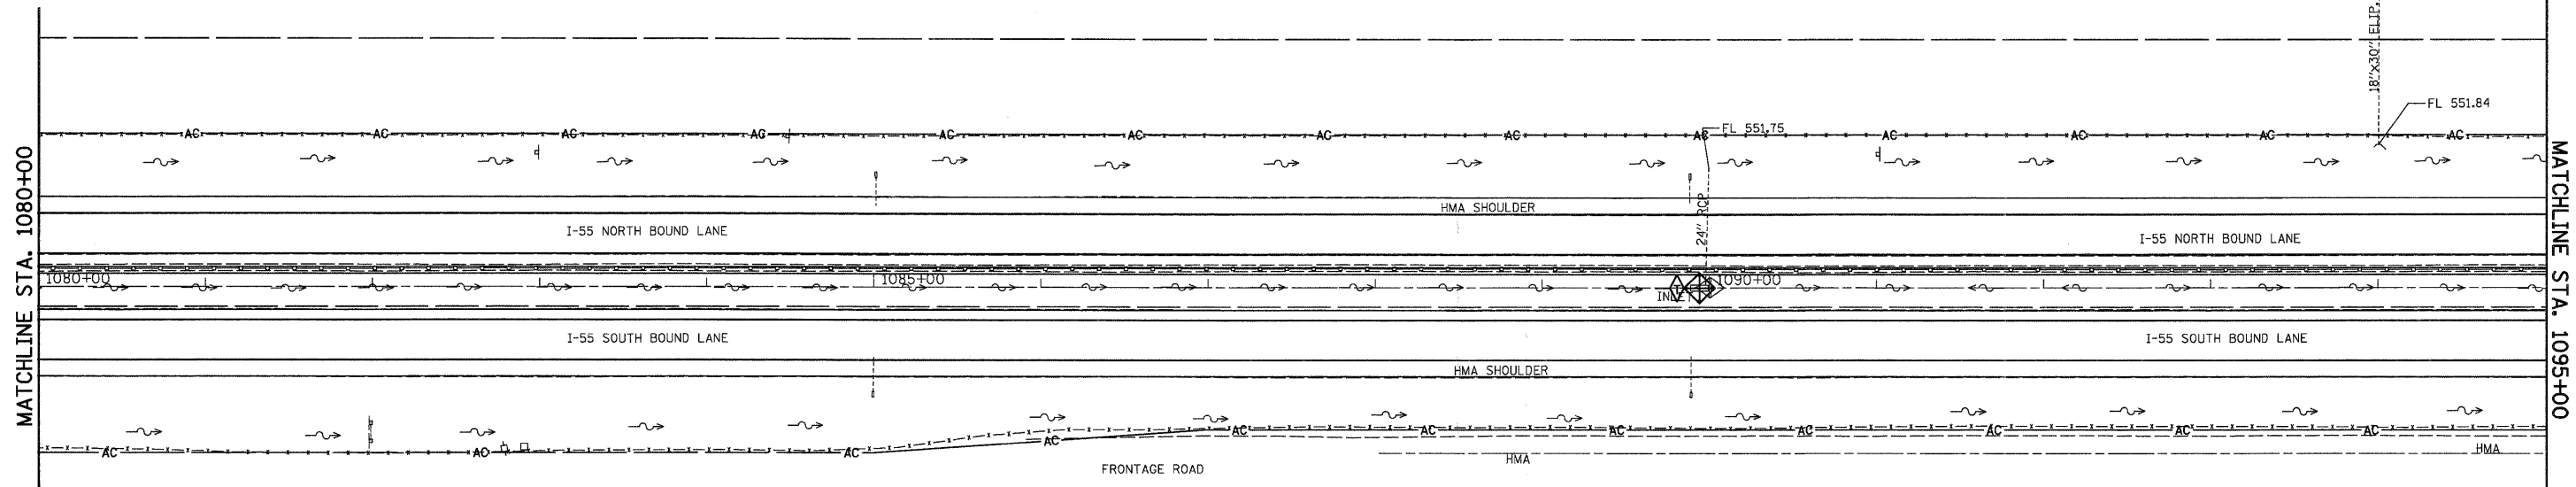



LEGEND


-  TEMPORARY DITCH CHECK- ROLLED EXCELSIOR, SILT WEDGES/PANELS
-  PERIMETER EROSION BARRIER- SILT FILTER FENCE OR OTHER AS APPROVED BY THE ENGINEER
-  INLET AND PIPE PROTECTION



MATCHLINE STA. 1095+00

MATCHLINE STA. 1110+00

 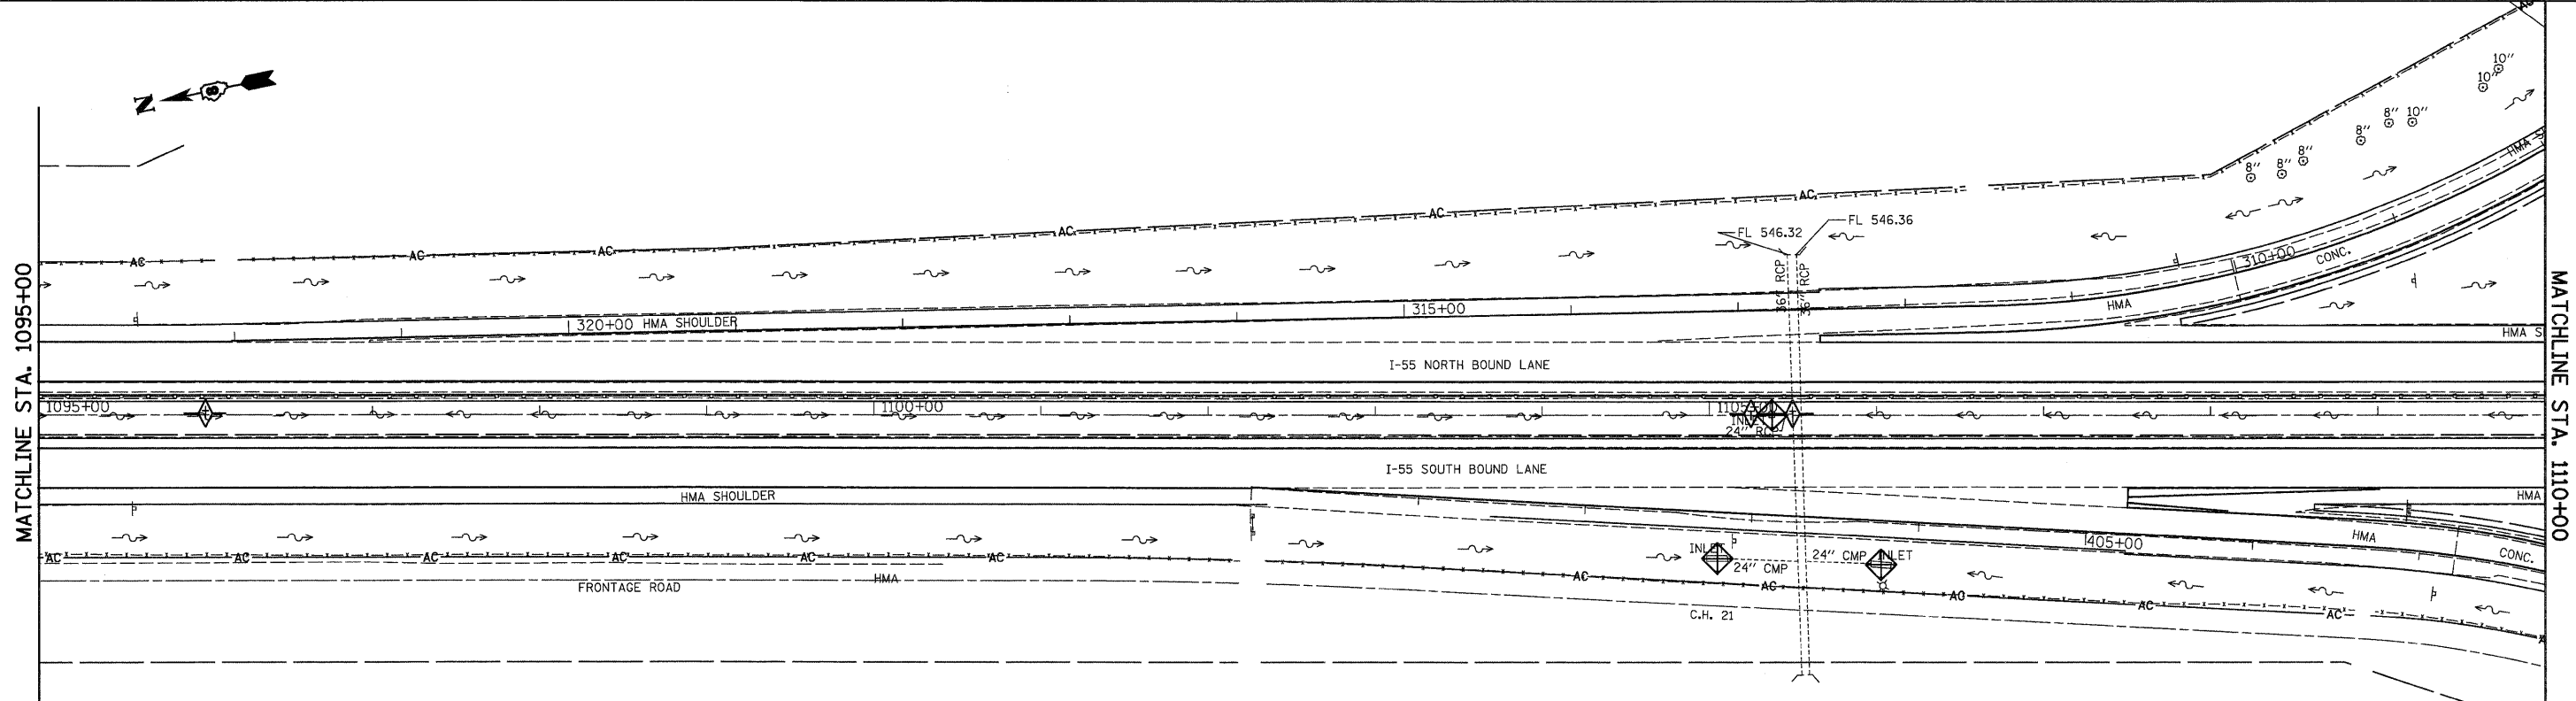

FILE NAME = ...d878e93-shr-erosion_plan.DGN  Johnson, Depp & Quisenberry CONSULTING ENGINEERS Springfield, Illinois	USER NAME = SJS	DESIGNED -	REVISED -	STATE OF ILLINOIS DEPARTMENT OF TRANSPORTATION	EROSION CONTROL PLAN			F.A.I. RTE. 55	SECTION 60-1(1,2)RS-2	COUNTY MADISON	TOTAL SHEETS 156	SHEET NO. 125
	PLOT SCALE = 50.0000' / IN.	DRAWN -	REVISED -					CONTRACT NO. 76C93				
	CHECKED -	REVISED -	ILLINOIS FED. AID PROJECT									
	PLOT DATE = 06/23/2010 15:35:27	DATE -	REVISED -									
				SCALE: 1"=50'			SHEET NO. OF SHEETS		STA. 1080+00 TO STA. 1110+00			