
 


- LEGEND**
- TEMPORARY DITCH CHECK- ROLLED EXCELSIOR, SILT WEDGES/PANELS
 - PERIMETER EROSION BARRIER- SILT FILTER FENCE OR OTHER AS APPROVED BY THE ENGINEER
 - INLET AND PIPE PROTECTION

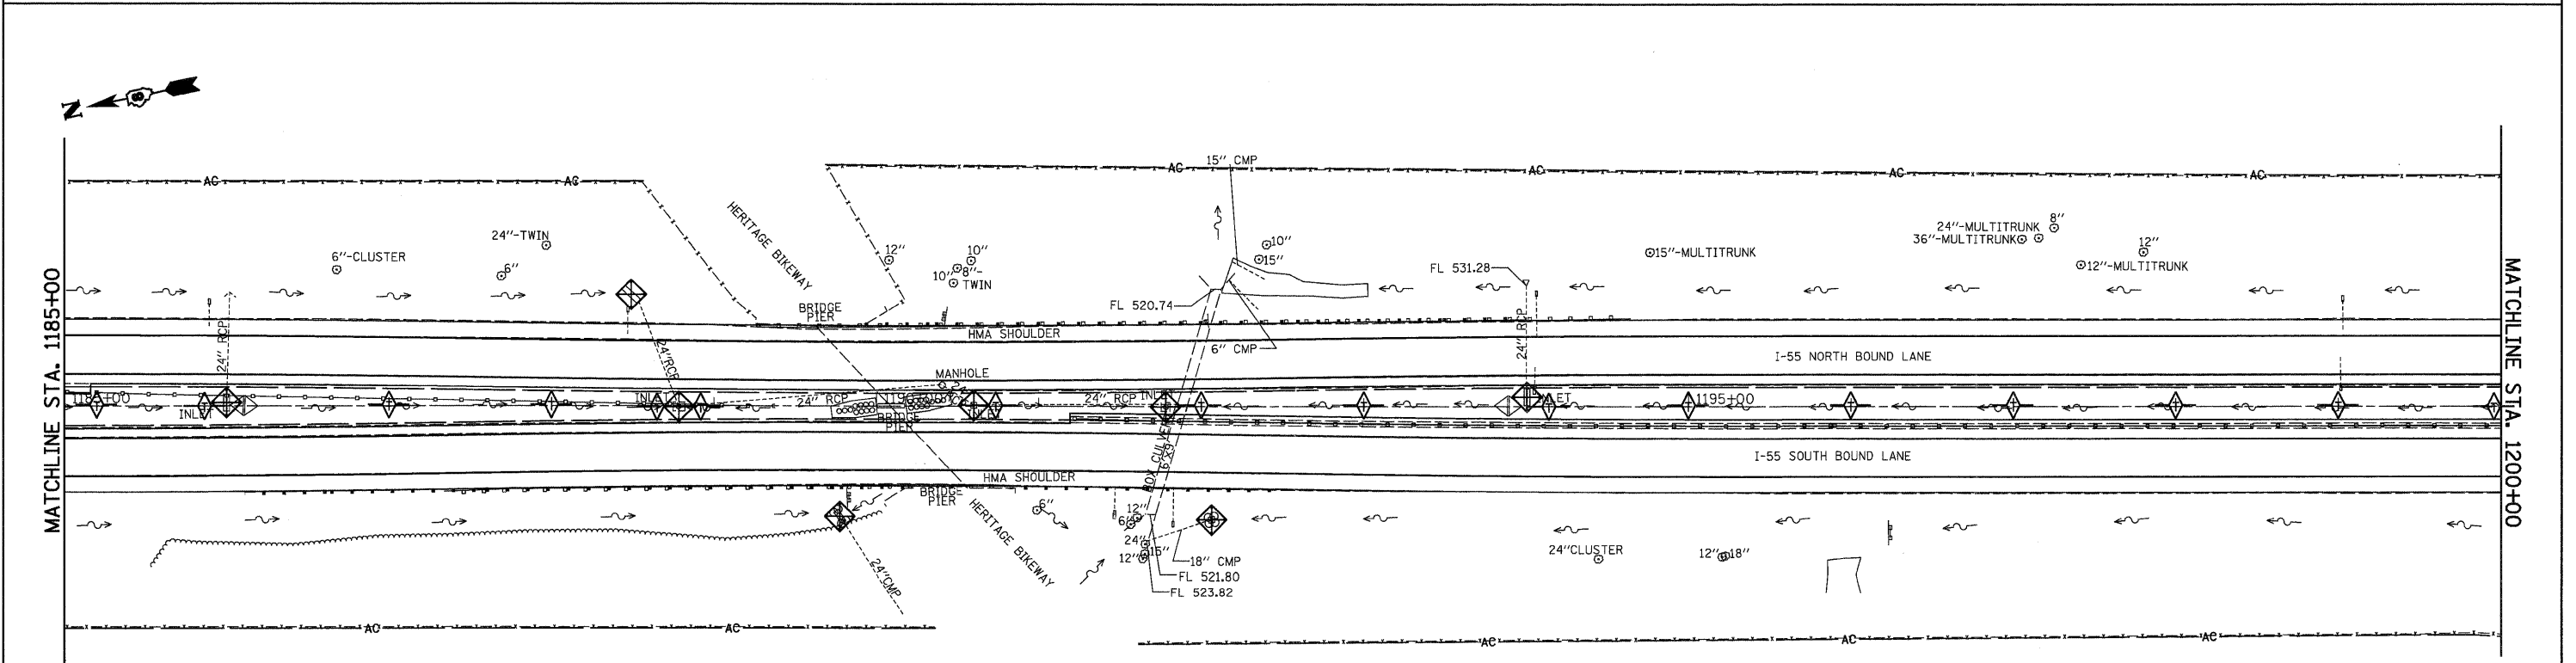

FILE NAME = ...\db76e93-shr-erosion-plan.DGN 	USER NAME = SJS	DESIGNED -	REVISED -	STATE OF ILLINOIS DEPARTMENT OF TRANSPORTATION	EROSION CONTROL PLAN			F.A.I. RTE.	SECTION	COUNTY	TOTAL SHEETS	SHEET NO.
	PLOT SCALE = 50.0000' / IN.	CHECKED -	REVISED -		REVISED -	SCALE: 1"=50'	SHEET NO.	OF	SHEETS	STA. 1170+00 TO STA. 1200+00	MADISON	156
PLOT DATE = 06/23/2010 15:35:29	DATE -	REVISED -	REVISED -				CONTRACT NO. 76C93			ILLINOIS FED. AID PROJECT		