
 


NOTES:
 1. ALL PROPOSED INLET GRATE ELEVATIONS ARE EDGE OF PAVEMENT ELEVATIONS UNLESS OTHERWISE NOTED.
 2. REFER TO STORM PROFILE SHEETS FOR ALL ADDITIONAL INFORMATION NOT LOCATED ON THE PLAN SHEET.
 3. EXISTING UTILITIES ARE SHOWN FOR INFORMATION PURPOSES ONLY. ALL LOCATIONS AND ELEVATIONS ARE APPROXIMATE. UTILITIES IN ADDITION TO THOSE SHOWN MAY BE PRESENT. THE CONTRACTOR SHALL FIELD VERIFY THE LOCATION OF ALL UTILITIES BEFORE STARTING CONSTRUCTION.
 4. THE CONTRACTOR IS REQUIRED TO COORDINATE WITH THE RESIDENT ENGINEER AS WELL AS THE CITY OF COLLINSVILLE - UTILITIES PRIOR TO ANY CONSTRUCTION OF THE PROPOSED 12-INCH, 14-INCH, 16-INCH, 18-INCH WATER MAIN LINE STOPS.

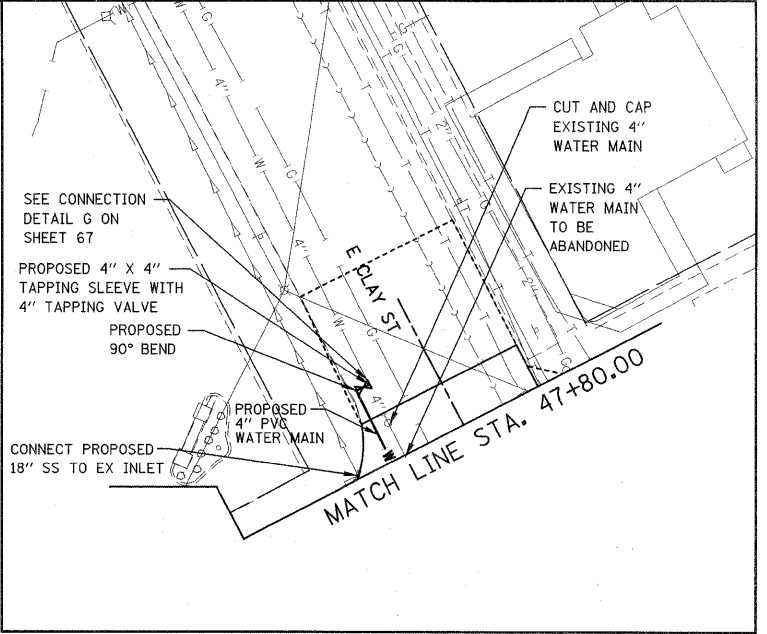

FILE NAME =
 P:\Projects\513501\CADD\DCN\876054-shd\drain.dgn
 PLOT SCALE = 20.0000' / IN.
 PLOT DATE = 8/4/2018

USER NAME = default
 DESIGNED -
 DRAWN -
 CHECKED -
 DATE -

REVISOR -
 REVISIONS -
 REVISIONS -
 REVISIONS -

STATE OF ILLINOIS
 DEPARTMENT OF TRANSPORTATION

DRAINAGE AND UTILITY PLAN
 IL ROUTE 159
 SCALE: 1" = 20'
 SHEET NO. 6 OF 16 SHEETS
 STA. 159+00.00 TO STA. 164+50.00

F.A.P. RTE.	SECTION	COUNTY	TOTAL SHEETS	SHEET NO.
600	60-(30,31,128)-N-1	MADISON	152	55

CONTRACT NO. 76D54
 ILLINOIS FED. AID PROJECT

DESIGNED -
 DRAWN -
 CHECKED -
 DATE -