
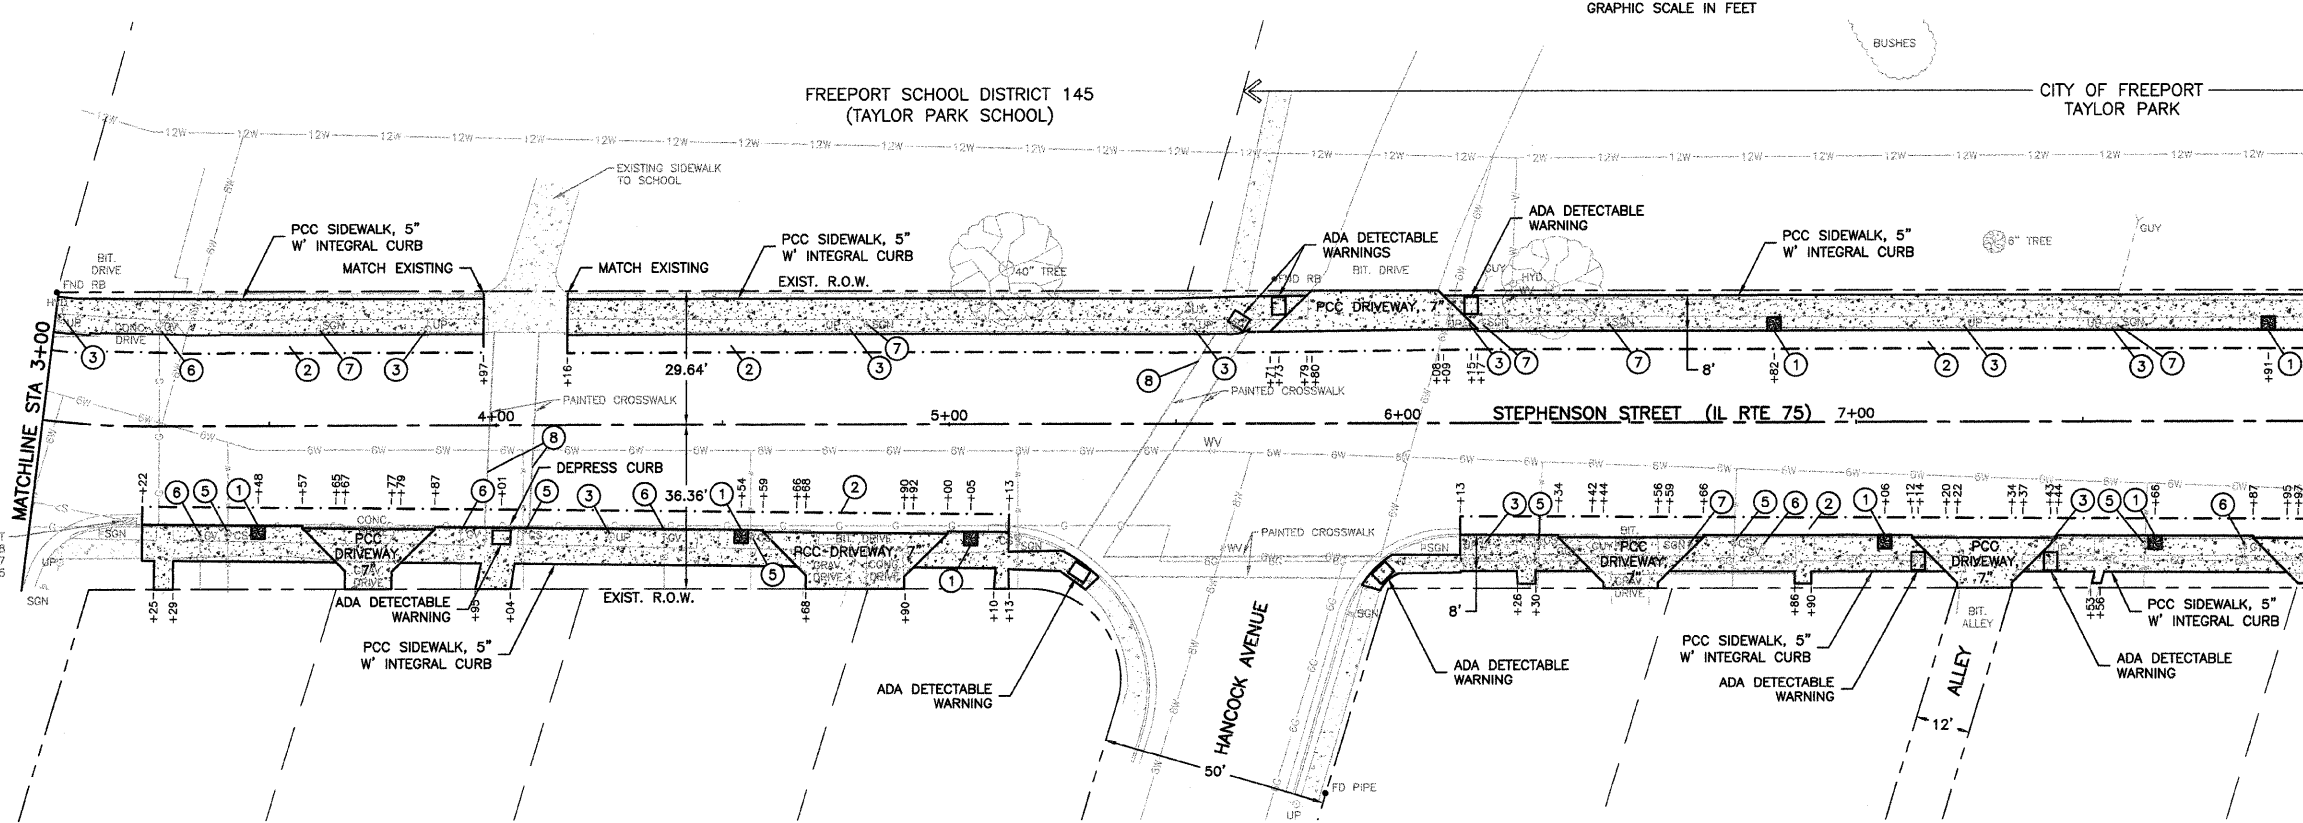


KEY NOTES

1. LANDSCAPE PLANTER
2. INC. HMA SURFACING, SUB-BASE GRANULAR MATERIAL, TYPE A
3. POLE TO BE RELOCATED BY UTILITY COMPANY
4. FIRE HYDRANT TO BE REMOVED
5. DOMESTIC WATER SERVICE BOX TO BE ADJUSTED
6. GAS VALVE TO BE ADJUSTED
7. SIGN TO REMAIN IN PLACE. CONTRACTOR SHALL REMOVE SIGN AND RECORD THE LOCATION. CONTRACTOR TO RE-INSTALL SIGN PRIOR TO COMPLETION OF PROJECT. THIS SHALL BE CONSIDERED INCIDENTAL TO THE PROJECT.
8. PAINTED CROSS-WALK THAT AS REMOVED SHALL BE RE-PAINTED IN AREA OF NEW PAVEMENT ONLY. INCIDENTAL TO PROJECT.

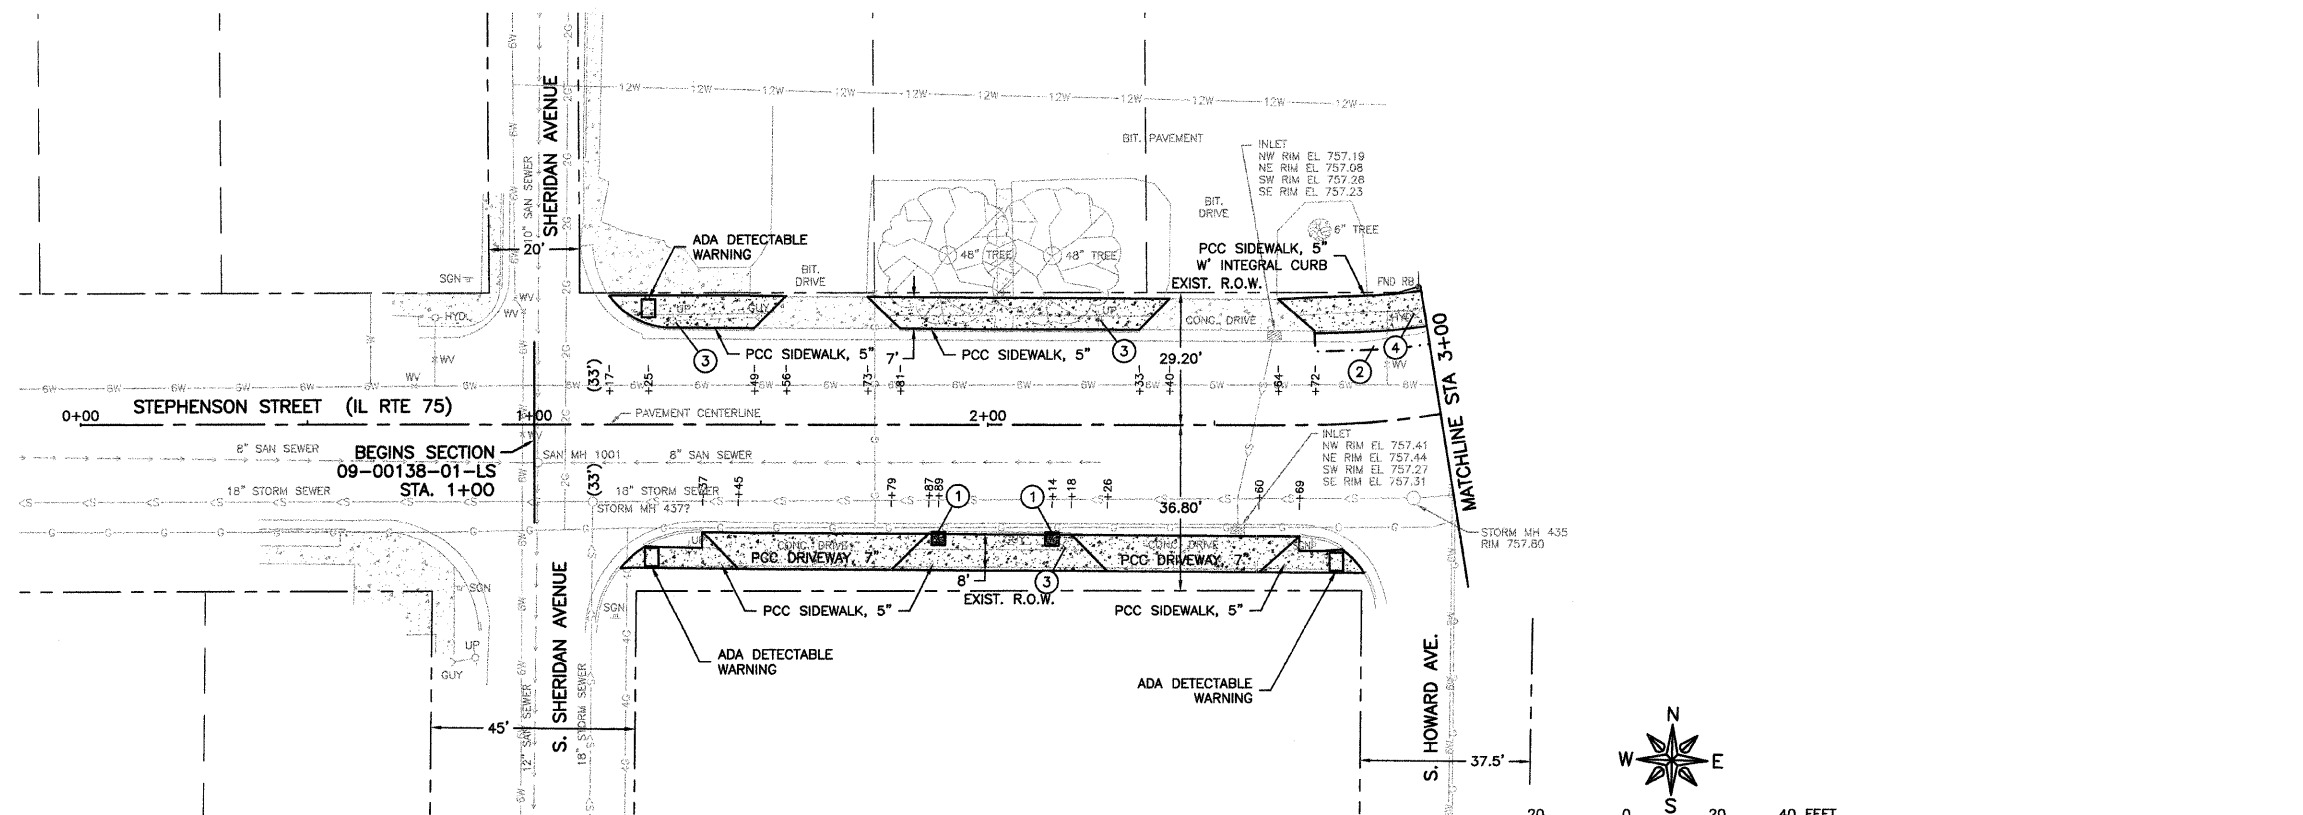

FEHR-GRAHAM & ASSOCIATES, LLC
ENGINEERING AND SCIENCE CONSULTANTS
FREEPORT, IL ROCKFORD, IL ROCHELLE, IL SPRINGFIELD, IL MONROE, WI
ILLINOIS DESIGN FIRM NO. 184-003525

OWNER/DEVELOPER:
CITY OF FREEPORT
230 W. STEPHENSON ST.
FREEPORT, IL 61032

PROJECT AND LOCATION:
STEPHENSON STREET
STREETScape IMPROVEMENTS
SECTION 09-00138-00-LS

DRAWN BY: G.B.
APPROVED BY: P.E.
DATE: 06/10/10
SCALE: AS NOTED

REVISIONS		
REV. NO.	DESCRIPTION	DATE
1	REVISIONS PER IDOT REVIEW	7/12/10

DRAWING:
PROPOSED SITE PLAN

JOB NUMBER:
09-302

SHEET NUMBER:
7 of 9