
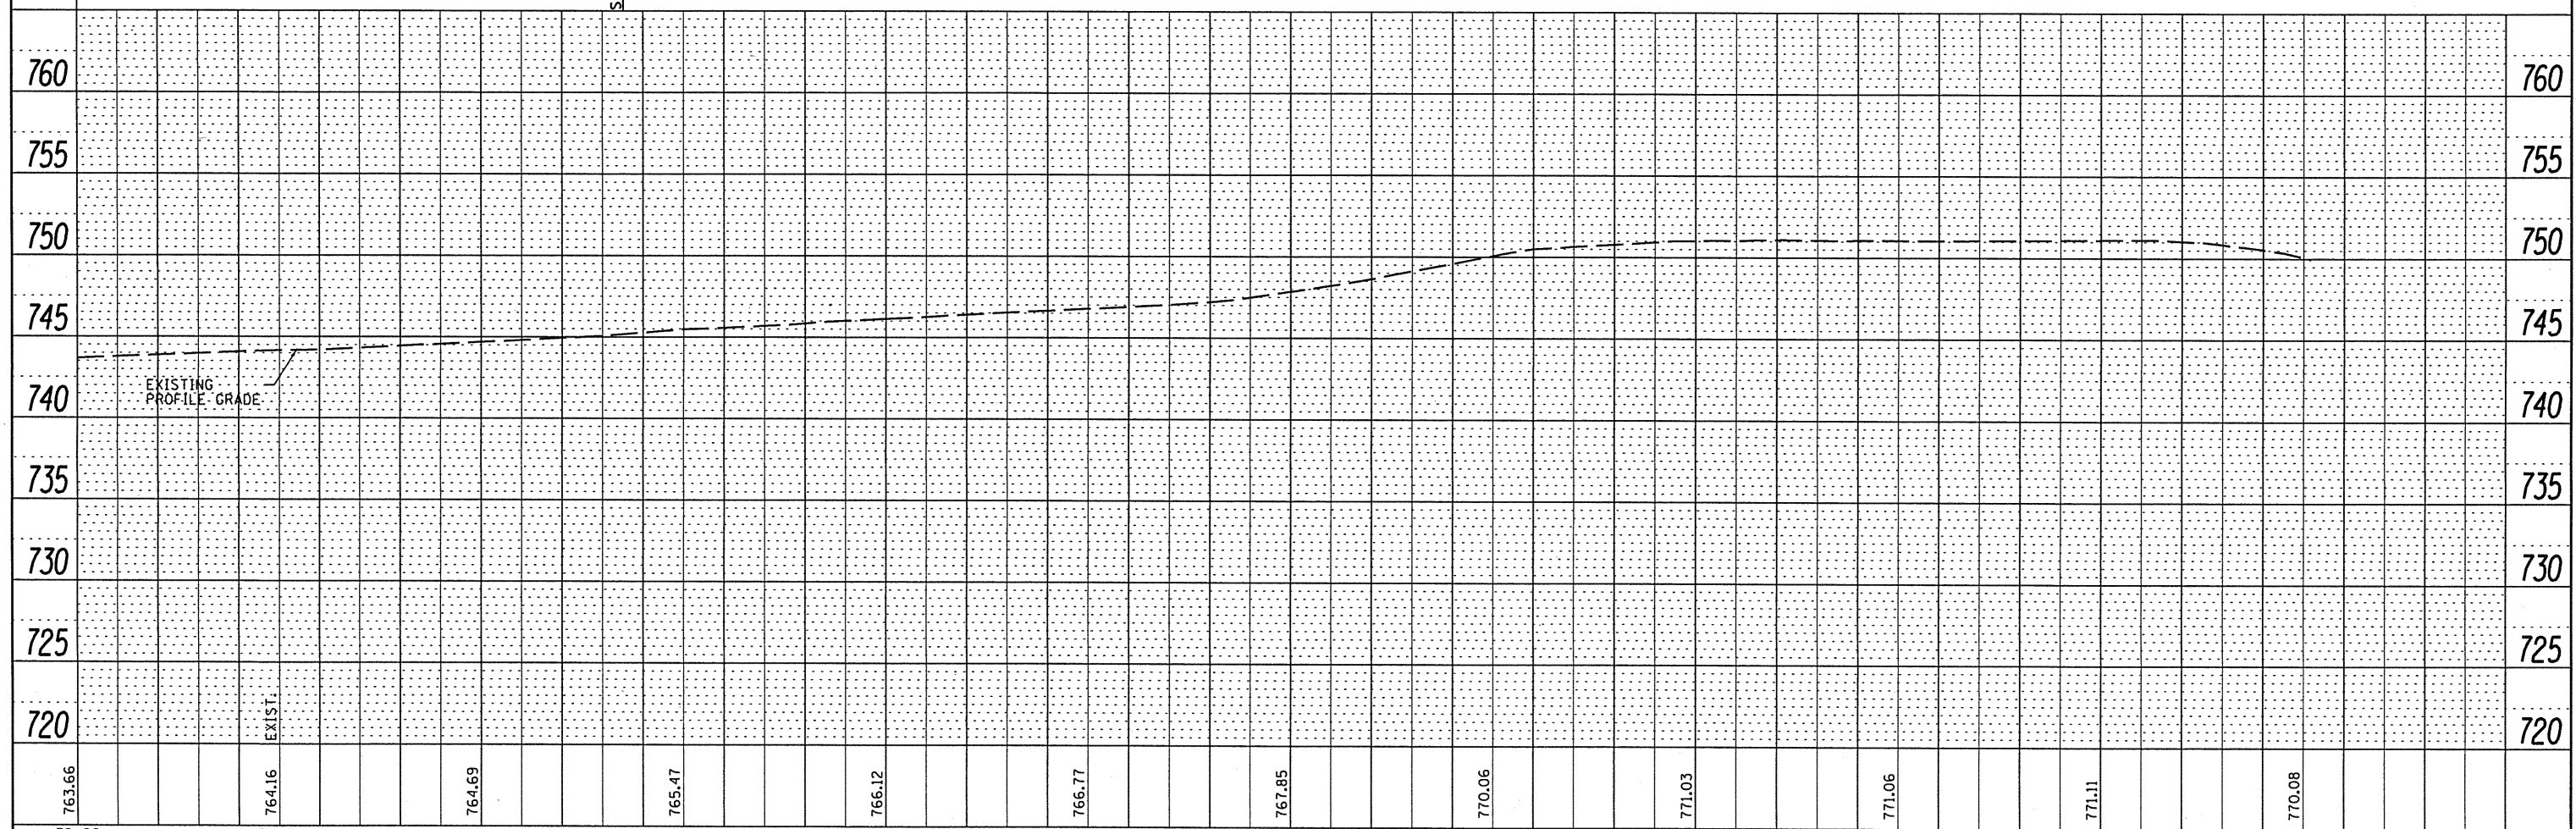


PLAN	REVISIONS	DATE
NO.	BY	
NOTE BOOK		
ALIGNMENT CHECKED		
PLOTTED		
CADD FILE NAME		

PROFILE	REVISIONS	DATE
NO.	BY	
NOTE BOOK		
GRADES CHECKED		
PLOTTED		
STRUCTURE NOTATIONS CHECKED		

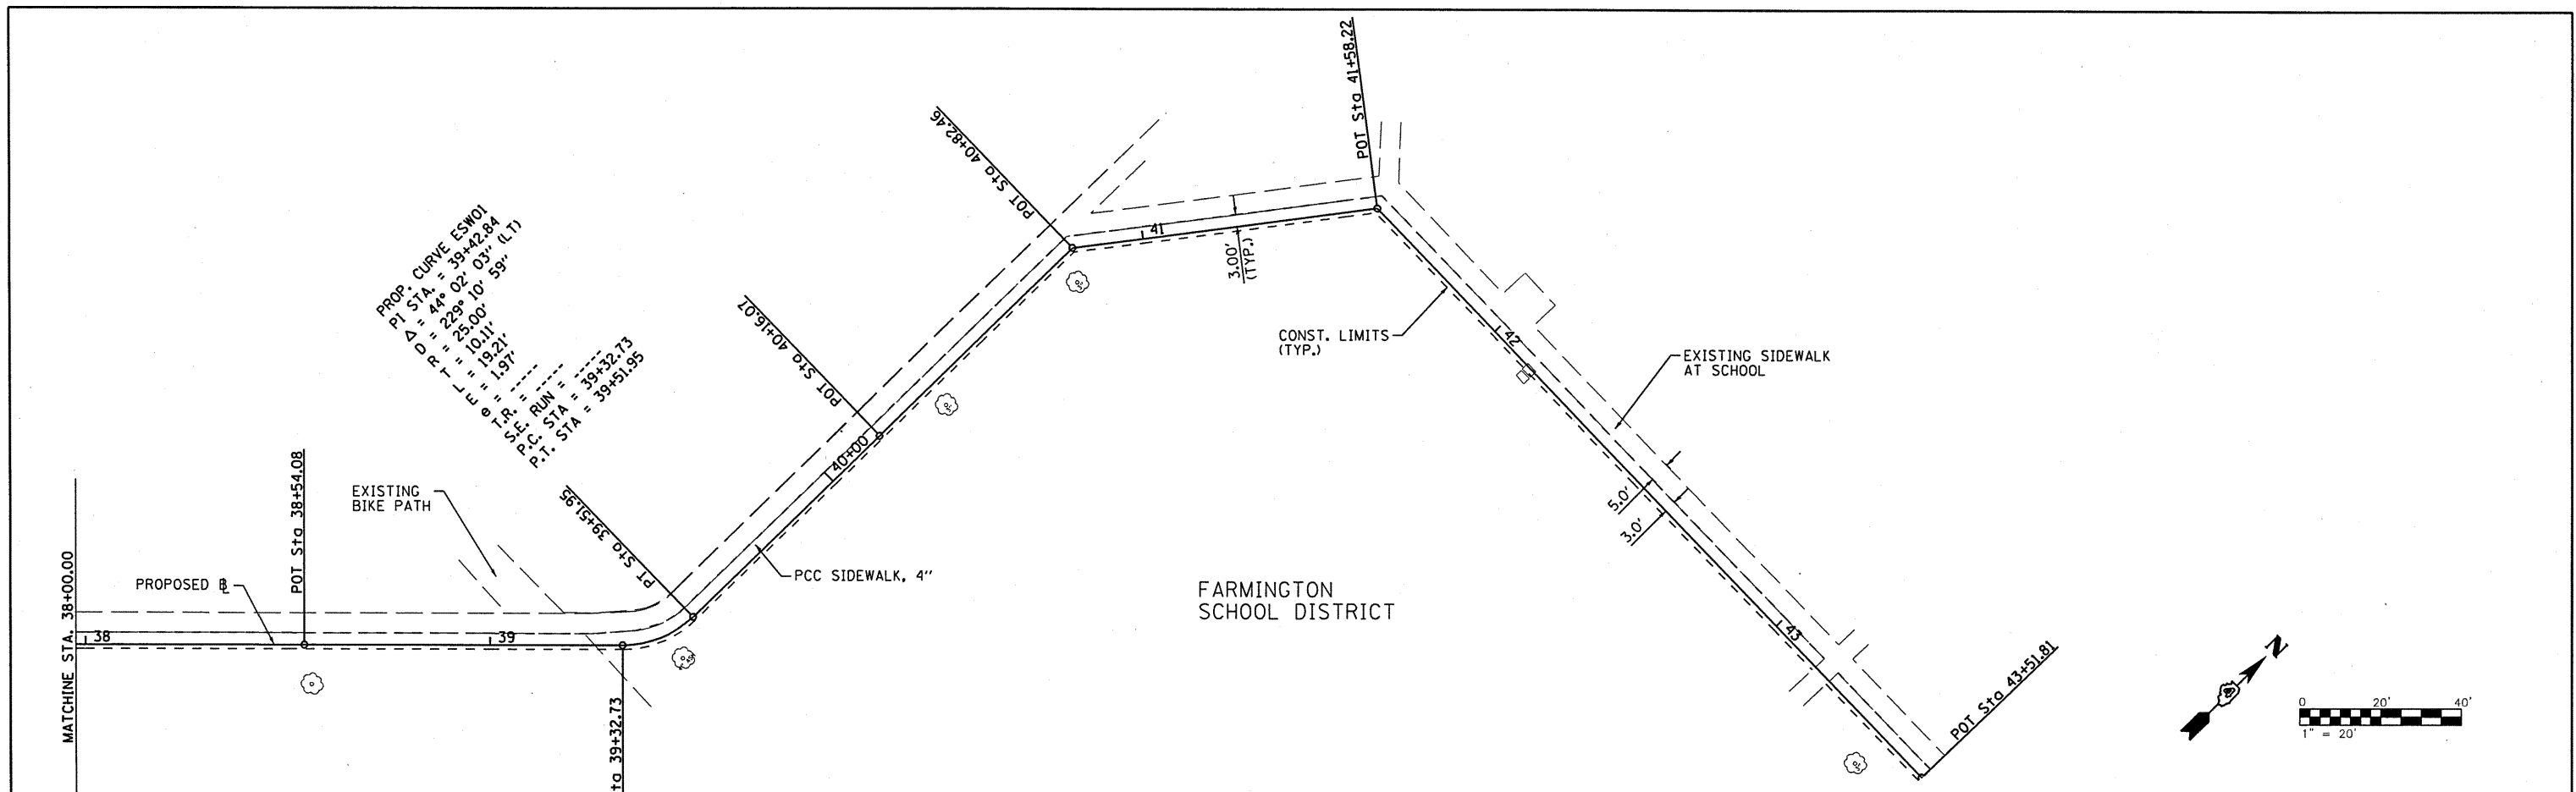

763.66	764.16	764.69	765.47	766.12	766.77	767.85	770.06	771.03	771.06	771.11	770.08				
38+00	38+50	39+00	39+50	40+00	40+50	41+00	41+50	42+00	42+50	43+00	43+50				
FILE NAME	USER NAME	DESIGNED	REVISIONS	STATE OF ILLINOIS				CITY OF FARMINGTON SRTS				SECTION	COUNTY	TOTAL SHEETS	SHEET NO.
#FILE#	*USER*	JDS	-	DEPARTMENT OF TRANSPORTATION				PLAN AND PROFILE				08-00032-00-SW	FULTON	16	8
	PLOT SCALE	CHECKED	REVISIONS	SCALE:				SHEET NO. OF SHEETS STA. TO STA.				CONTRACT NO. 89569			
	SCALE	GBM	-	ILLINOIS FED. AID PROJECT											
	PLOT DATE	DATE	REVISIONS												
	DATE	-	-												