




RTE	SECTION	COUNTY	TOTAL SHEETS	SHEET NO.
••	•	PIATT	62	22
STA.	TO STA.			
FED. ROAD DIST. NO.		ILLINOIS	FED. AID PROJECT	
• 08-00255-00-BR		•• FAS 535		

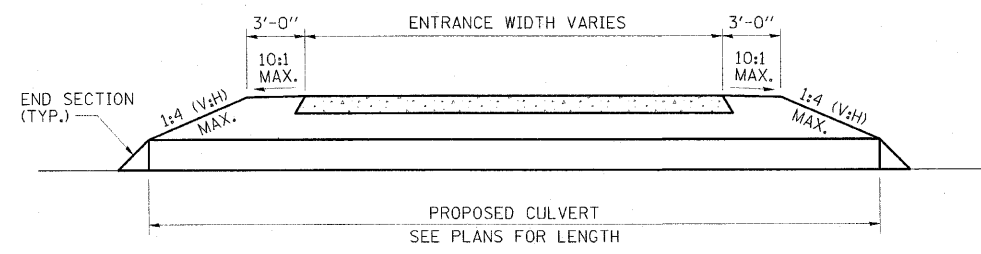

TYPICAL SECTION THRU ENTRANCE CULVERT

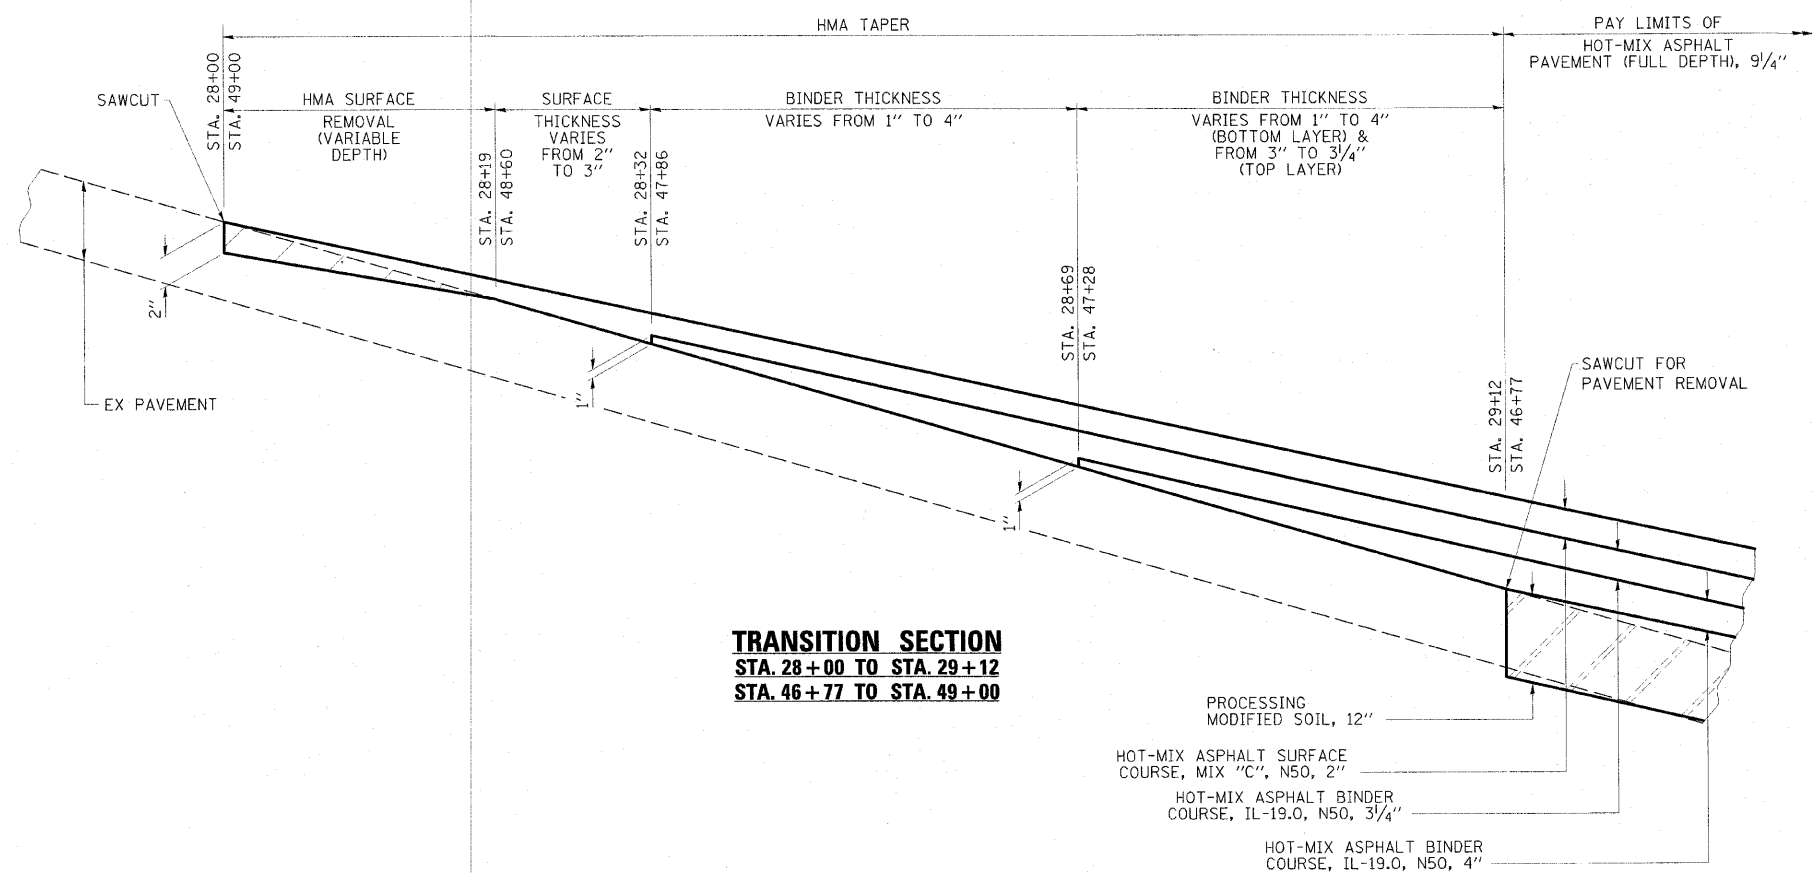

**TRANSITION SECTION
STA. 28+00 TO STA. 29+12
STA. 46+77 TO STA. 49+00**

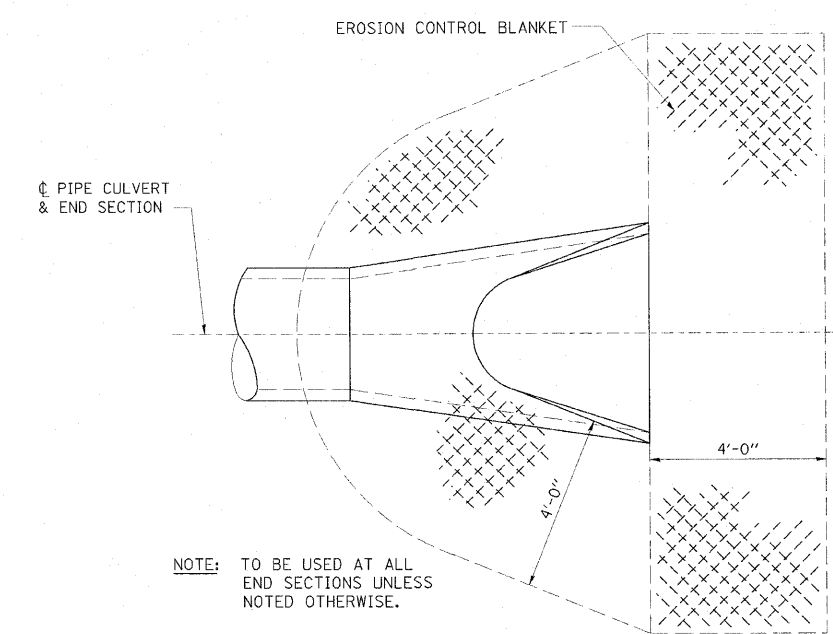

DETAIL OF EROSION CONTROL BLANKET LINING AROUND END SECTION

- NOTES:
1. PRC FLARED END SECTION SHOWN. TREATMENT SAME FOR OTHER END SECTIONS.

ESCA
CONSULTANTS, INC.

DESIGNED BY:	ELH	01/10
DRAWN BY:	HAS	01/10
CHECKED BY:	ELH	05/10
APPROVED BY:	RDP	05/10

MISCELLANEOUS DETAILS
FAS 535 (SHADY REST ROAD)
SECTION 08-00255-00-BR
PIATT COUNTY