

DATE	BY	REVISION
		1.0
		2.0
DATE	BY	REVISION
		1.0
		2.0
HURST-ROSCH ENGINEERS, INC.
HILLSBORO, ILLINOIS 62049
(217)532-3959 FAX (217)532-3212

HR
HURST-ROSCH
ENGINEERS, INC.

BM #2
CHISELED SQUARE ON THE NORTHWEST
CORNER OF EXISTING BRIDGE
STA 60+54.64, 2.42' LT ELEVATION = 415.78

STRUCTURE NO.	3-1	3-2	3-3	3-4
STATION	61+00 RT	61+10 RT	61+00 LT	61+10 LT
TYPE	INLET B-3	INLET A-3	INLET B-3	INLET A-3
TOP/EOP EL	414.67	414.60	414.58	414.50
INV EL N	410.45			
INV EL S			410.25	
INV EL E		411.60		411.50
INV EL W	411.50		411.40	

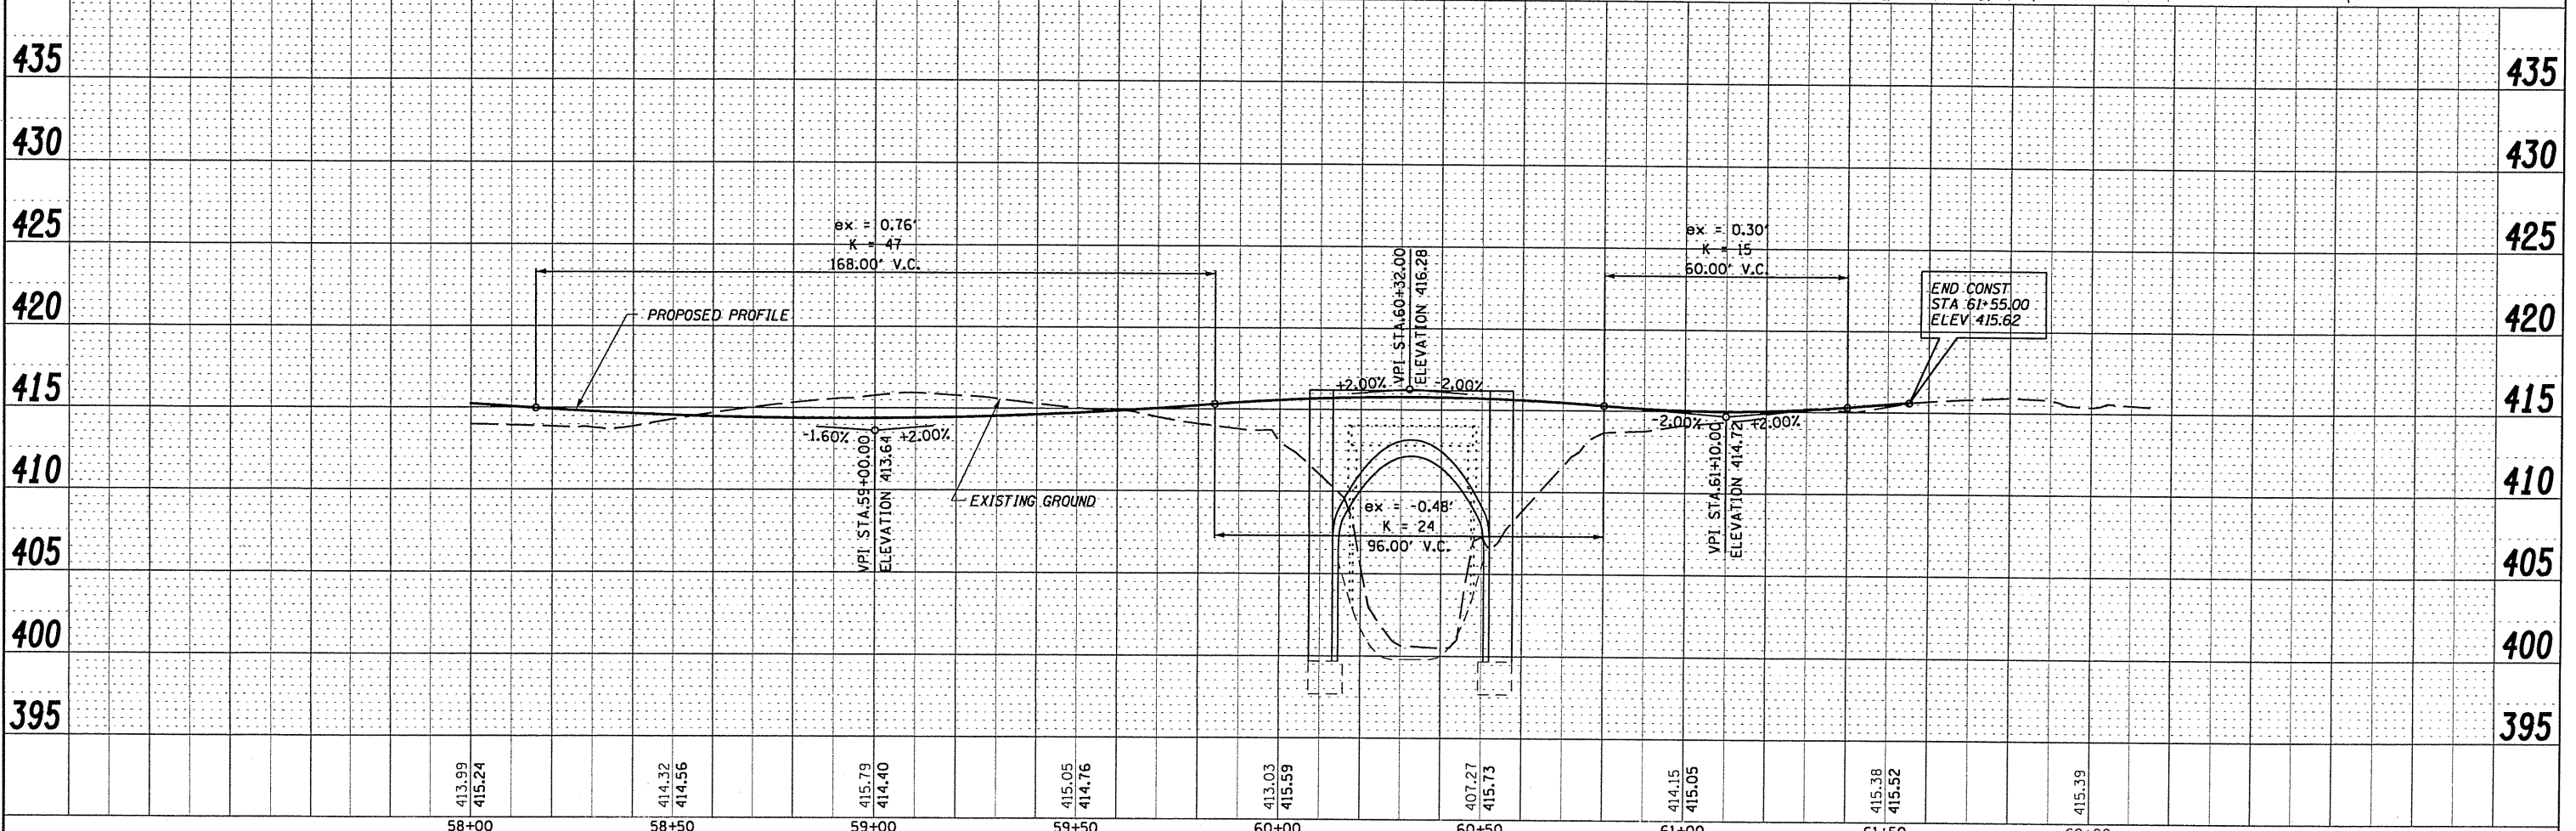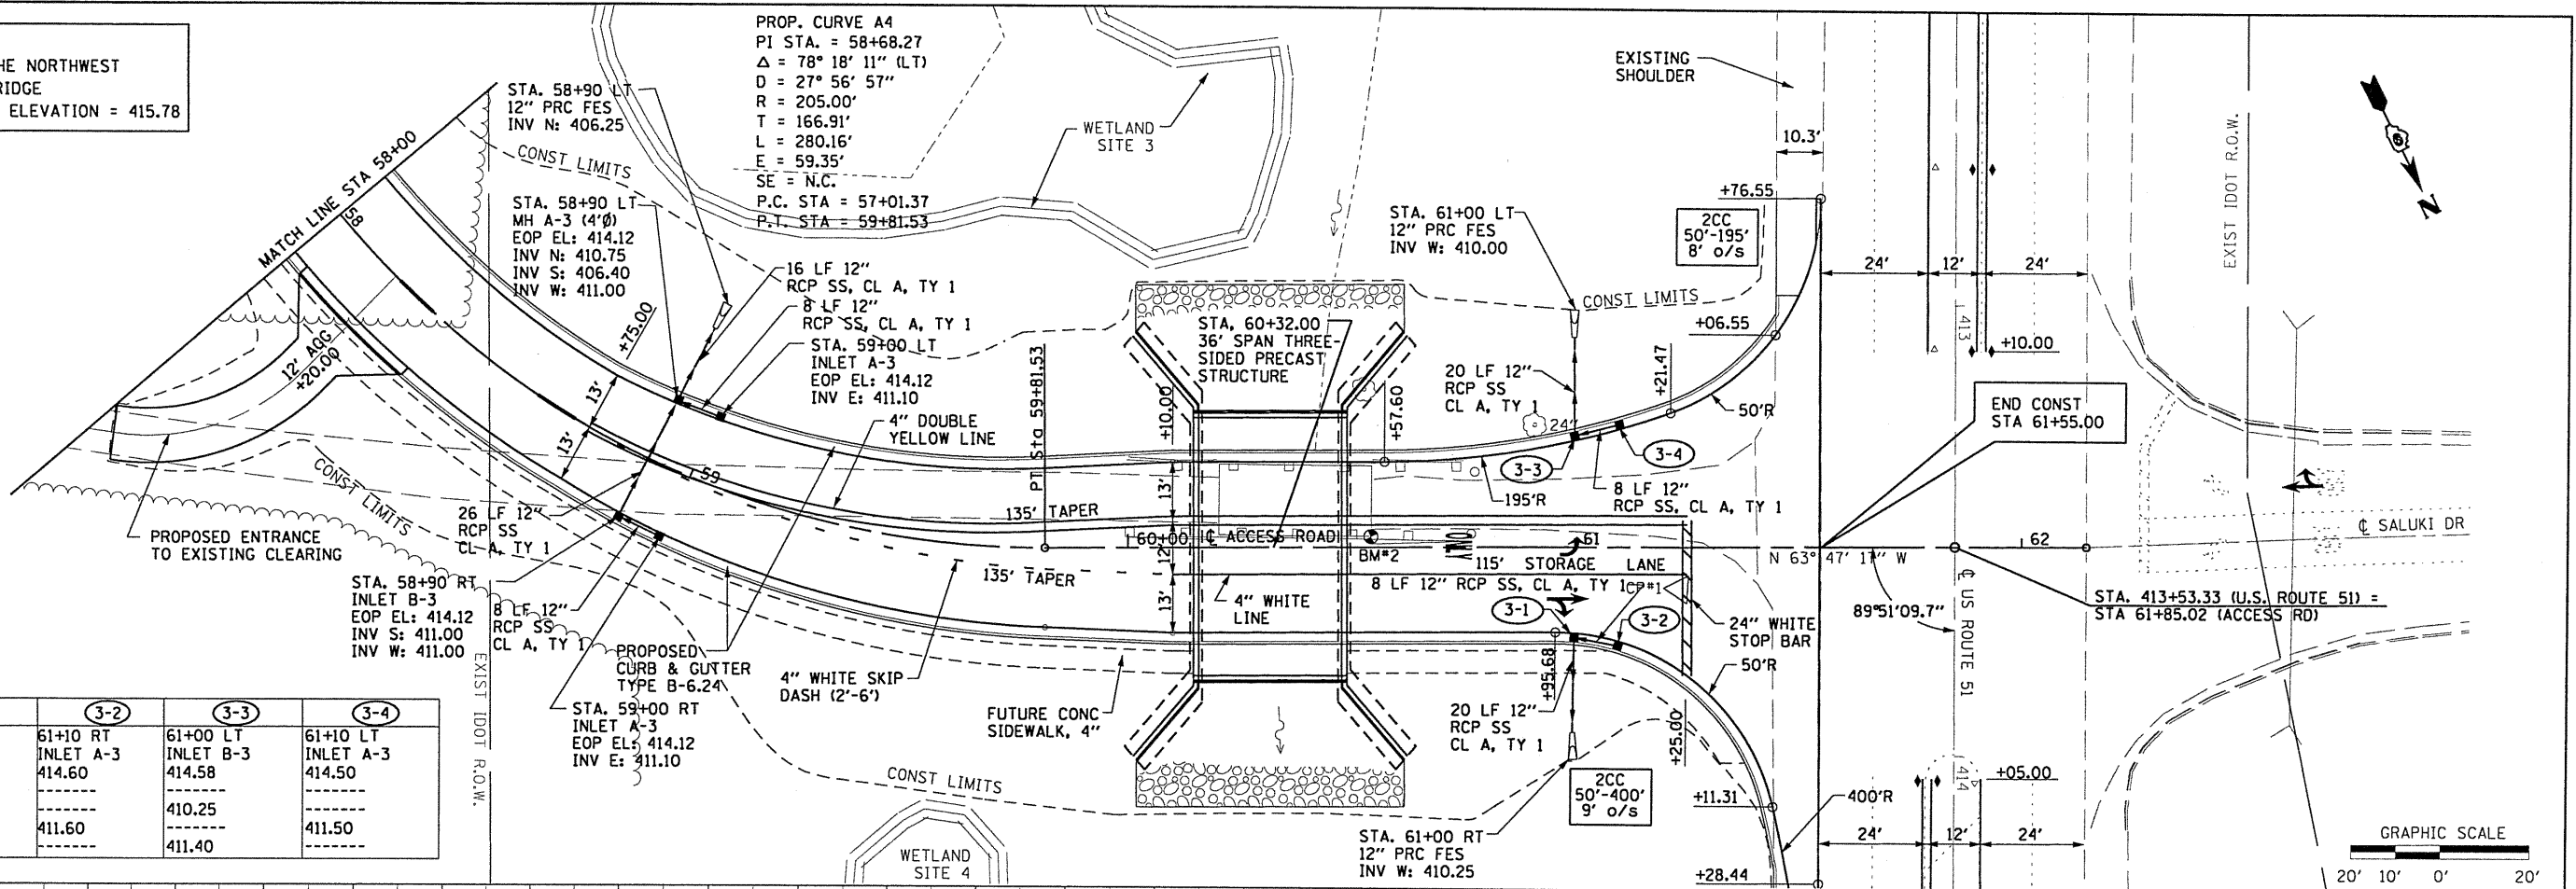

FILE NAME = \\365-4048.SIUC.Research.Park.Phase.II\Dog p&p03.dgn	USER NAME = HURST-ROSCHKE	DESIGNED -	REVISED -	STATE OF ILLINOIS DEPARTMENT OF TRANSPORTATION				PROPOSED PLAN AND PROFILE				F.A. RTE.	SECTION	COUNTY	TOTAL SHEETS	SHEET NO.
		DRAWN -	REVISED -										05-00002-00-RP	JACKSON	35	9
	PLOT SCALE = 40.000' / IN.	CHECKED -	REVISED -										CONTRACT NO. 99425			
	PLOT DATE = 7/13/2010	DATE -	REVISED -										FED. ROAD DIST. NO. 9 ILLINOIS FED. AID PROJECT			
				SCALE: 1:20		SHEET NO. 3 OF 4 SHEETS		STA. 58+00 TO STA. 61+50								