

LEGEND



TOPSOIL FURNISH & PLACE, 4" SEEDING, CLASS 3



TOPSOIL FURNISH & PLACE, 4" SODDING, SALT TOLERANT




SEDIMENT CONTROL, SILT FENCE

- AC EVERGREEN, ABIES CONCOLOR (WHITE FIR), 5' HEIGHT, BALLED AND BURLAPPED
- MP TREE, MALUS PRAIRIFIRE (PRAIRIFIRE CRABAPPLE), 2 1/2" CALIPER, TREE FORM, BALLED AND BURLAPPED
- GT TREE, GLEDITSIA TRIACANTHOS INERMIS SKYLINE (SKYLINE THORNLESS COMMON HONEYLOCUST), 2 1/2" CALIPER, BALLED AND BURLAPPED
- UU TREE, ULMUS JAPONICA X WILSONIANA 'MORTON' (ACCOLADE ELM), 2 1/2" CALIPER, BALLED AND BURLAPPED
- AF TREE, ACER X FREEMANII AUTUMN BLAZE (AUTUMN BLAZE FREEMAN MAPLE), 2 1/2" CALIPER, BALLED AND BURLAPPED

NOTE: LOCATIONS OF PROPOSED TREES ARE APPROXIMATE. THE CONTRACTOR SHALL COORDINATE THE PROPOSED LOCATIONS WITH THE EXISTING AND PROPOSED UTILITIES (INCLUDING PROPOSED TRAFFIC SIGNAL CABLES), AND SHALL OBTAIN APPROVAL OF THE LOCATIONS FROM THE CITY'S ARBORIST PRIOR TO PLANTING.

GENERAL NOTES

SEE NEXT SHEET

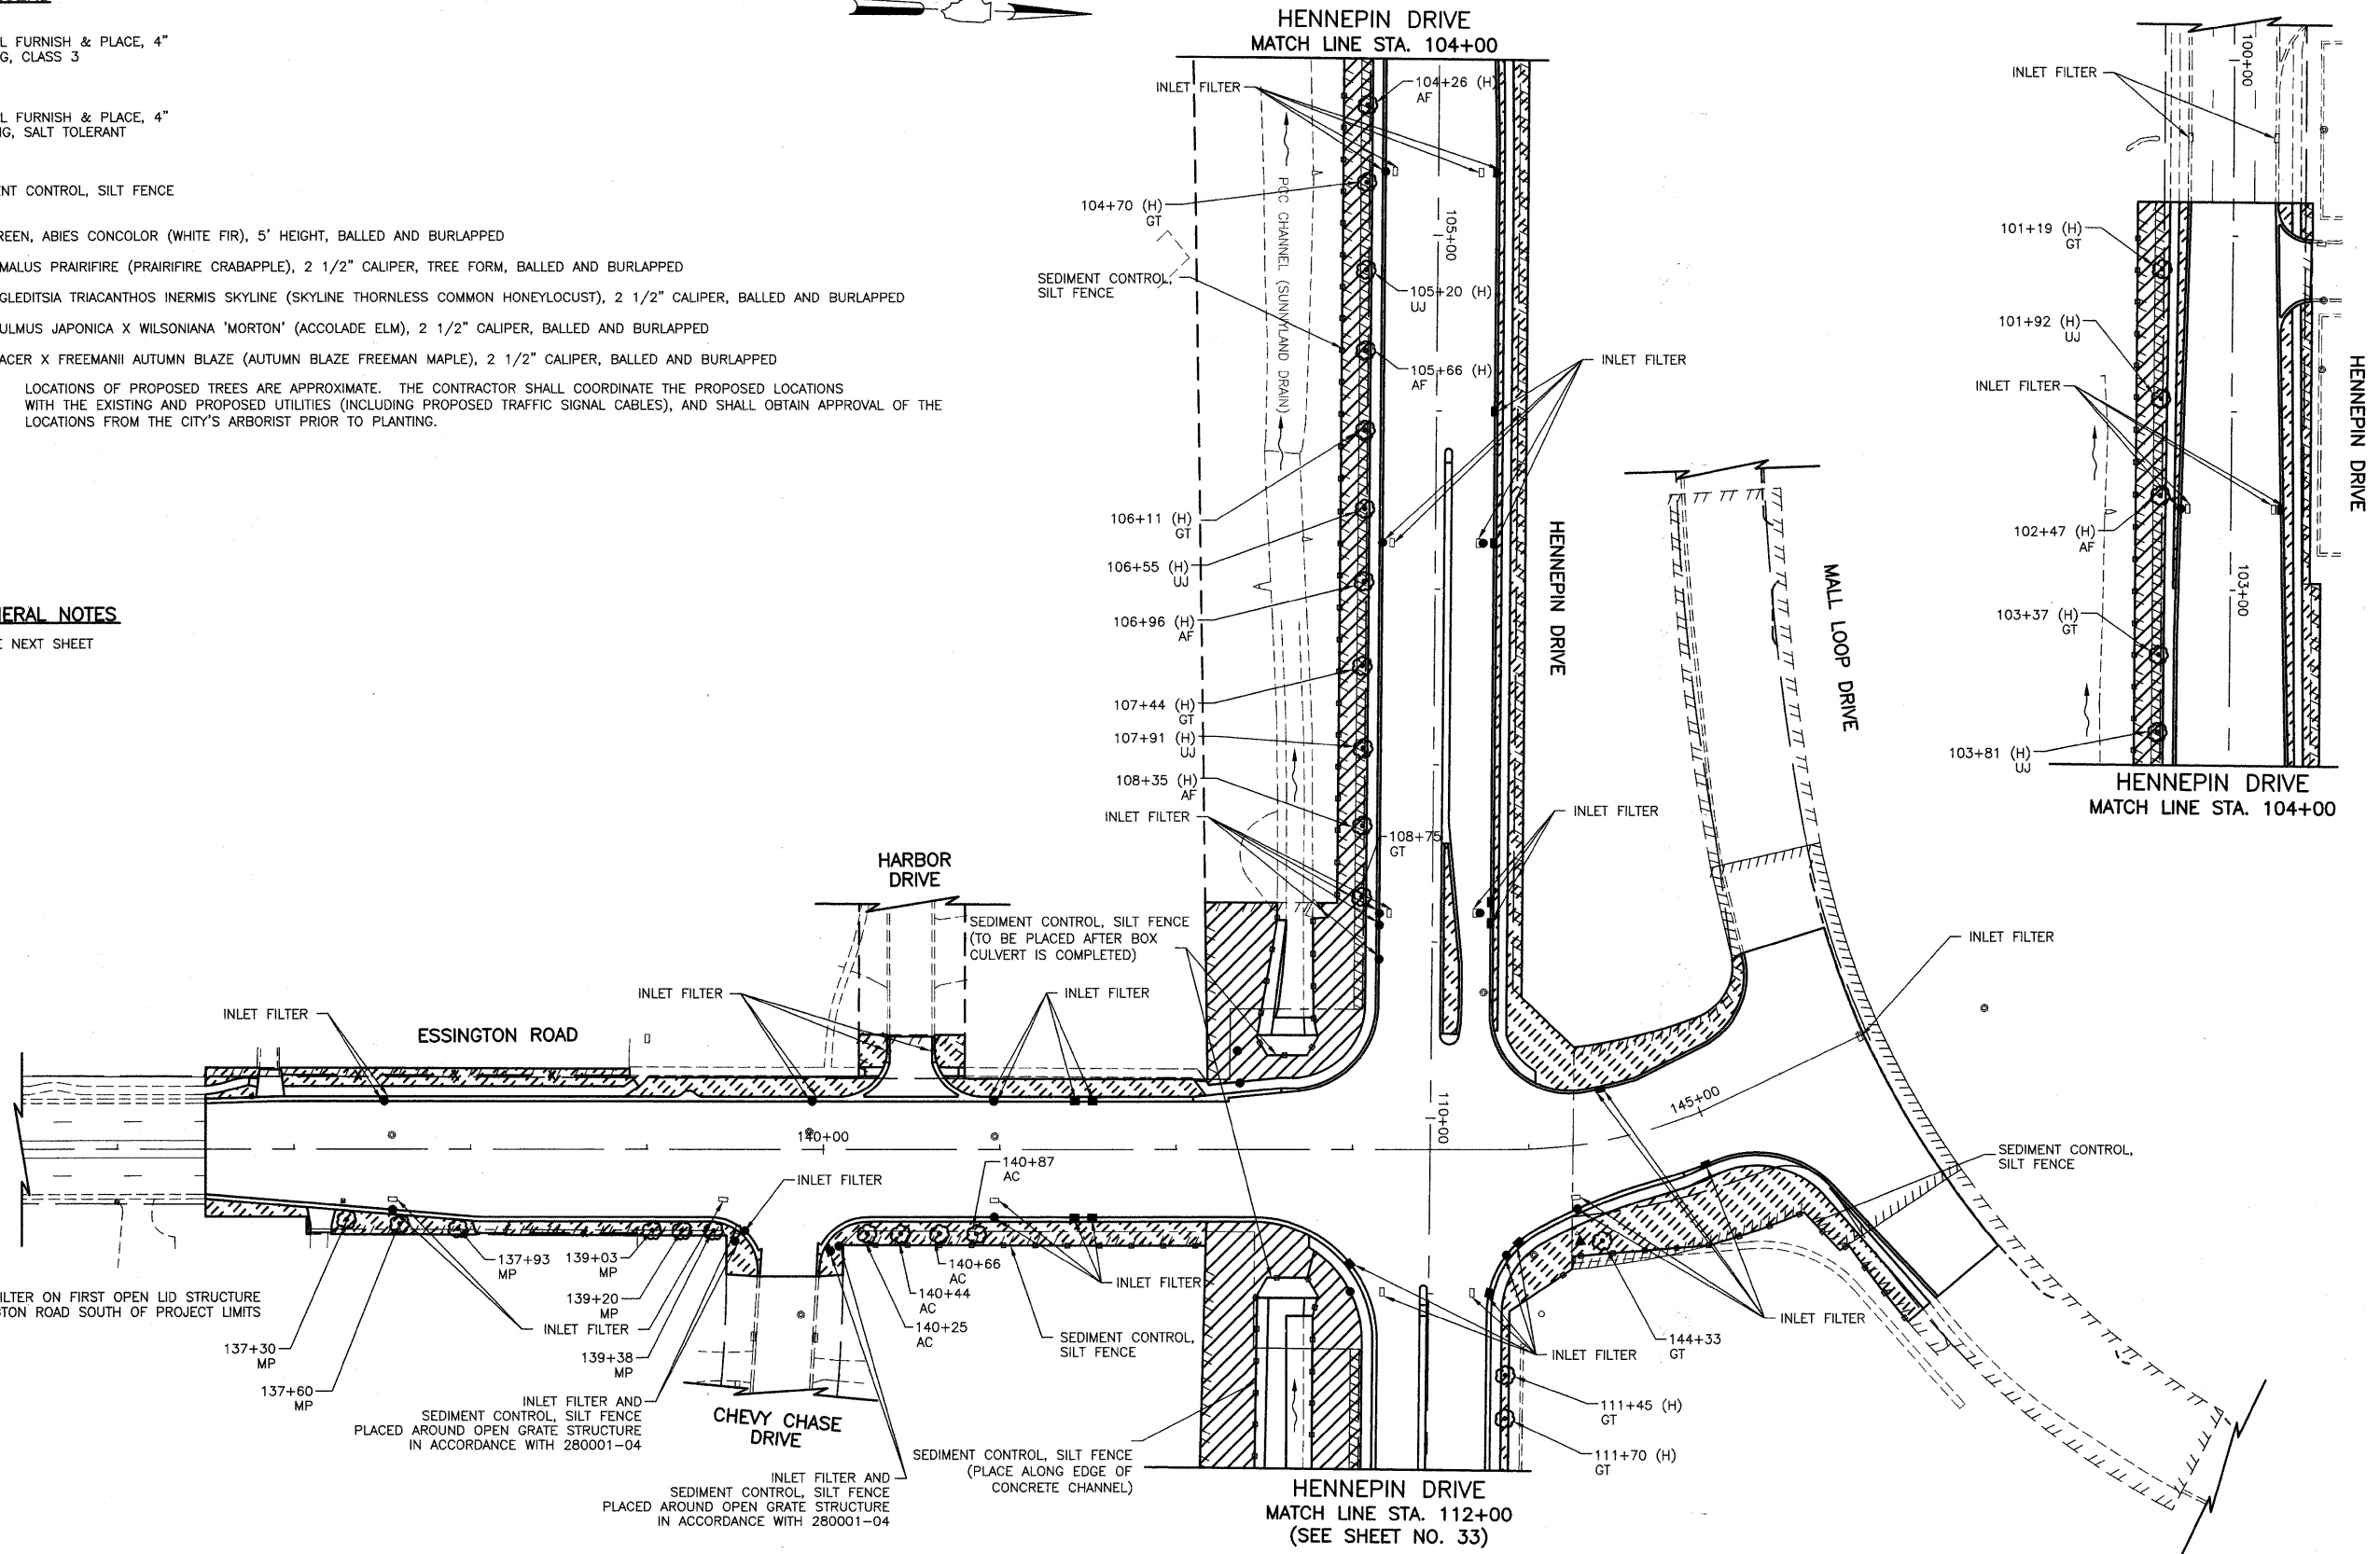


PLACE INLET FILTER ON FIRST OPEN LID STRUCTURE ON EACH SIDE OF ESSINGTON ROAD SOUTH OF PROJECT LIMITS

INLET FILTER AND SEDIMENT CONTROL, SILT FENCE PLACED AROUND OPEN GRATE STRUCTURE IN ACCORDANCE WITH 280001-04

INLET FILTER AND SEDIMENT CONTROL, SILT FENCE PLACED AROUND OPEN GRATE STRUCTURE IN ACCORDANCE WITH 280001-04

SEDIMENT CONTROL, SILT FENCE (PLACE ALONG EDGE OF CONCRETE CHANNEL)

SEDIMENT CONTROL, SILT FENCE (TO BE PLACED AFTER BOX CULVERT IS COMPLETED)

 

SCALE IN FEET

FILE NAME =	USER NAME =	DESIGNED <i>BLG/KRK</i>	REVISED -	STATE OF ILLINOIS DEPARTMENT OF TRANSPORTATION	EROSION CONTROL & LANDSCAPING PLAN ESSINGTON ROAD AT HENNEPIN DRIVE	F.A.U. RTE.	SECTION	COUNTY	TOTAL SHEETS	SHEET NO.	
		DRAWN <i>BLG/KRK</i>	REVISED -			0326	06-00130-00-CH	WILL	116	32	
		CHECKED <i>DJK</i>	REVISED -			CONTRACT NO. 63185					
		DATE <i>5-29-09</i>	REVISED -			FED. ROAD DIST. NO. 7 ILLINOIS FED. AID PROJECT M-8003(654)					