
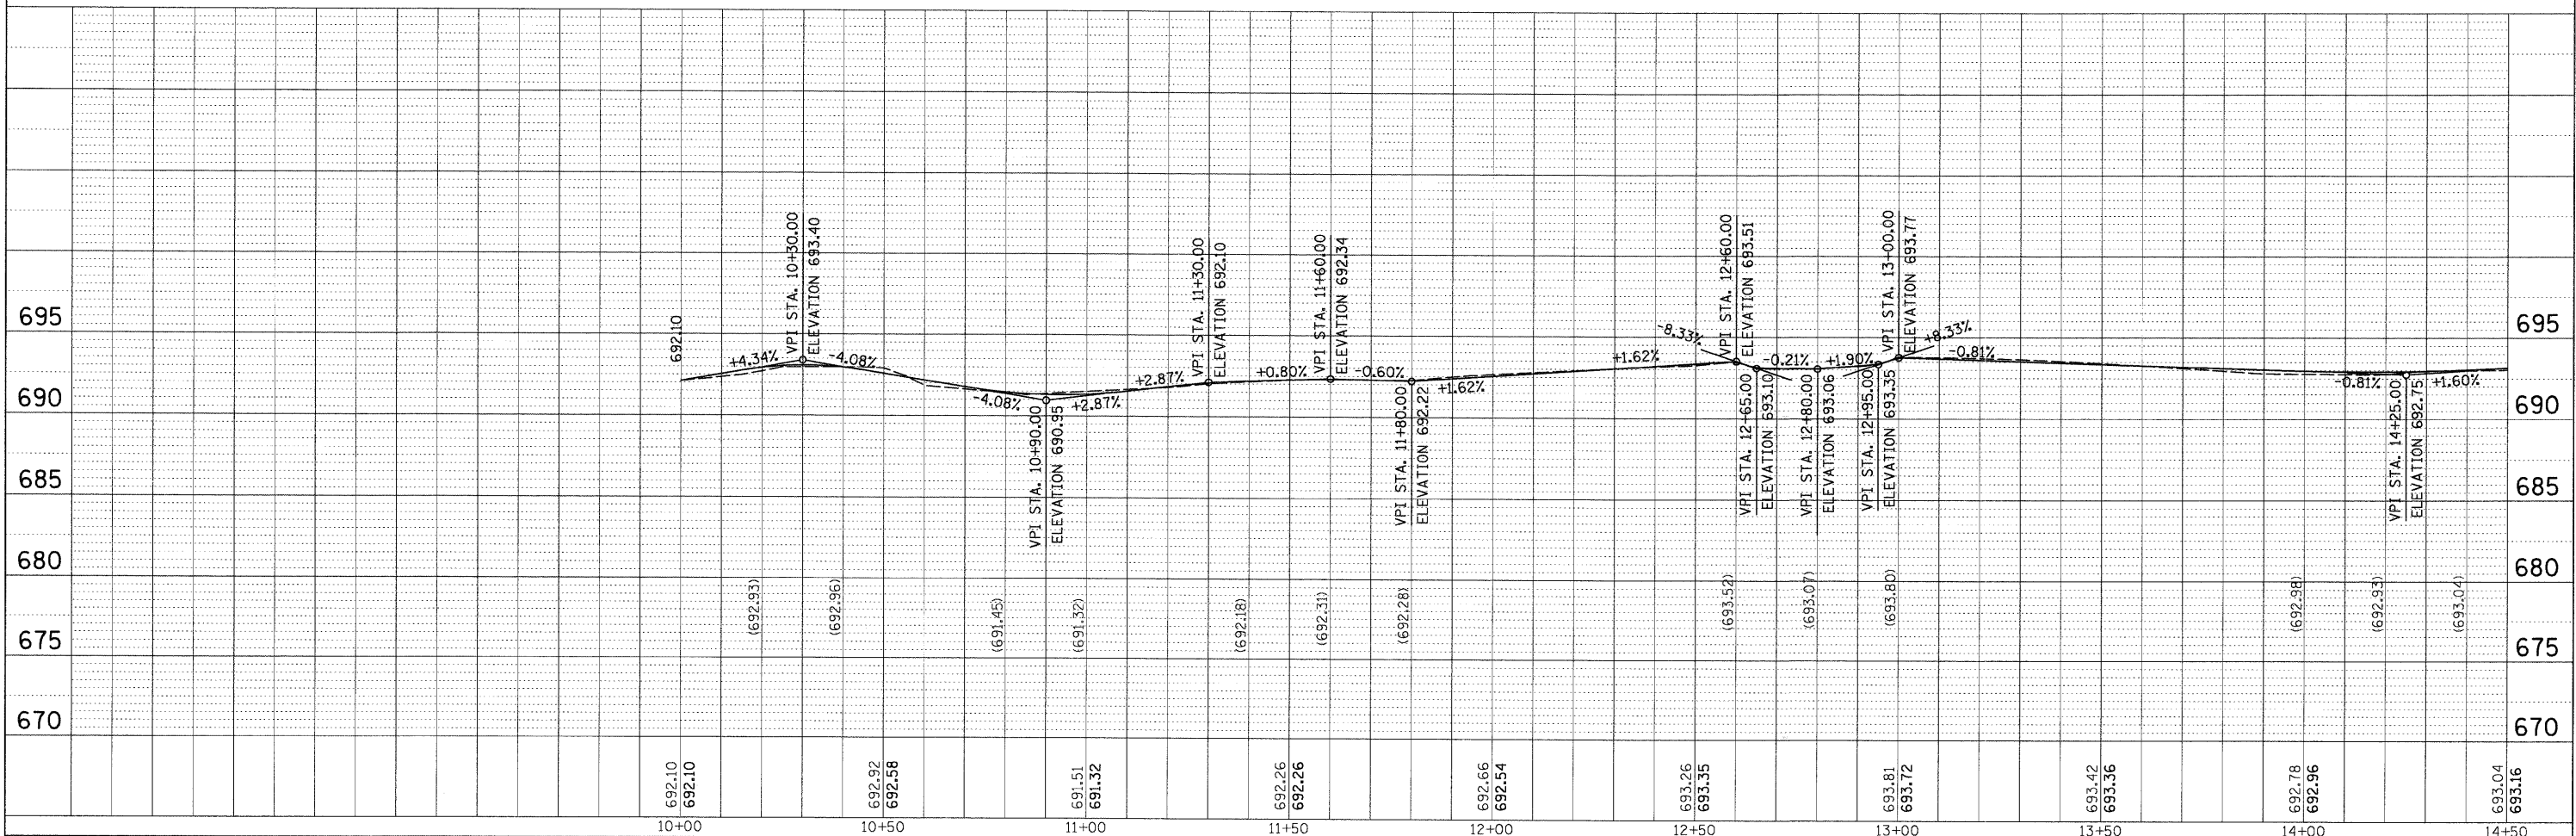
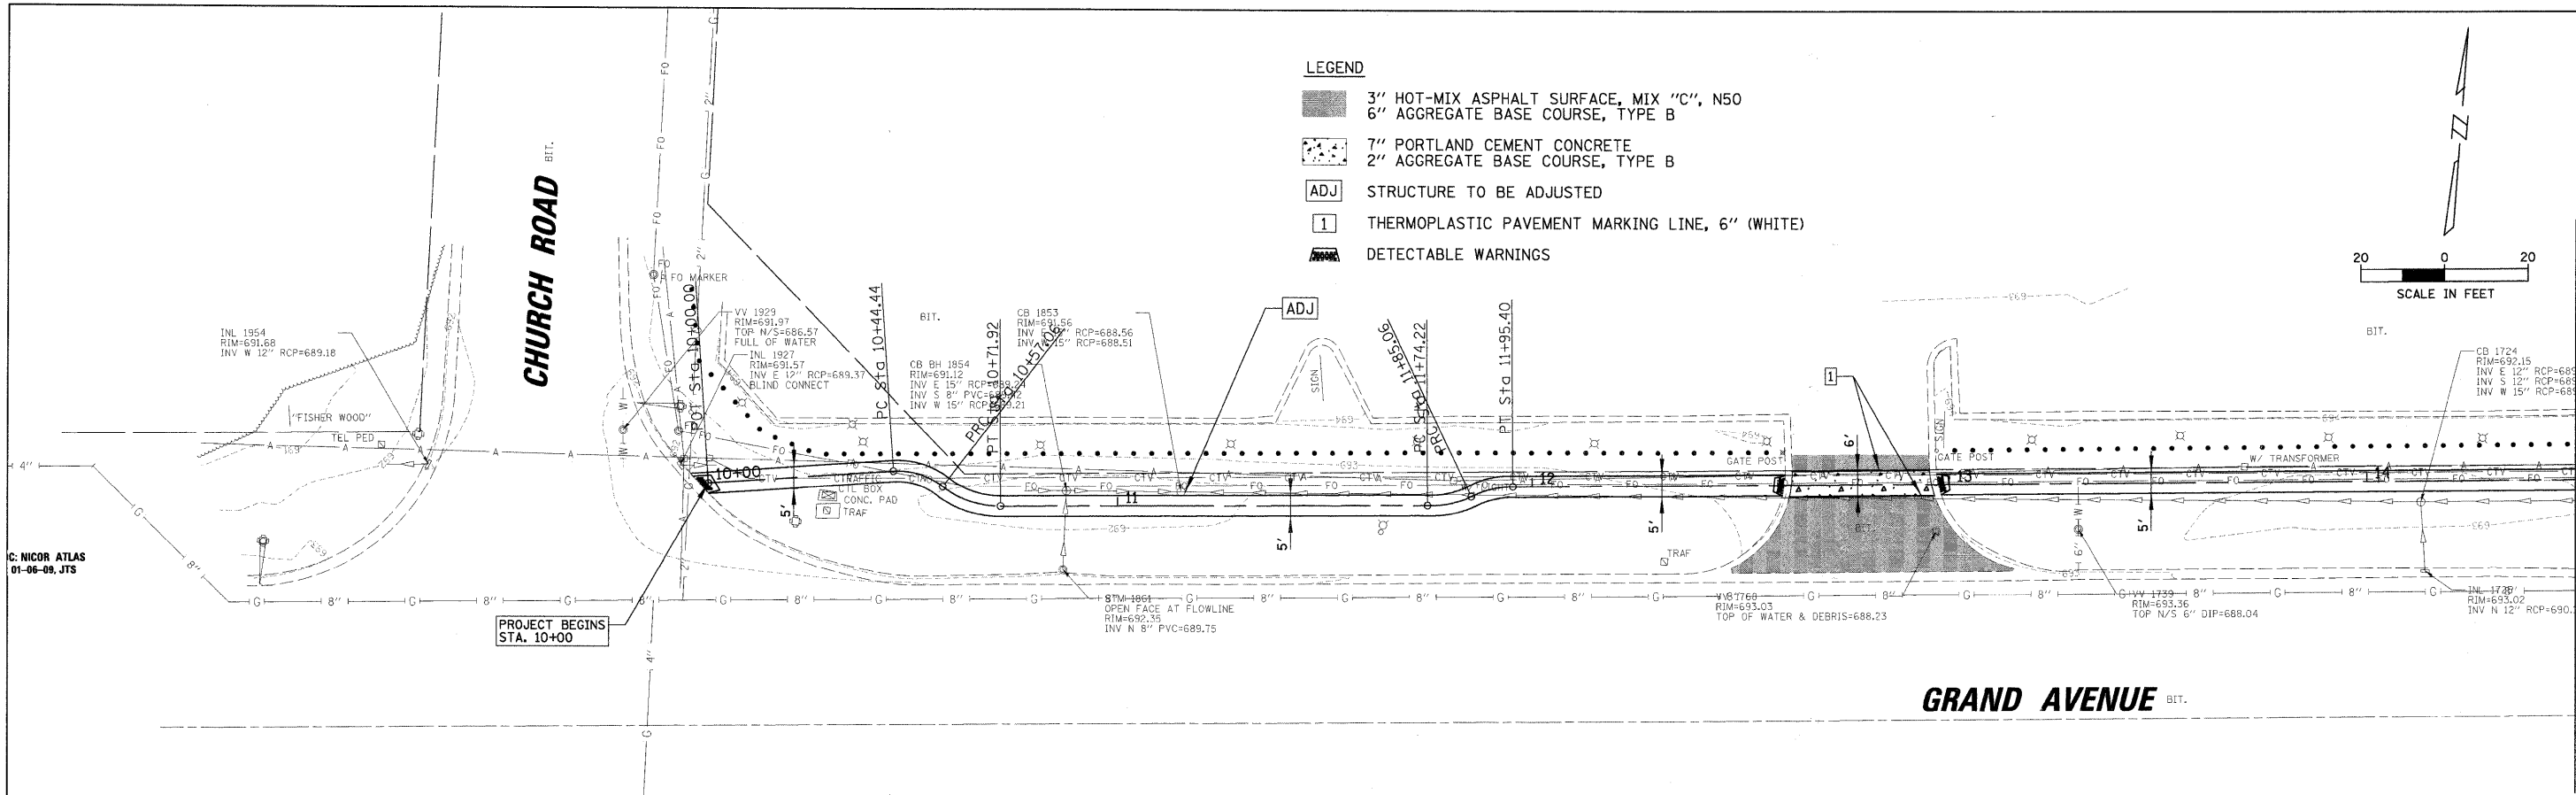


PLAN	SURVEYED	DATE
	PLOTTED	BY
	ALIGNED	CHECKED
	NO. _____	FILE NAME

PROFILE	SURVEYED	DATE
	PLOTTED	BY
	GRADES CHECKED	CHECKED
	NO. _____	NOTATIONS CHECKED

- LEGEND**
- 3" HOT-MIX ASPHALT SURFACE, MIX "C", N50
6" AGGREGATE BASE COURSE, TYPE B
 - 7" PORTLAND CEMENT CONCRETE
2" AGGREGATE BASE COURSE, TYPE B
 - ADJ STRUCTURE TO BE ADJUSTED
 - 1 THERMOPLASTIC PAVEMENT MARKING LINE, 6" (WHITE)
 - DETECTABLE WARNINGS

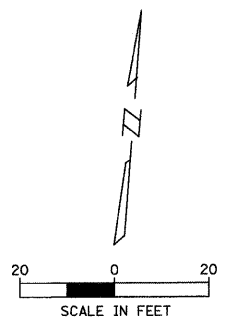

FILE NAME = N:\BENSENVILLE\080659\Civil\RPPL.dgn	USER NAME = MAGOLDEN	DESIGNED -	REVISED -	STATE OF ILLINOIS DEPARTMENT OF TRANSPORTATION	SIDEWALK PLAN AND PROFILE	F.A. RTE.	SECTION	COUNTY	TOTAL SHEETS	SHEET NO.
	PLOT SCALE = 20'	DRAWN -	REVISED -				08-00086-00-SW	DUPAGE	33	11
	PLOT DATE = 4/30/2009	CHECKED -	REVISED -		SCALE: 20'					
		DATE -	REVISED -		SHEET NO. OF SHEETS	STA.				
						TO STA.				
										CONTRACT NO. 63187
										ILLINOIS FED. AID PROJECT