
 

 

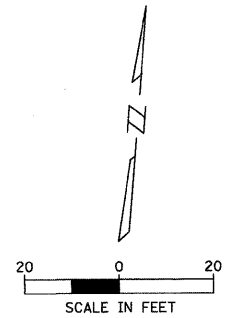
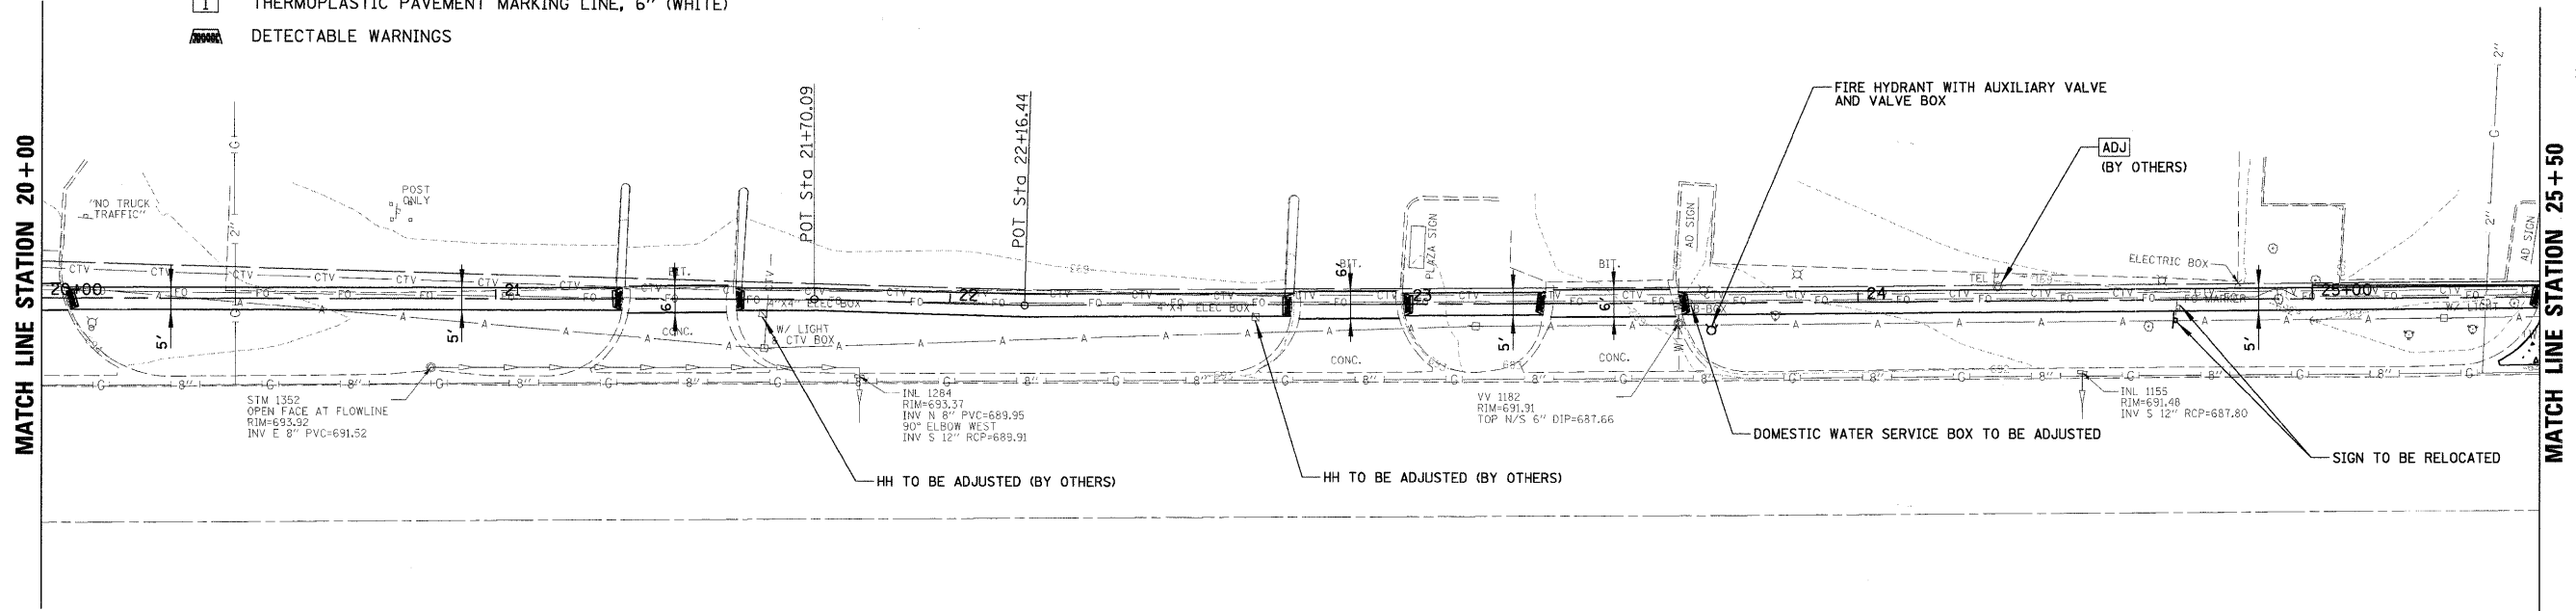



LEGEND

-  3" HOT-MIX ASPHALT SURFACE, MIX "C", N50
6" AGGREGATE BASE COURSE, TYPE B
-  7" PORTLAND CEMENT CONCRETE
2" AGGREGATE BASE COURSE, TYPE B
-  STRUCTURE TO BE ADJUSTED
-  THERMOPLASTIC PAVEMENT MARKING LINE, 6" (WHITE)
-  DETECTABLE WARNINGS



PLAN	DESIGNED	BY	DATE
NO.	NO.		
NOTE BOOK	CHECKED		
NO.	NO.		
STRUCTURE	NOTATIONS	CHKD	

PROFILE	STRIPPED	BY	DATE
NO.	NO.		
GRADES	CHECKED		
NO.	NO.		
STRUCTURE	NOTATIONS	CHKD	

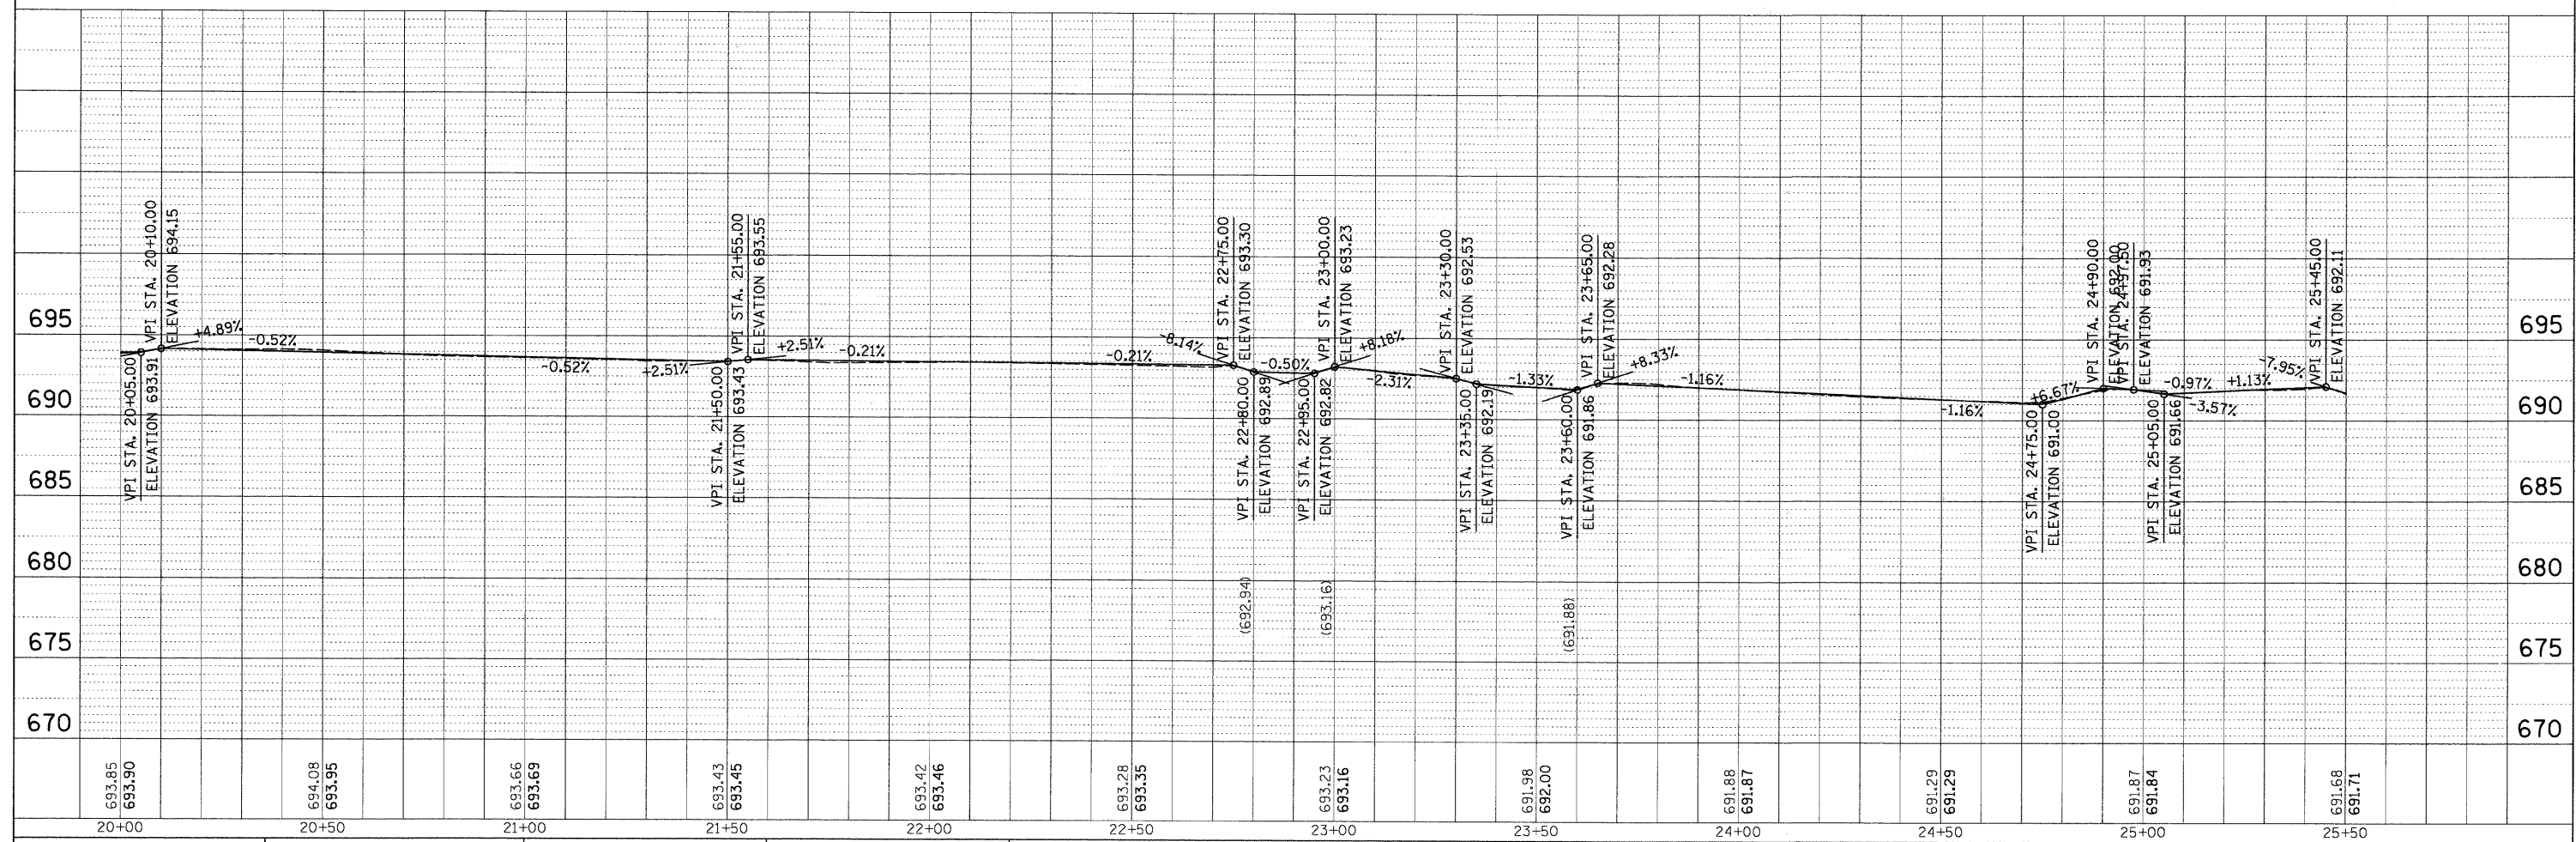

FILE NAME = N:\BENSENVILLE\080659\Civil\RP3.dgn	USER NAME = MAGOLDEN	DESIGNED -	REVISED -	STATE OF ILLINOIS DEPARTMENT OF TRANSPORTATION	SIDEWALK PLAN AND PROFILE	SCALE: 20'	SHEET NO. OF SHEETS STA. TO STA.	F.A.R.T.E.	SECTION	COUNTY	TOTAL SHEETS	SHEET NO.
		DRAWN -	REVISED -					08-00086-00-SW	DUPAGE	33	13	
		CHECKED -	REVISED -					CONTRACT NO. 63187				
		DATE -	REVISED -					ILLINOIS FED. AID PROJECT				