

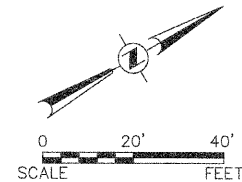


F.A.U. RTE.	SECTION	COUNTY	TOTAL SHEETS	SHEET NO.
1680	05-00038-00-PV	KANE/KENDALL	130	68
STA.		TO STA.		
FED. ROAD DIST. NO. _		ILLINOIS	FED. AID PROJECT	

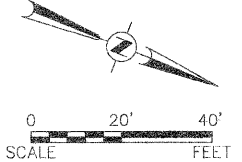

PLAN	SURVEYED	DATE
NOTE BOOK NO.	PLOTTED	
	GRADES CHECKED	
	ALIGNED CHECKED	
	STRUCTURE NOTATION OK'D	
	CADD FILE NAME	

PROFILE	SURVEYED	DATE
NOTE BOOK NO.	PLOTTED	
	GRADES CHECKED	
	ALIGNED CHECKED	
	STRUCTURE NOTATION OK'D	

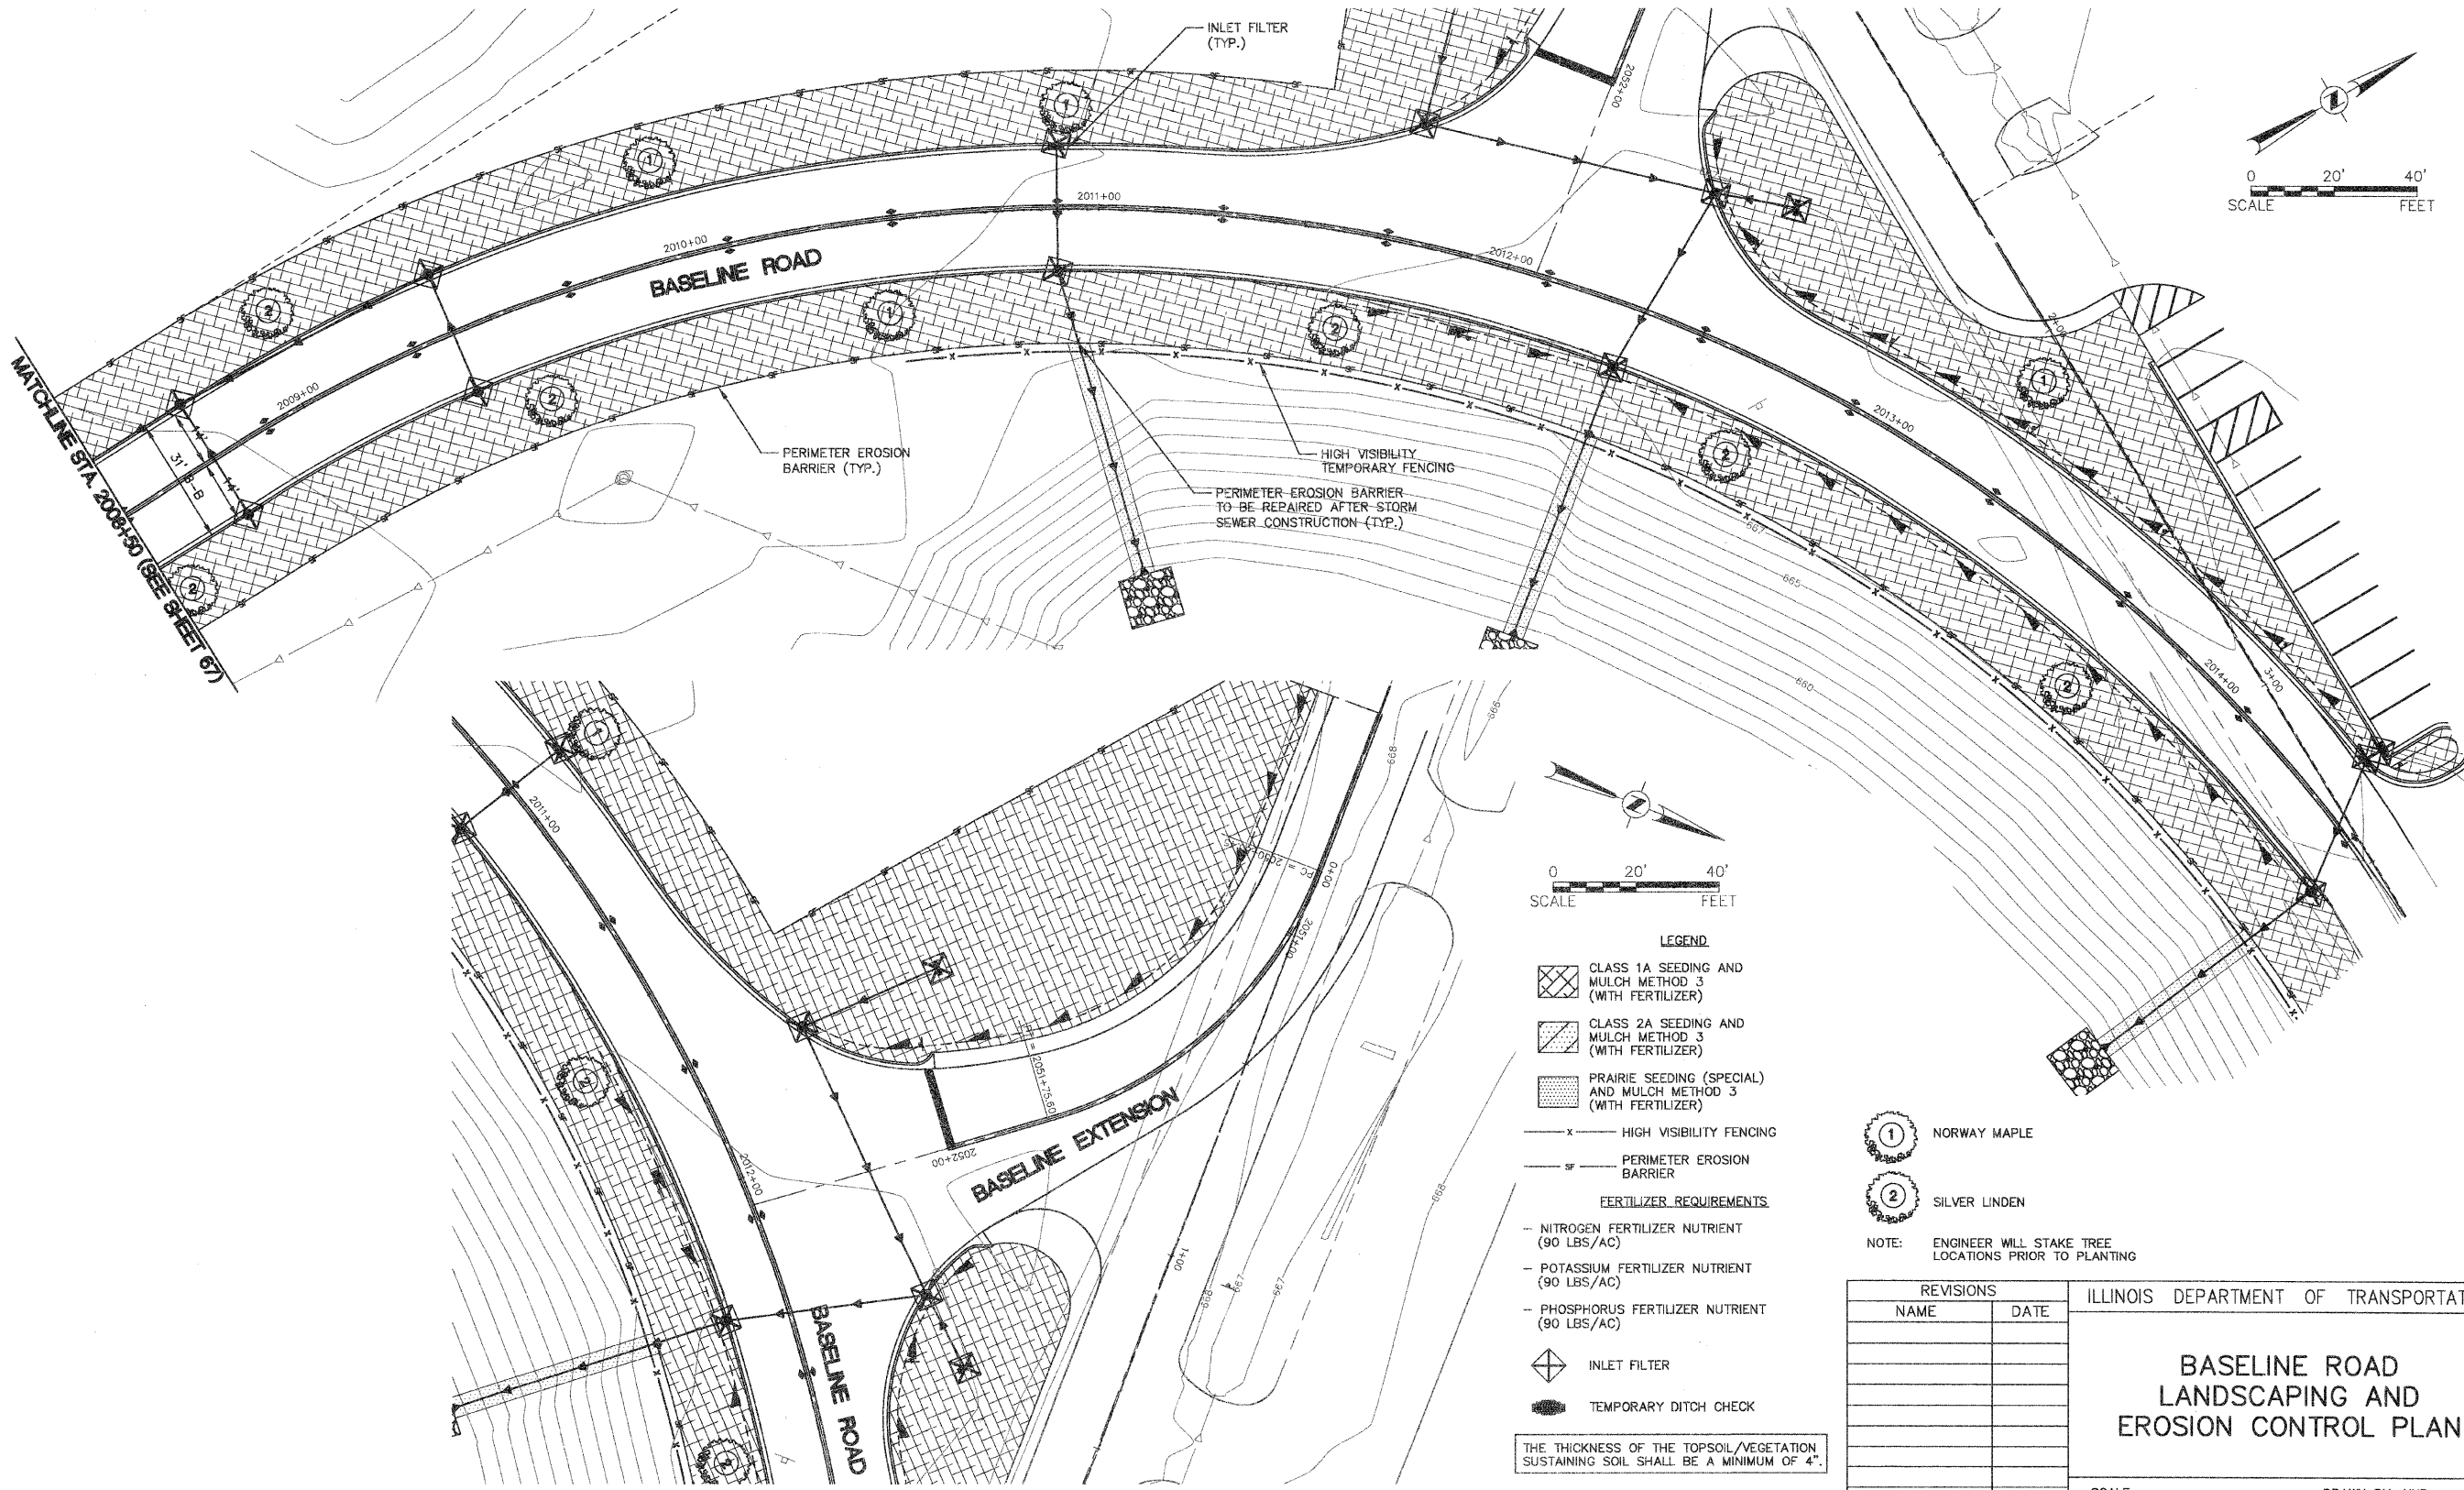

LEGEND

- CLASS 1A SEEDING AND MULCH METHOD 3 (WITH FERTILIZER)
- CLASS 2A SEEDING AND MULCH METHOD 3 (WITH FERTILIZER)
- PRAIRIE SEEDING (SPECIAL) AND MULCH METHOD 3 (WITH FERTILIZER)
- HIGH VISIBILITY FENCING
- PERIMETER EROSION BARRIER

FERTILIZER REQUIREMENTS

- NITROGEN FERTILIZER NUTRIENT (90 LBS/AC)
- POTASSIUM FERTILIZER NUTRIENT (90 LBS/AC)
- PHOSPHORUS FERTILIZER NUTRIENT (90 LBS/AC)

- INLET FILTER
- TEMPORARY DITCH CHECK

THE THICKNESS OF THE TOPSOIL/VEGETATION SUSTAINING SOIL SHALL BE A MINIMUM OF 4".

- NORWAY MAPLE
- SILVER LINDEN

NOTE: ENGINEER WILL STAKE TREE LOCATIONS PRIOR TO PLANTING

REVISIONS	
NAME	DATE

ILLINOIS DEPARTMENT OF TRANSPORTATION

BASELINE ROAD LANDSCAPING AND EROSION CONTROL PLAN

SCALE: DATE: 03-26-09

DRAWN BY: KKP
CHECKED BY: TWV