
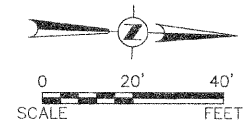
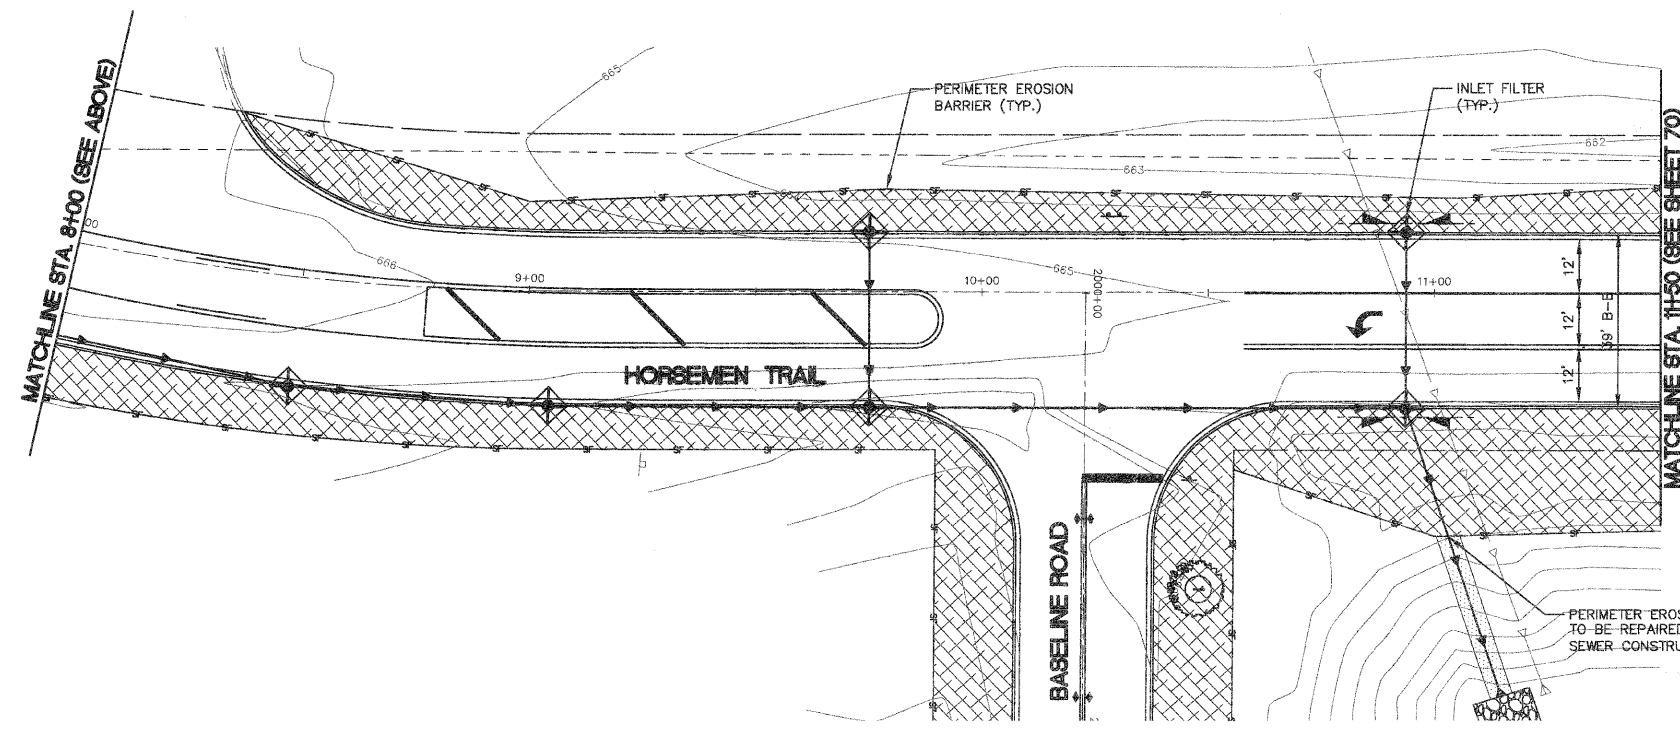
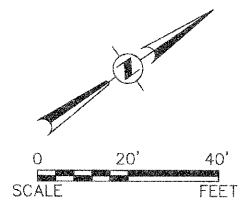


Engineering Enterprises, Inc.

F.A.U. RTE.	SECTION	COUNTY	TOTAL SHEETS	SHEET NO.
1680	05-00038-00-PV	KANE/KENDALL	130	69
STA.		TO STA.		
FED. ROAD DIST. NO. _		ILLINOIS	FED. AID PROJECT	

PLAN	DATE
BY	
REVISIONS	
PLOTTED	CHECKED
ALIGNMENT	GRADE
NOTE BOOK NO.	CADD FILE NAME

PROFILE	DATE
BY	
REVISIONS	
PLOTTED	CHECKED
GRADES	NOTATION
NOTE BOOK NO.	

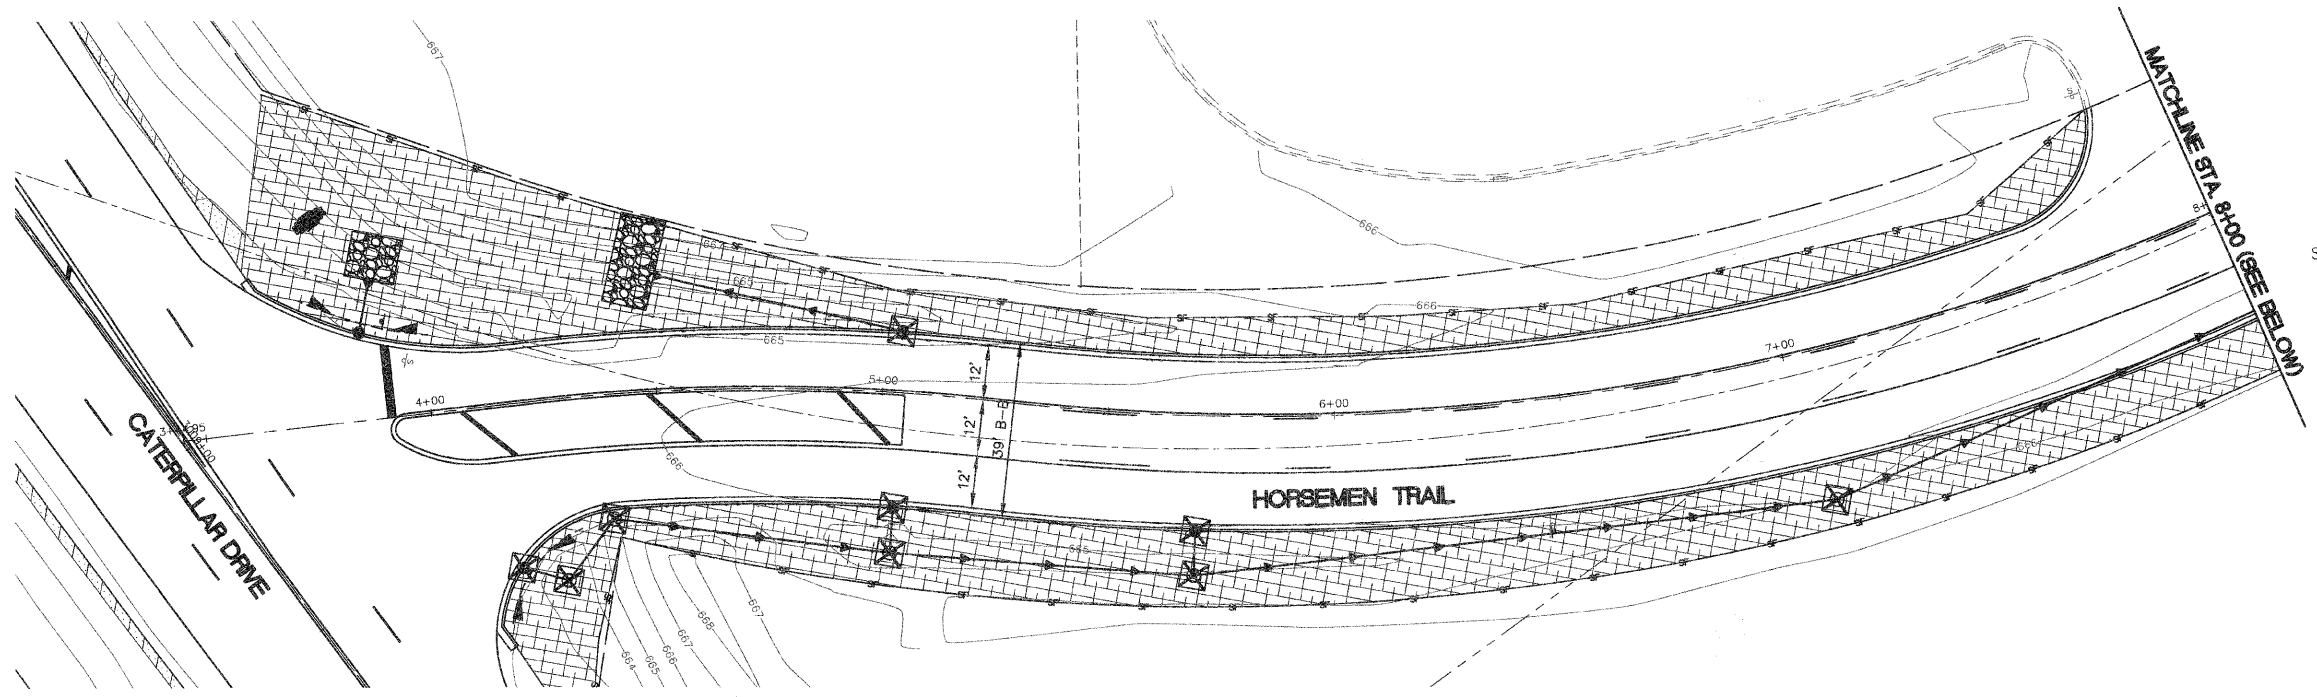

- LEGEND**
- CLASS 1A SEEDING AND MULCH METHOD 3 (WITH FERTILIZER)
 - CLASS 2A SEEDING AND MULCH METHOD 3 (WITH FERTILIZER)
 - PRAIRIE SEEDING (SPECIAL) AND MULCH METHOD 3 (WITH FERTILIZER)
 - HIGH VISIBILITY FENCING
 - PERIMETER EROSION BARRIER
- FERTILIZER REQUIREMENTS**
- NITROGEN FERTILIZER NUTRIENT (90 LBS/AC)
 - POTASSIUM FERTILIZER NUTRIENT (90 LBS/AC)
 - PHOSPHORUS FERTILIZER NUTRIENT (90 LBS/AC)
- INLET FILTER
 - TEMPORARY DITCH CHECK
- THE THICKNESS OF THE TOPSOIL/VEGETATION SUSTAINING SOIL SHALL BE A MINIMUM OF 4".

REVISIONS	
NAME	DATE

ILLINOIS DEPARTMENT OF TRANSPORTATION

**HORSEMEN TRAIL
LANDSCAPING AND
EROSION CONTROL PLAN**

SCALE: DATE: 03-26-09

DRAWN BY: KKP
CHECKED BY: TVW