



PLAN	DESIGNED	BY	DATE
	NOTED		
	ALIGNED		
	CHECKED		
	NO. _____		
	FILE NAME		

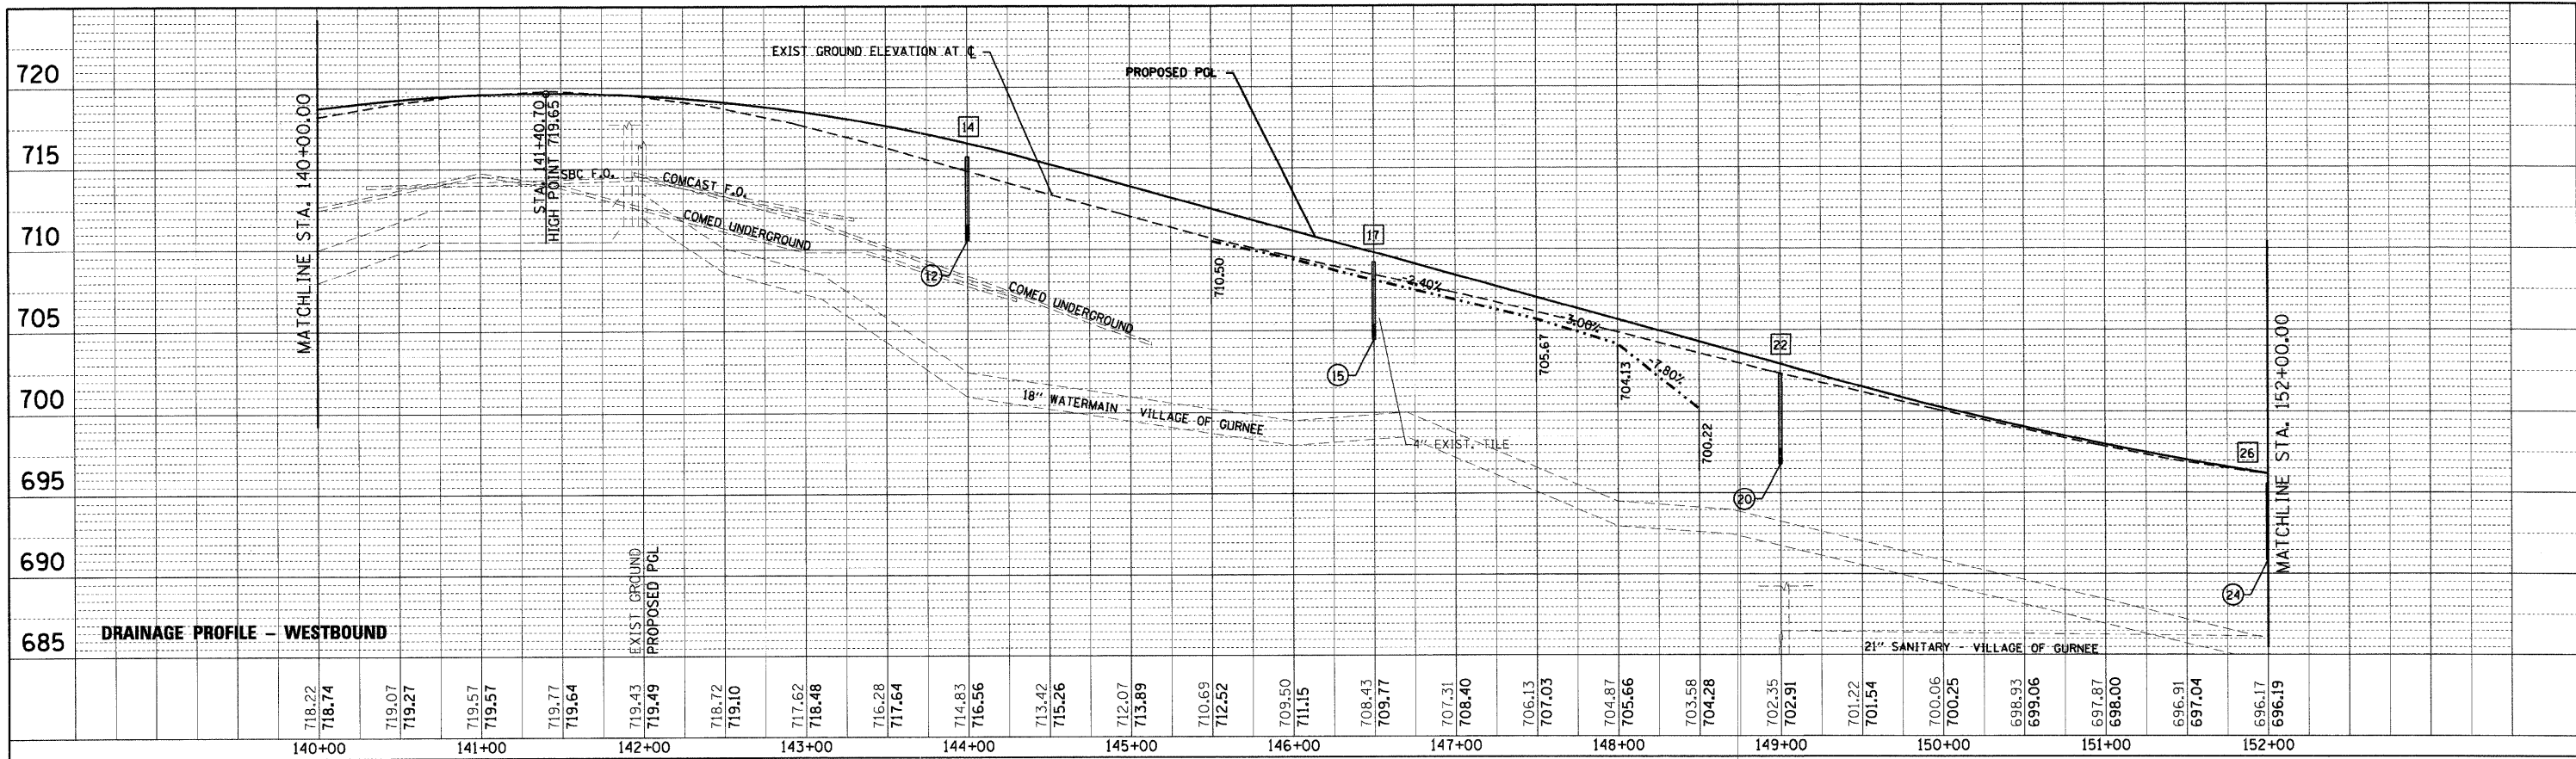


PROFILE	SURVEYED	BY	DATE
	GRADES		
	CHECKED		
	B.M. NOTED		
	NO. _____		
	FILE NAME		

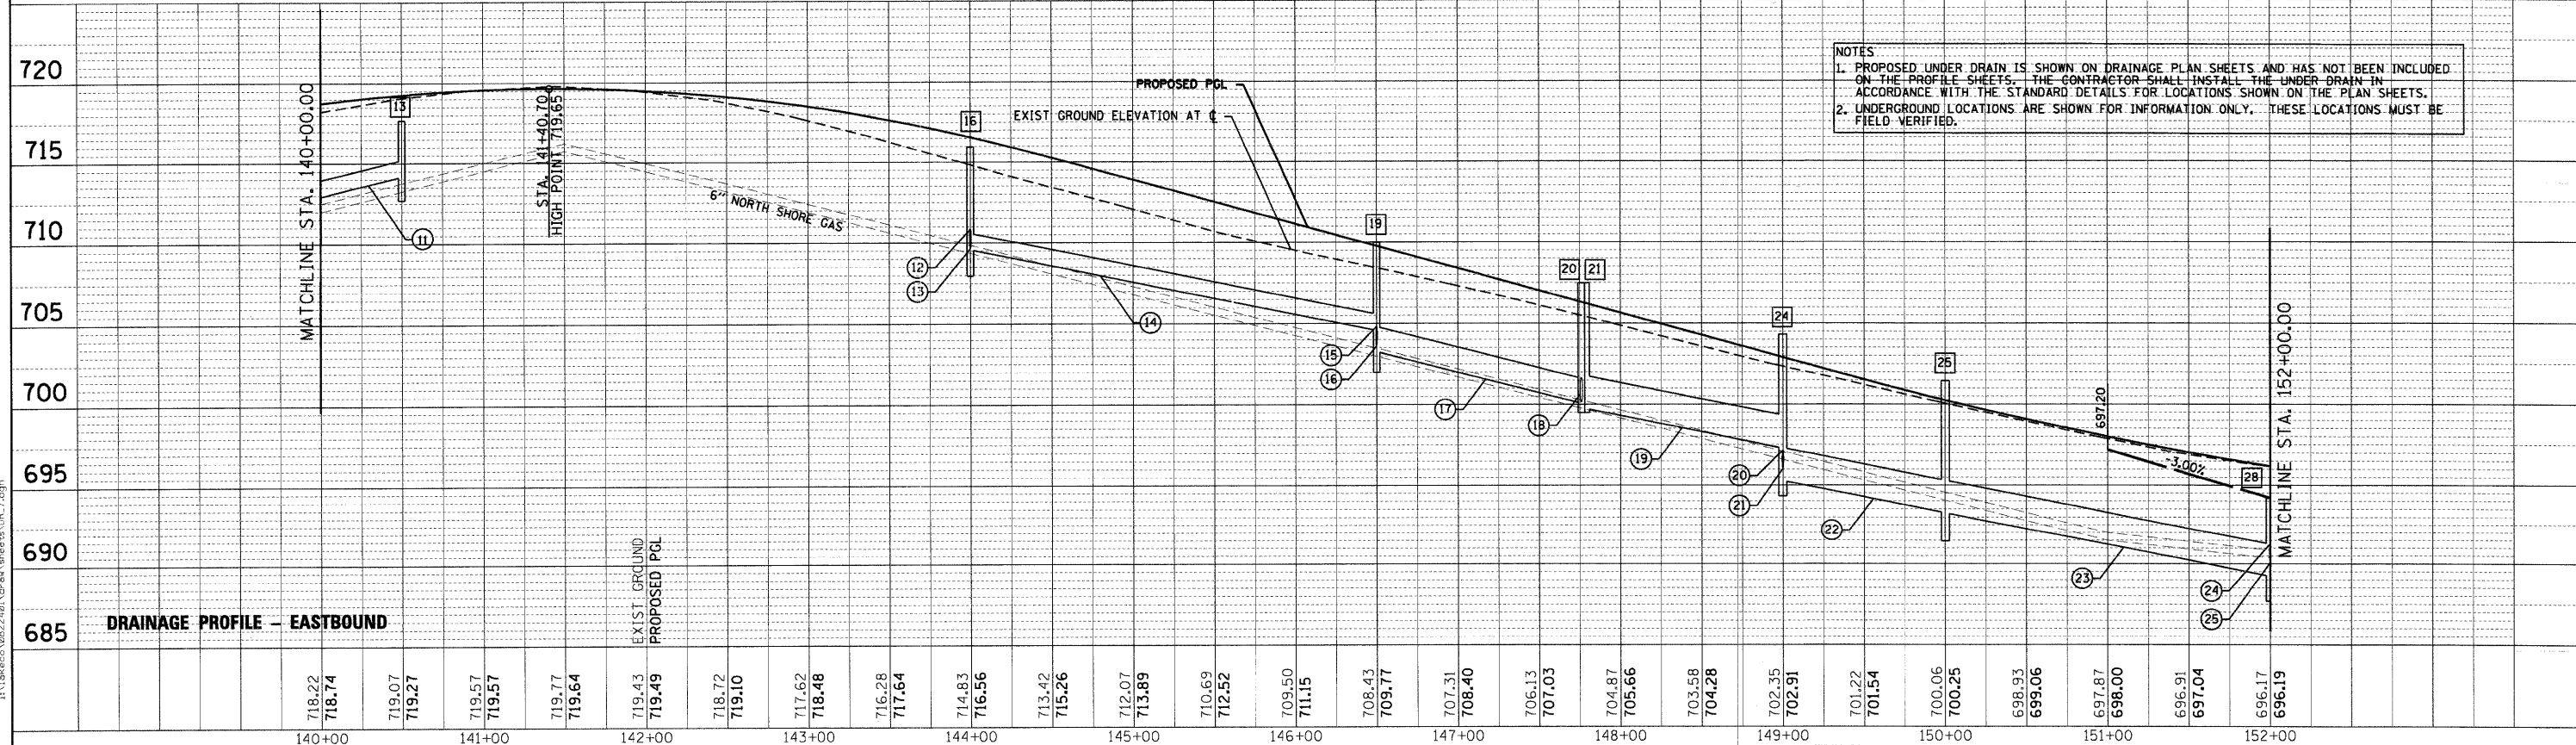

NOTES
 1. PROPOSED UNDER DRAIN IS SHOWN ON DRAINAGE PLAN SHEETS AND HAS NOT BEEN INCLUDED ON THE PROFILE SHEETS. THE CONTRACTOR SHALL INSTALL THE UNDER DRAIN IN ACCORDANCE WITH THE STANDARD DETAILS FOR LOCATIONS SHOWN ON THE PLAN SHEETS.
 2. UNDERGROUND LOCATIONS ARE SHOWN FOR INFORMATION ONLY. THESE LOCATIONS MUST BE FIELD VERIFIED.

FILE NAME = I:\Users\0822401\Documents\Projects\UR_7.dgn

 

USER NAME = Steve Prange	DESIGNED - SJP	REVISED -
	DRAWN - SJP	REVISED -
PLOT SCALE = 50.0000' / IN.	CHECKED - KDN	REVISED -
PLOT DATE = 05/29/09	DATE - 05/29/09	REVISED -



PROPOSED DRAINAGE PROFILE	
SCALE: 1"=50'	SHEET NO. 7 OF 10 SHEETS STA. 140+00 TO STA. 152+00

F.A. RTE. 1016	SECTION 02-00110-12-WR	COUNTY LAKE	TOTAL SHEETS 206	SHEET NO. 75
CONTRACT NO. 63209				
FED. ROAD DIST. NO. 1 ILLINOIS FED. AID PROJECT				