


LEGEND			
	INLET PROTECTION, SPECIAL		DITCH FLOW LINE
	PERIMETER EROSION BARRIER		STONE RIPRAP WITH FILTER FABRIC (SEE EROSION CONTROL DETAILS)
	TREE PROTECTION		GENERAL RESTORATION EROSION CONTROL BLANKET
	TEMPORARY DITCH CHECK URETHANE FOAM/GEOTEXTILE		TEMPORARY PAVEMENT COMPLETED IN PRE-STAGE

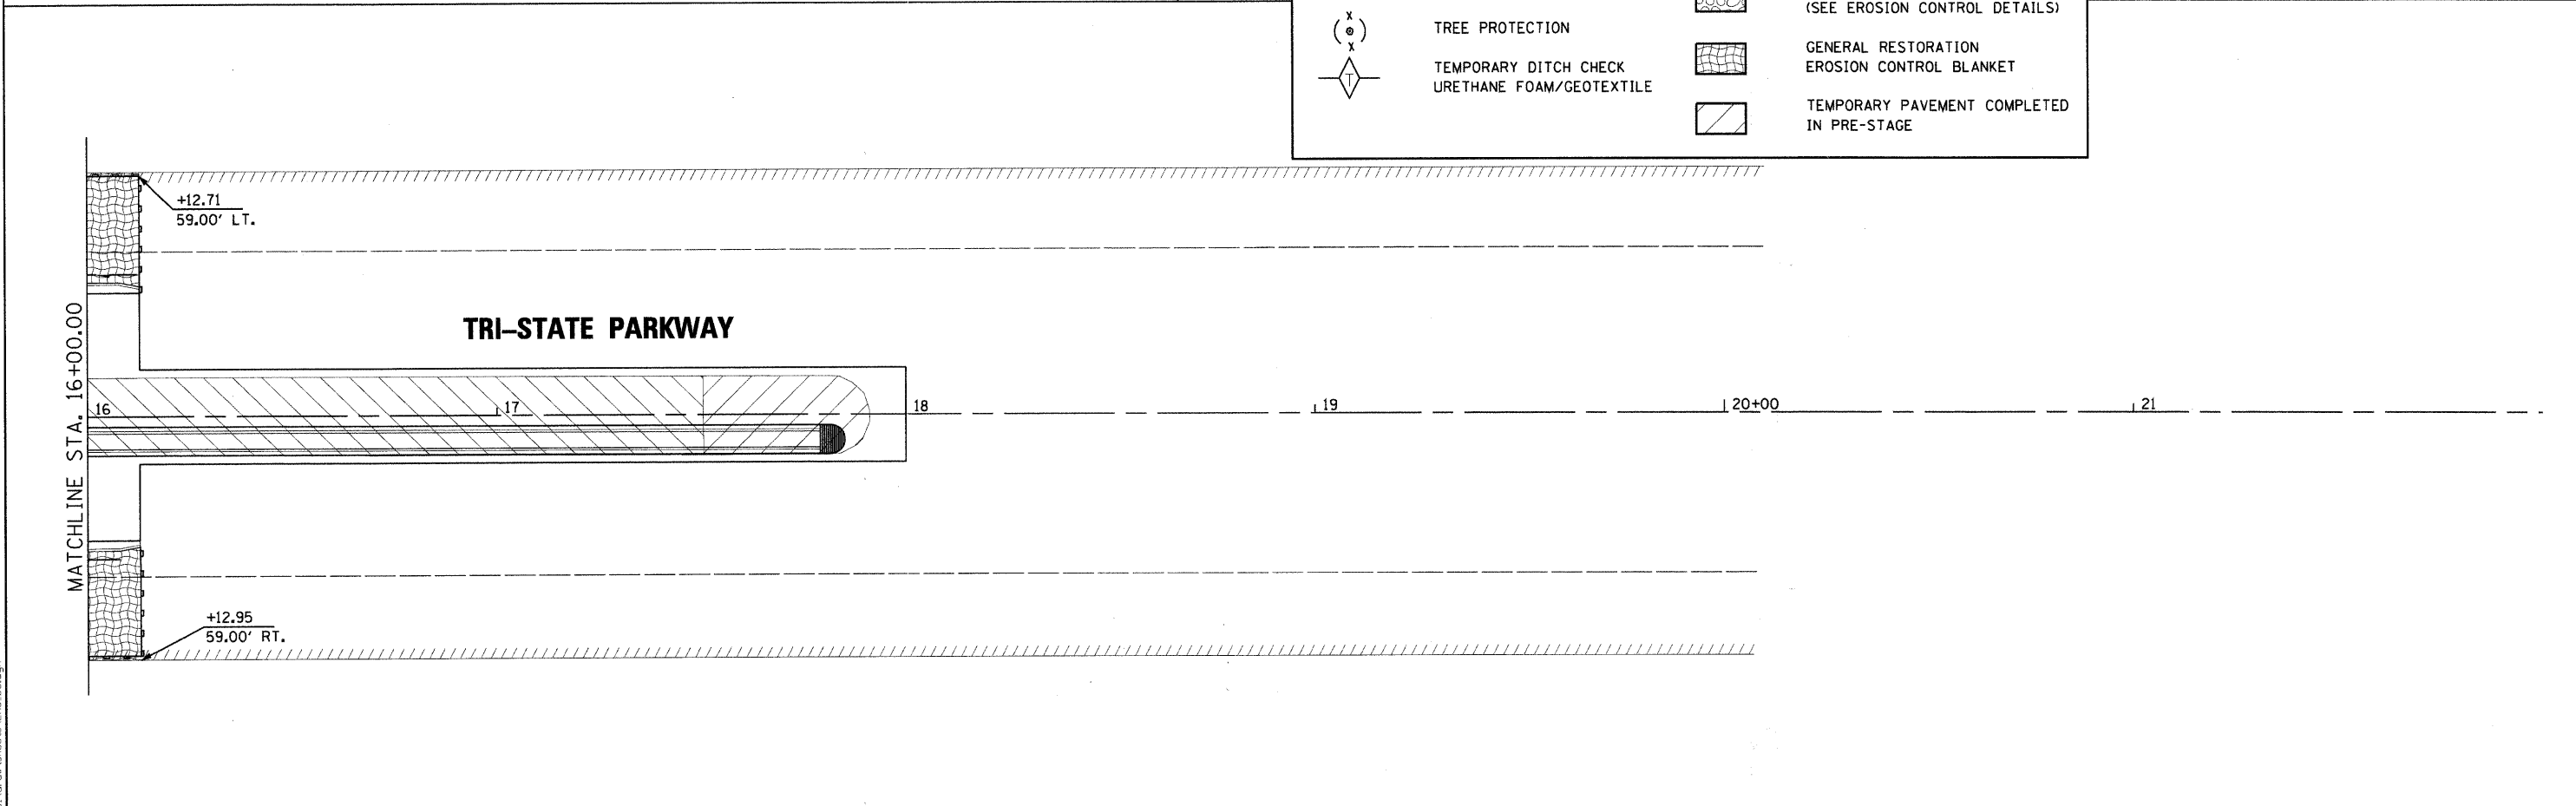

FILE NAME: I:\Lakeco\0822-01\Draw\Sheet\ERC\_05.dgn

<b>CMT</b> CRAWFORD, MURPHY & TILLY, INC. CONSULTING ENGINEERS License No. 184-000613	USER NAME = Steve Prange PLOT SCALE = 28.0000' / 1" IN. PLOT DATE = 05/29/09	DESIGNED - SJP DRAWN - SJP CHECKED - KDN DATE - 05/29/09	REVISED - REVISED - REVISED - REVISED -	<b>Lake County</b> Division of Transportation	<b>STAGE 1 - EROSION CONTROL PLAN</b>		F.A. RTE. 1016 SECTION 02-00110-12-WR COUNTY LAKE TOTAL SHEETS 206 SHEET NO. 91 CONTRACT NO. 63209
	SCALE: 20'=1"    SHEET NO. 5 OF 5 SHEETS    STA. 179+00 TO STA. 10+11.03				FED. ROAD DIST. NO. 1   ILLINOIS FED. AID PROJECT		