



LEGEND			
	INLET PROTECTION, SPECIAL		DITCH FLOW LINE
	PERIMETER EROSION BARRIER		STONE RIPRAP WITH FILTER FABRIC (SEE EROSION CONTROL DETAILS)
	TREE PROTECTION		GENERAL RESTORATION EROSION CONTROL BLANKET
	TEMPORARY DITCH CHECK URETHANE FOAM/GEOTEXTILE		

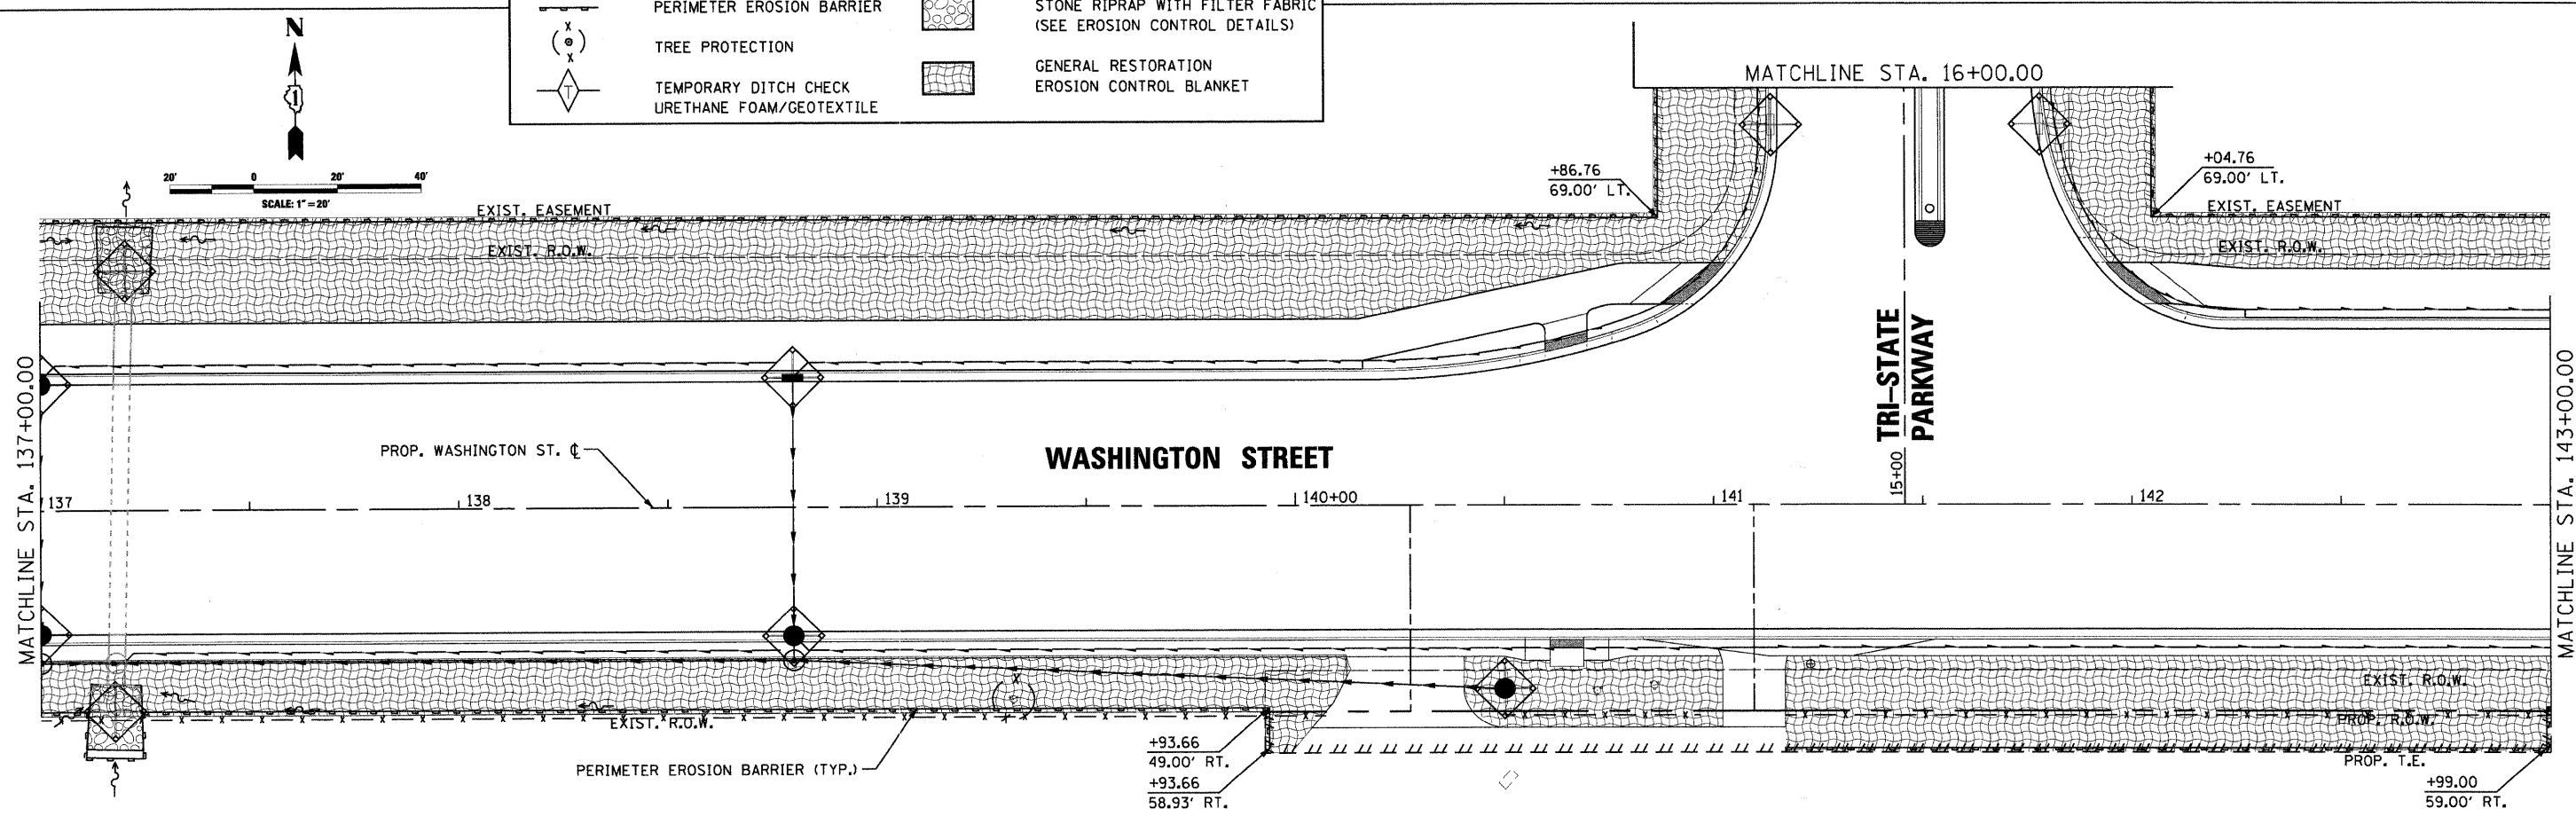

FILE NAME = I:\Lakeco\0822481\Draw\Sheets\ERC_07.dgn
 I:\Lakeco\0822481\Draw\Sheets\ERC_07.dgn

 

USER NAME = Steve Prange	DESIGNED - SJP	REVISED -
PLOT SCALE = 20.0000' / IN.	DRAWN - SJP	REVISED -
PLOT DATE = 05/29/09	CHECKED - KDN	REVISED -
	DATE - 05/29/09	REVISED -



STAGE 2 - EROSION CONTROL PLAN		
SCALE: 20'=1"	SHEET NO. 1 OF 5 SHEETS	STA. 131+00 TO STA. 143+00

F.A. RTE.	SECTION	COUNTY	TOTAL SHEETS	SHEET NO.
1016	02-00110-12-WR	LAKE	206	91A
CONTRACT NO. 63209				
FED. ROAD DIST. NO. 1 ILLINOIS FED. AID PROJECT				