


LEGEND	
	INLET PROTECTION, SPECIAL
	PERIMETER EROSION BARRIER
	TREE PROTECTION
	TEMPORARY DITCH CHECK
	URETHANE FOAM/GEOTEXTILE
	DITCH FLOW LINE
	STONE RIPRAP WITH FILTER FABRIC (SEE EROSION CONTROL DETAILS)
	GENERAL RESTORATION EROSION CONTROL BLANKET

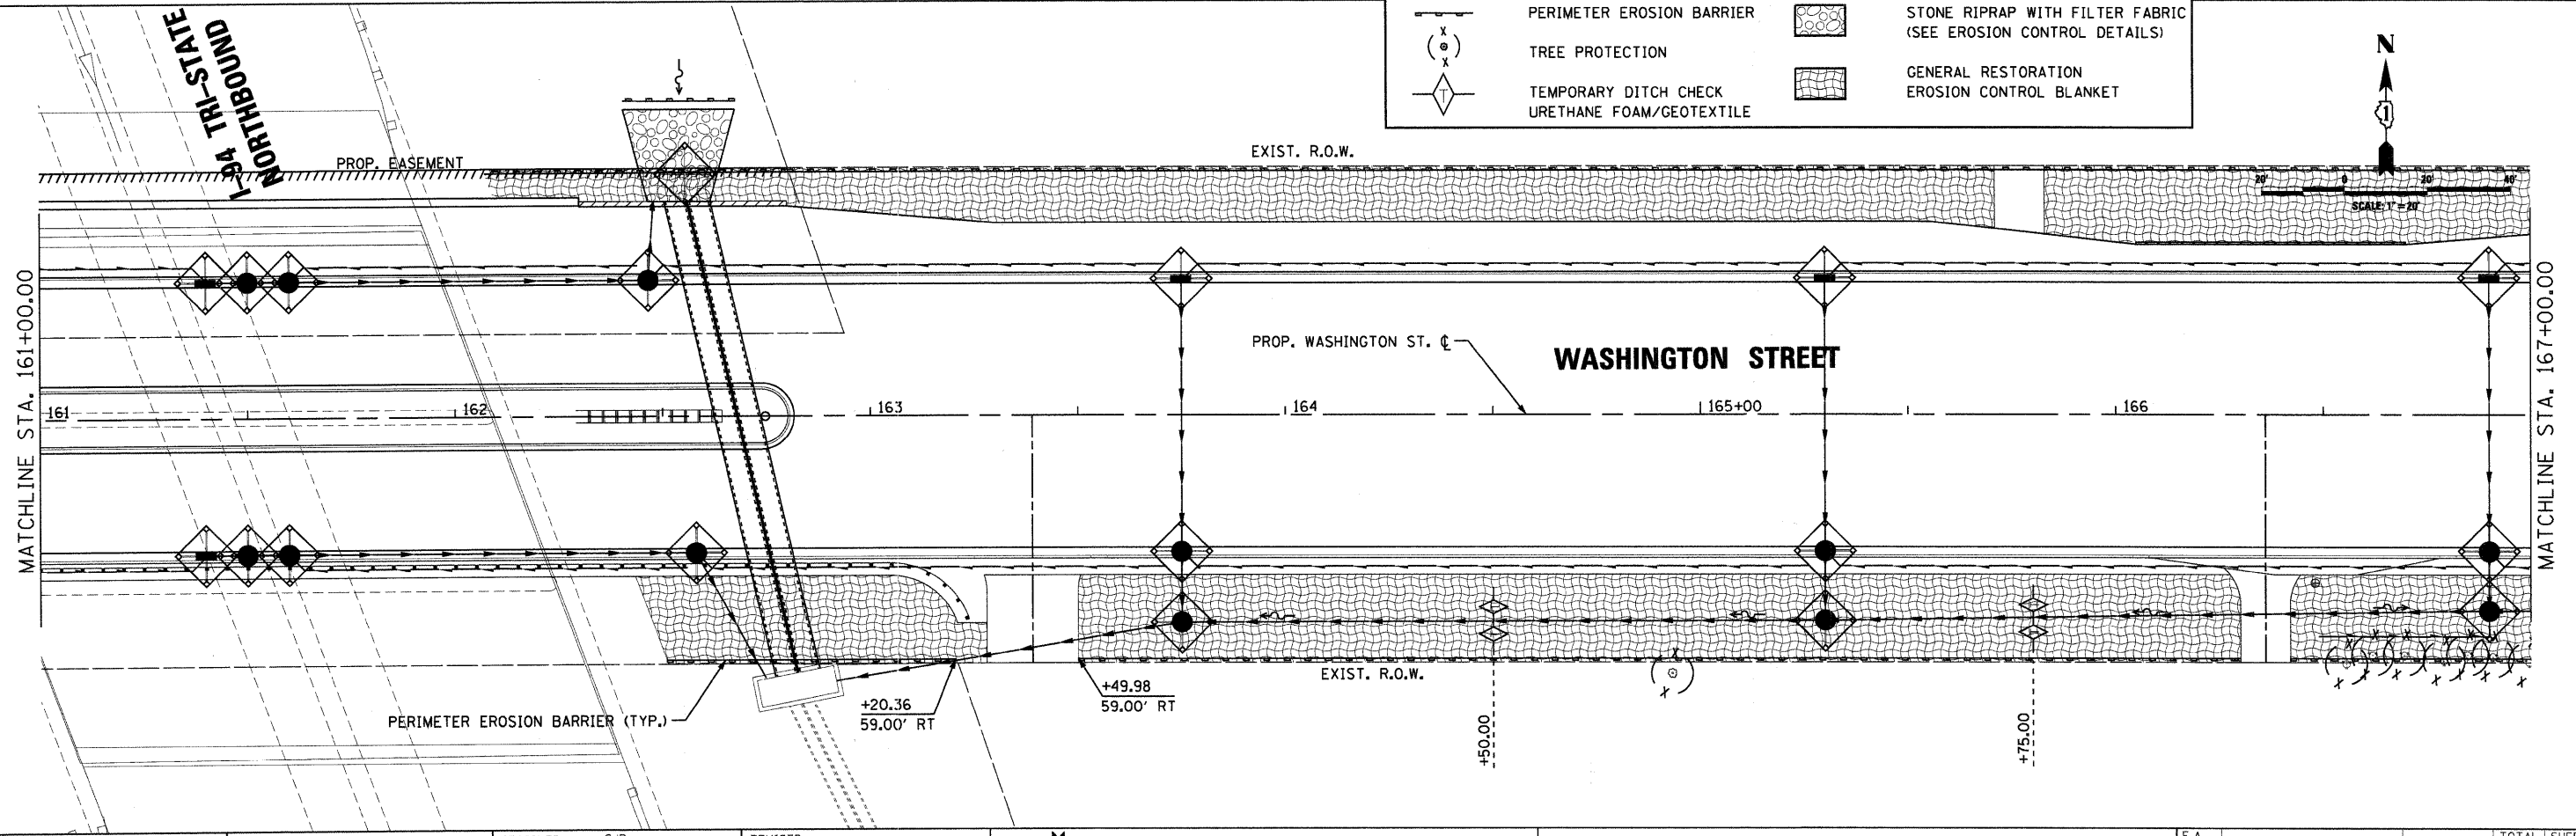

FILE NAME = I:\Projects\0222407\Drawn\Shawna\FRC_07.dgn
 11/15/09 10:22:40 AM Shawna\FRC_07.dgn

CMT
 CRAWFORD, MURPHY & TILLY, INC.
 CONSULTING ENGINEERS
 License No. 184-00063

USER NAME = Monica Crivian	DESIGNED - SJP	REVISED -
PLOT SCALE = 20.0000' / IN.	DRAWN - SJP	REVISED -
PLOT DATE = 07/15/09	CHECKED - KDN	REVISED -
	DATE - 07/15/09	REVISED -

LakeCounty
 Division of Transportation

STAGE 2 - EROSION CONTROL PLAN		
SCALE: 20'=1"	SHEET NO. 3 OF 5 SHEETS	STA. 155+00 TO STA. 167+00

F.A. RTE. 1016	SECTION 02-00110-12-WR	COUNTY LAKE	TOTAL SHEETS 206	SHEET NO. 91C
CONTRACT NO. 63209				
FED. ROAD DIST. NO. 1 ILLINOIS FED. AID PROJECT				