

F.A. RTE.	SECTION	COUNTY	TOTAL SHEETS	SHEET NO.
06-00054-00-BT		COOK	47	1

CONTRACT NO. 63211

STATE OF ILLINOIS
DEPARTMENT OF TRANSPORTATION
DIVISION OF HIGHWAYS

PLANS FOR PROPOSED FEDERAL AID PROJECT

NATURAL GAS PIPELINE COMPANY OF AMERICA (N.G.P.L.) BIKE PATH
F.A.P. 362 (BARRINGTON ROAD) TO F.A.U. 2562 (SPRINGSGUTH ROAD)



SECTION NO.: 06-00054-00-BT
PROJECT NO.: M-9003(047)
JOB NO.: C-91-388-08
VILLAGE OF HANOVER PARK
COOK COUNTY

SHEET NO.	DESCRIPTION
1	TITLE & INDEX OF SHEETS
2	GENERAL NOTES AND STANDARDS
3	SUMMARY OF QUANTITIES
4	TYPICAL SECTIONS
5-6	ALIGNMENT, TIES AND BENCHMARKS AND CONTROL POINTS
7	GRADING PLAN
8-11	PROPOSED PLAN AND PROFILE
12	INTERSECTION DETAILS
13-14	CONSTRUCTION DETAILS
14A	CULVERT DETAILS
15-45	CROSS SECTIONS (MAINLINE)
46-47	CROSS SECTIONS (SPUR)


HIGHWAY STANDARDS SEE SHEET 2

TRAFFIC DATA
ADT (2030) = 500 CYCLISTS
DESIGN SPEED = 20 MPH

CLASSIFICATION
BIKE TRAIL

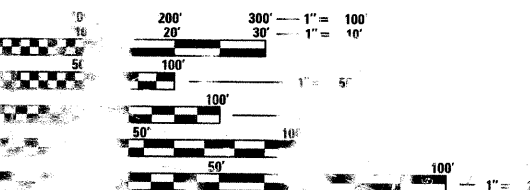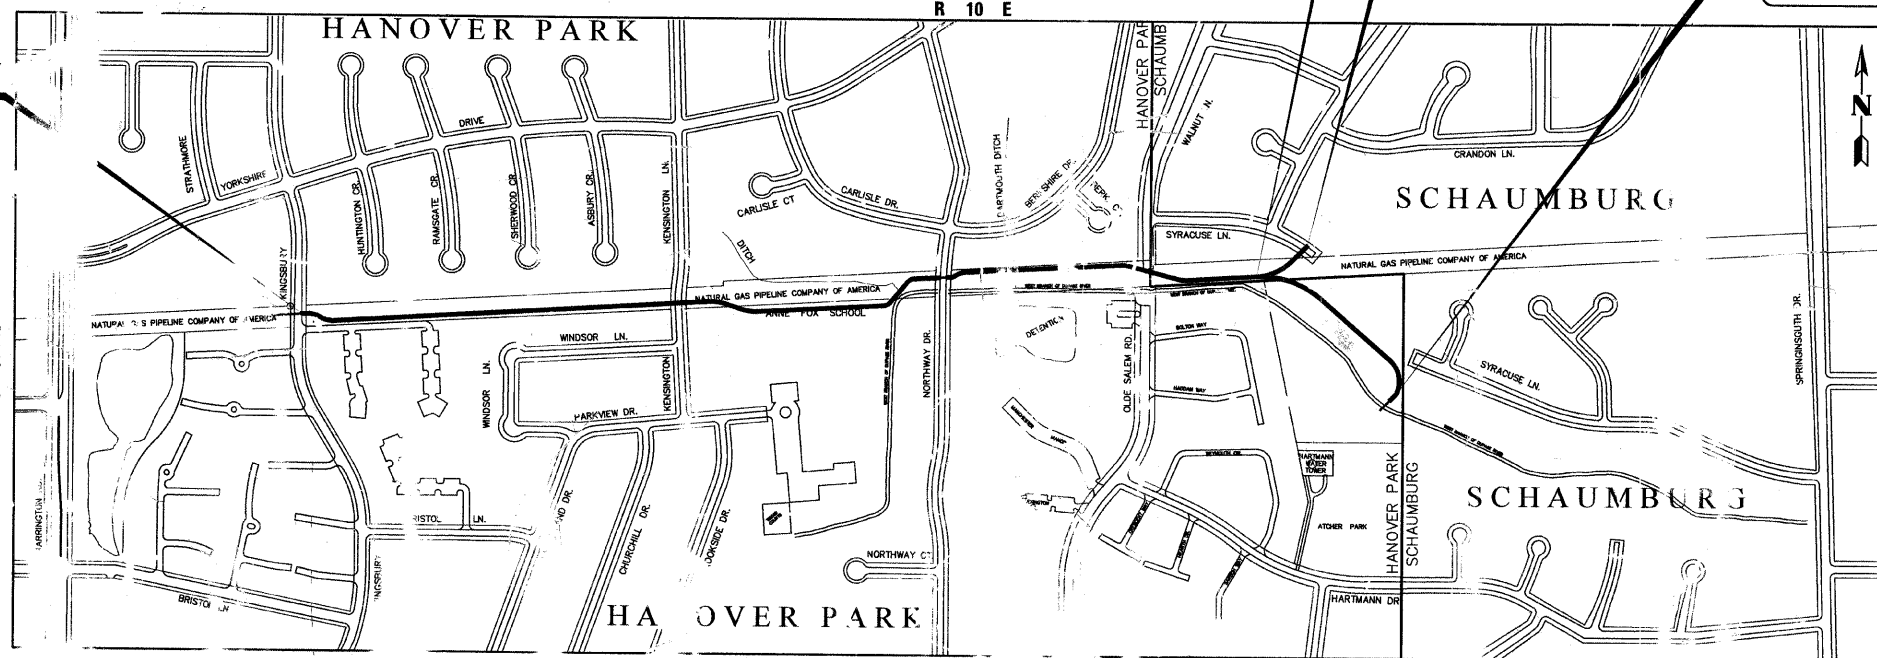

CROSS LENGTH AND NET LENGTH
IN FEET (0.92 MILES)

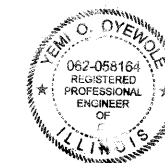


DATE: 5/19/2009
EXPIRES: 11/30/2009

PROJECT LOCATION: HANOVER PARK, ILLINOIS
DRAWN BY: [Name]

PROJECT MANAGER: YEMI OYEMOLE
ENGINEER: MARIA [Name]

SPONSORING AGENCY:
VILLAGE OF HANOVER PARK

CONTRACT NO. 63211

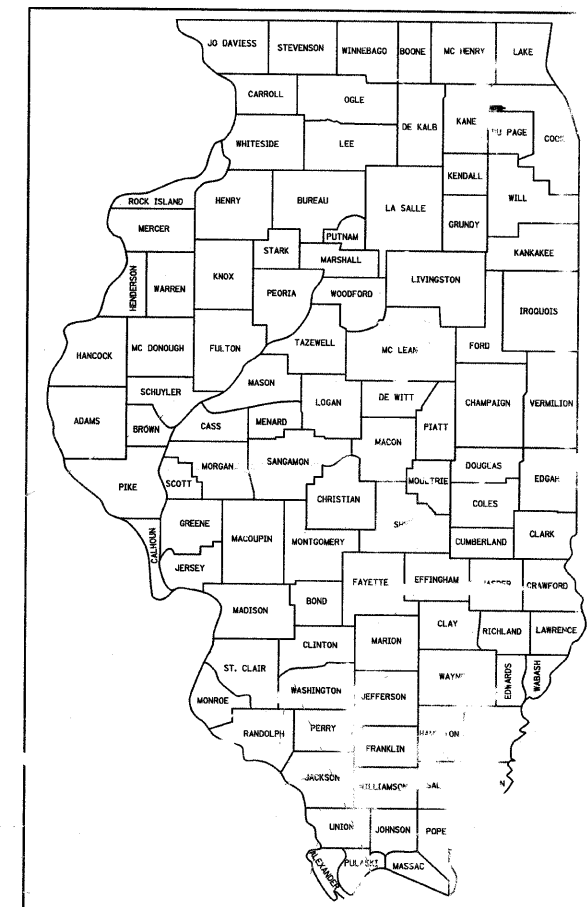

STATE OF ILLINOIS
DEPARTMENT OF TRANSPORTATION
DIVISION OF HIGHWAYS
Approved: June 1, 2009
William J. Beckman
VILLAGE OF HANOVER PARK, ILLINOIS

Passed: July 16, 2009
Christopher Holt
DISTRICT #1 ENGINEER AND STREET ENGINEER

Reviewed: July 16, 2009
Diane M. O'Keefe
DEPUTY CHIEF OF HIGHWAYS ENGINEER

PRINTED OF THE AU CITY'S

PREPARED BY: [Name]

CHICAGO

CONSULTING ENGINEER: VIN STALLWORTH, P.E. - (847) 705-4169