


F.A. RTE.	SECTION	COUNTY	TOTAL SHEETS	SHEET NO.
	06-00054-00-BT	COOK	47	7

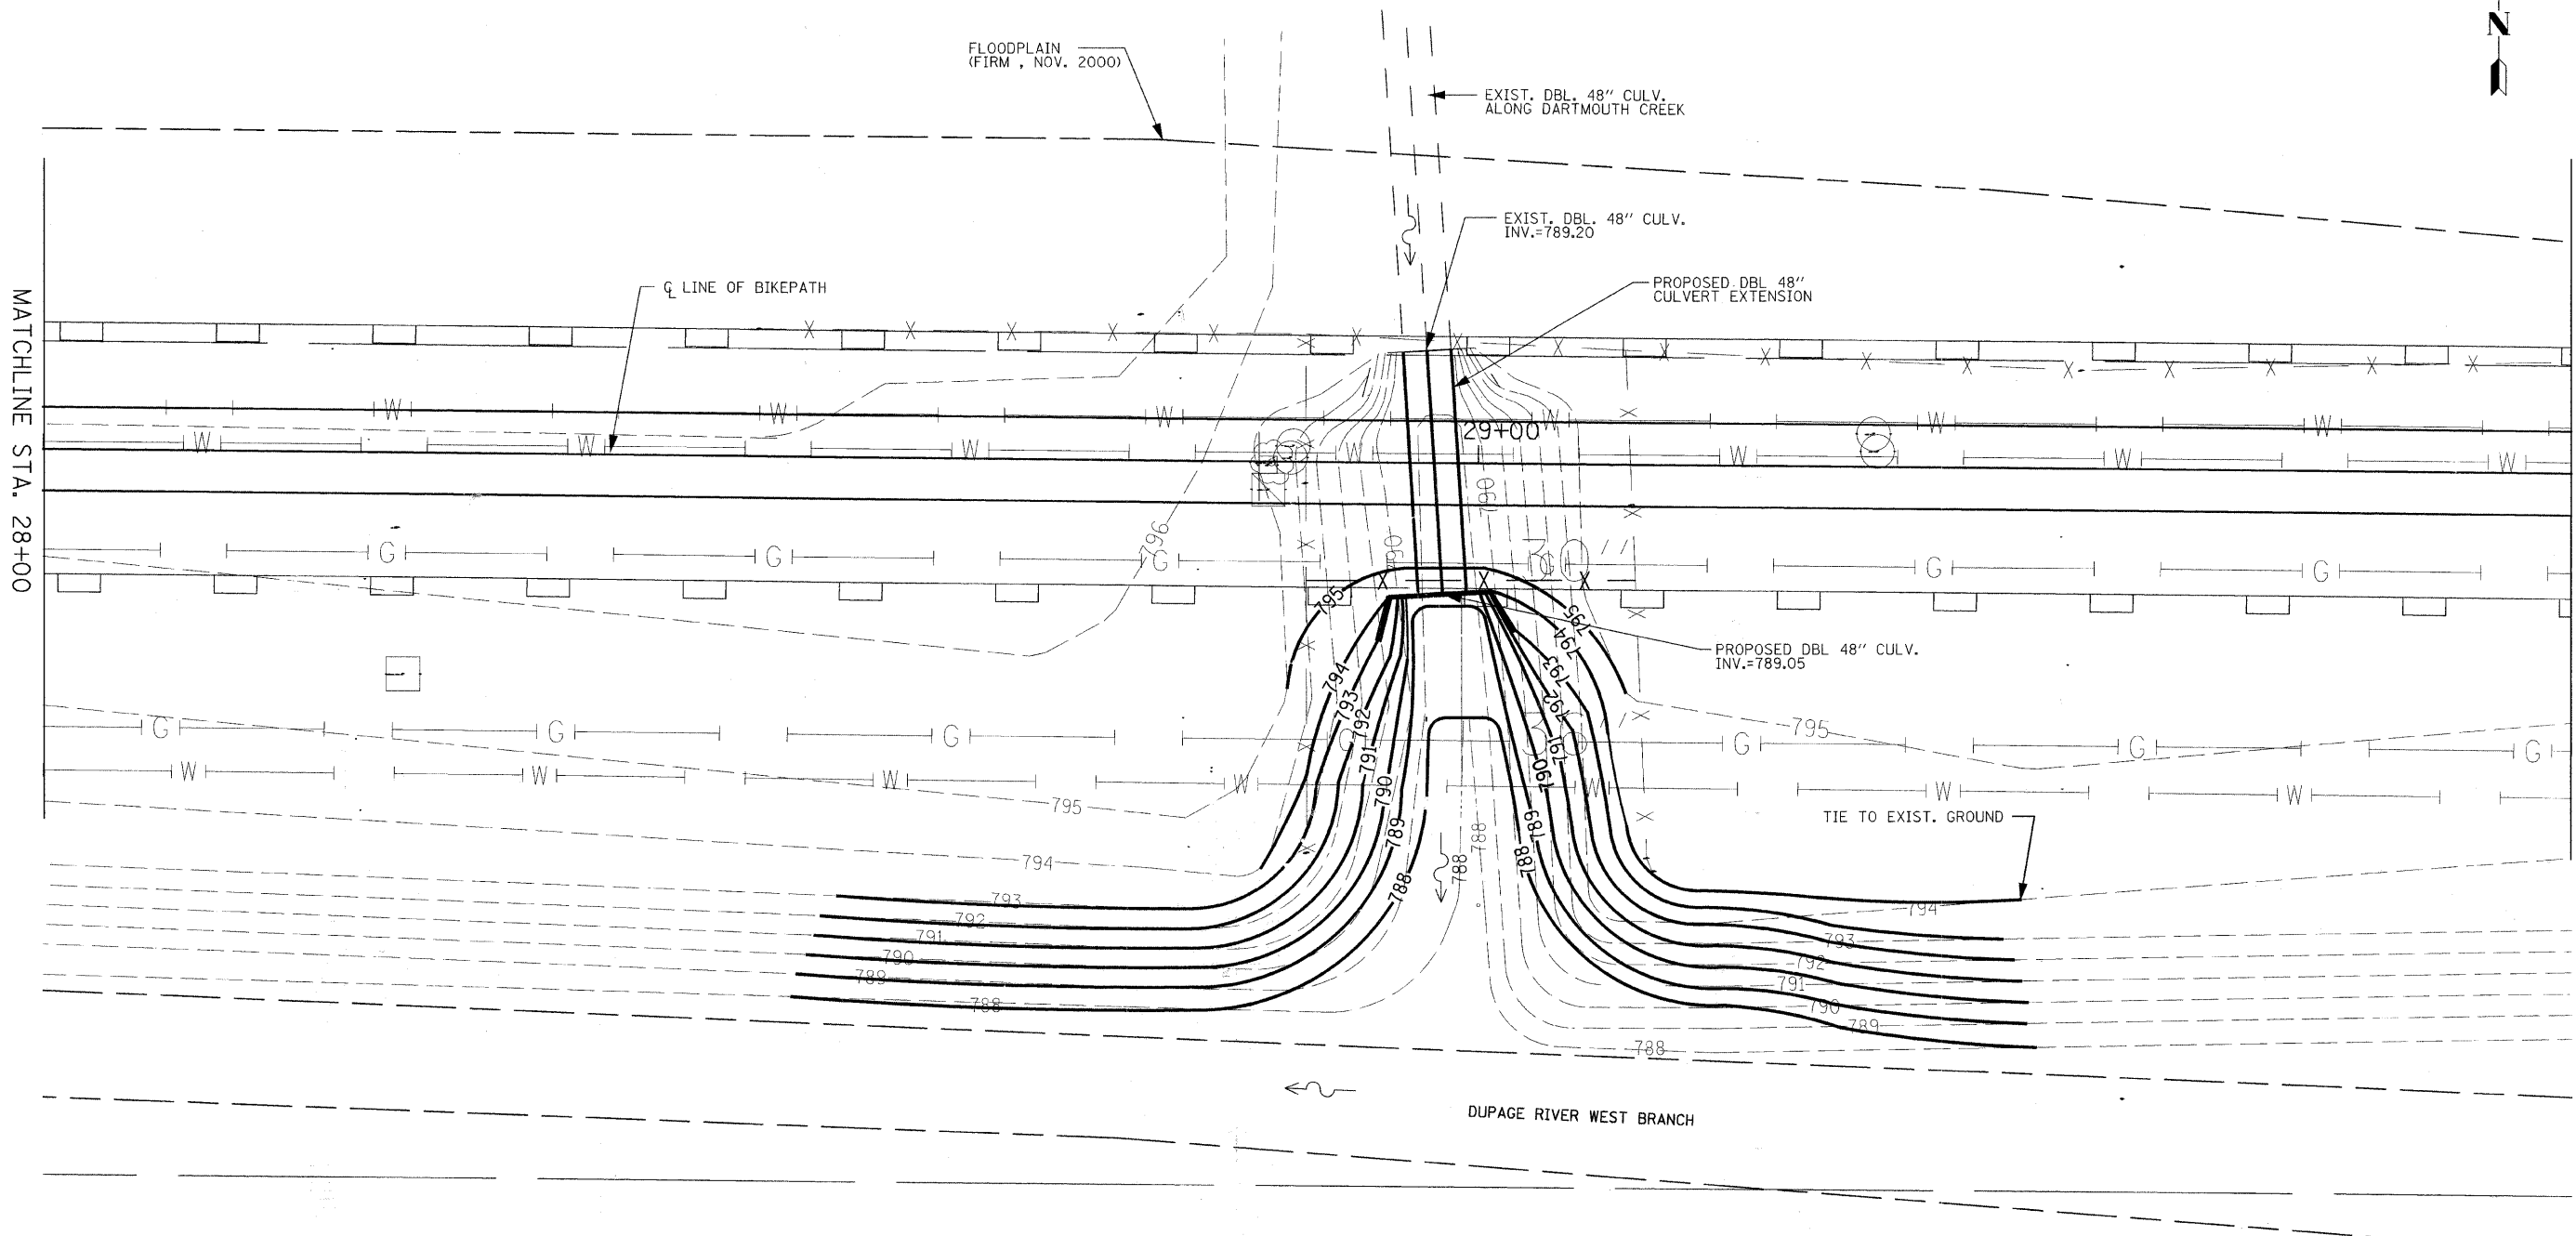

**URS** 100 S. WACKER DR., SUITE 500 TEL (312)-939-1000  
CHICAGO IL, 60606 FAX (312)-939-4198

REVISIONS	
NAME	DATE

VILLAGE OF HANOVER PARK  
N.G.P.L. BIKE PATH  
GRADING PLAN  
STA. 28+00 TO STA. 30+00

SCALE: 1"=20'  
DATE: DRAWN BY: VAP  
CHECKED BY: YOO

63211