
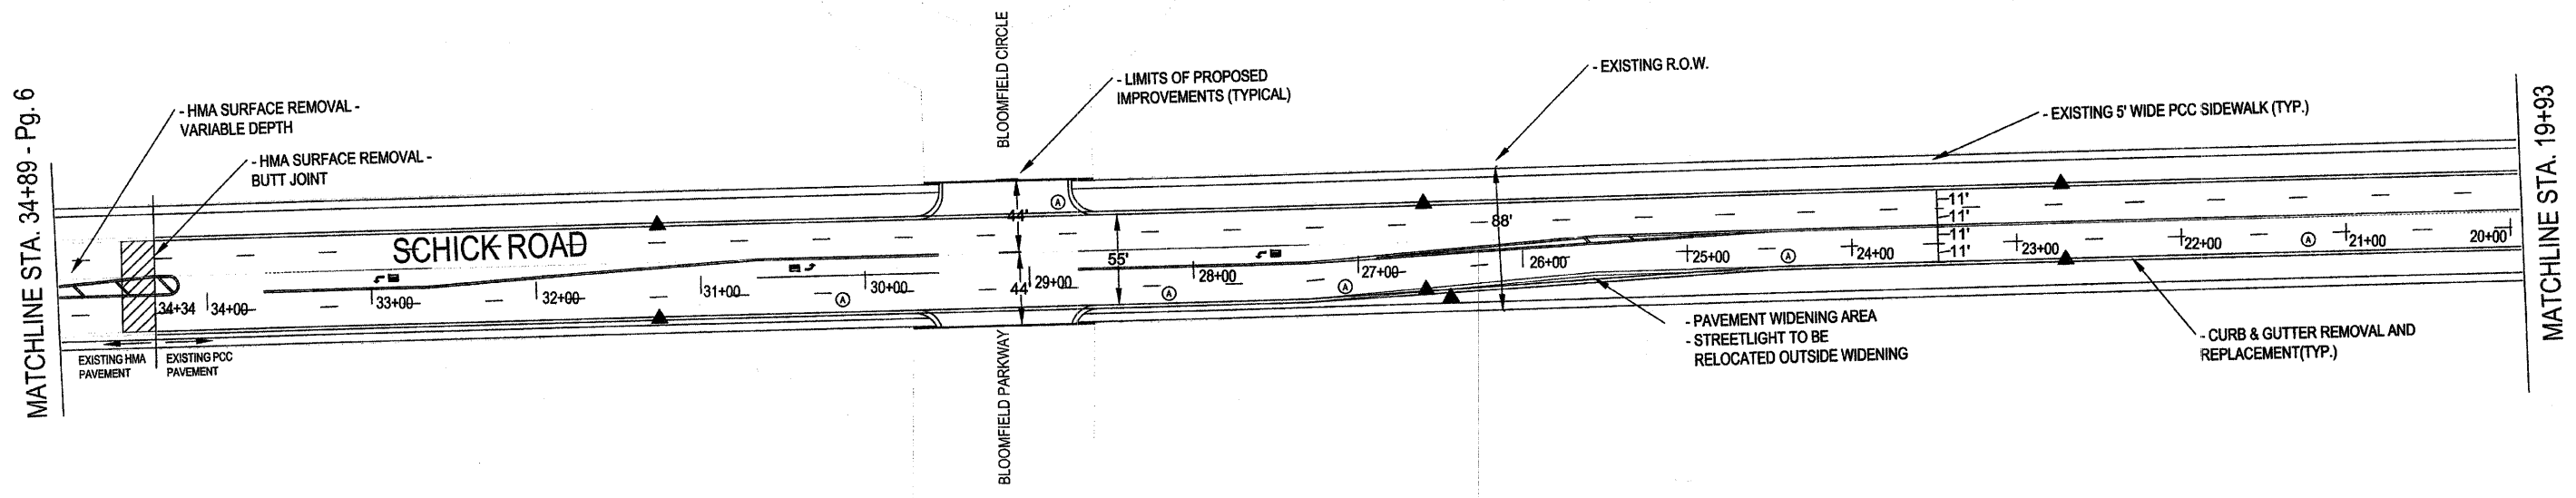


| | | | | |
|-----------------|----------------|-------------|-----------------|--------------|
| FAU RTE 1369 | SECTION | COUNTY | TOTAL SHEETS | SHEET NO. |
| SCHICK RD. | 09-00057-00-RS | DUPAGE | 15 | 5 |
| F.H.W.A. REG. | ILLINOIS | PROJECT NO. | ARA-9003(440) | |

CONTRACT NO. 63252

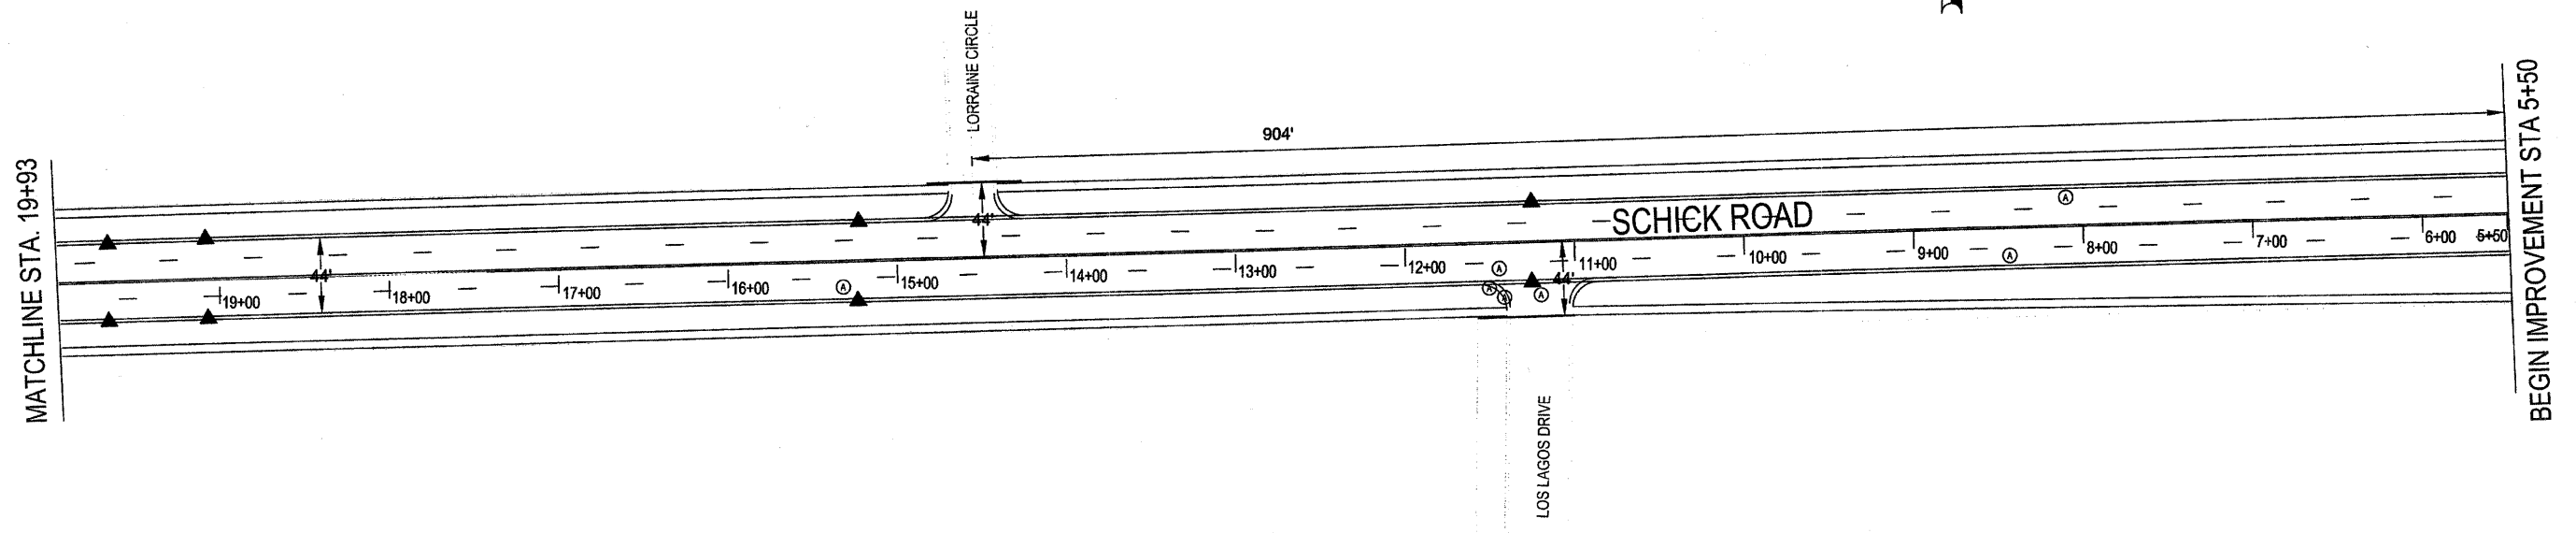

- LEGEND
- ▲ = FRAME & GRATES TO BE ADJUSTED
 - Ⓐ = FRAME & LID TO BE ADJUSTED, SPECIAL

PREPARED BY: **VILLAGE OF BLOOMINGDALE**
 201 S. BLOOMINGDALE RD.
 BLOOMINGDALE ILLINOIS 60108
 (630) 893-7073

PROJECT NAME: **2009 SCHICK ROAD RESURFACING
 STORM SEWER & PAVING PLAN**

DATE: 12-12-08
 SCALE: 1" = 50'
 DRAWN BY: B.P.S.
 APPROVED BY:

| REVISIONS | |
|-----------|----------|
| 1. _____ | 4. _____ |
| 2. _____ | 5. _____ |
| 3. _____ | 6. _____ |

SHEET NO.
5
 15