


EXISTING TOPOGRAPHY

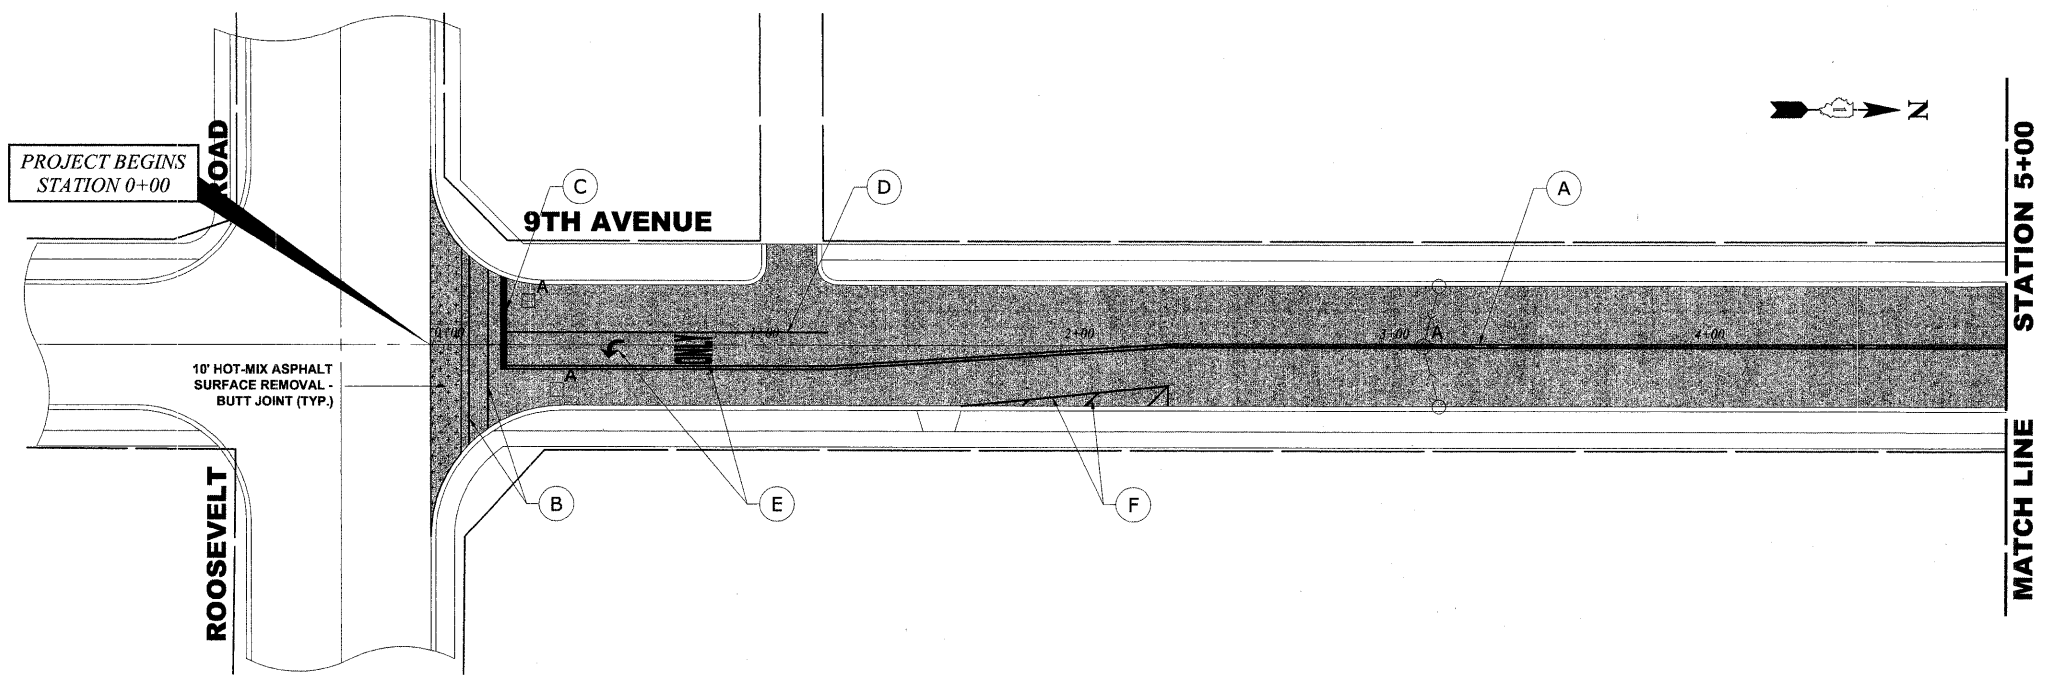

PAVEMENT MARKING LEGEND	
ITEM DESCRIPTION	SYMBOL
THERMOPLASTIC PAVEMENT MARKING LINE 4", DOUBLE @ 11" C-C, YELLOW	(A)
THERMOPLASTIC PAVEMENT MARKING LINE 6", CROSS WALK, WHITE	(B)
THERMOPLASTIC PAVEMENT MARKING LINE 24", STOP BAR, WHITE	(C)
THERMOPLASTIC PAVEMENT MARKING LINE 6", TURN LANE LINE, WHITE	(D)
THERMOPLASTIC PAVEMENT MARKING, LETTERS AND SYMBOLS, WHITE	(E)
THERMOPLASTIC PAVEMENT MARKING LINE 4", PARKING LINE, YELLOW	(F)

PROPOSED IMPROVEMENTS

Drawing file: W:\Projects\56509072 - 9TH Avenue_ABA-LAPP\9thAvenue_w_utilties.dwg Jul 20, 2009 - 9:05am

HANCOCK ENGINEERING
 Civil Engineers
 Municipal Consultants
 Established 1911

9813 Elmwood Road
 Westchester, Illinois 60152-2780
 Phone: 708-662-0300
 Fax: 708-662-0312

USER NAME	DESIGNED	CH	REVISED
PLOT SCALE	DRAWN	MK	REVISED
PLOT DATE	CHECKED	CH	REVISED
	DATE	4-21-09	REVISED

**STATE OF ILLINOIS
 DEPARTMENT OF TRANSPORTATION**

PAVING PLAN

SCALE: 1"=30" SHEET NO. 1 OF 4 SHEETS STA. 0+00 TO STA. 5+00

F.A.U. RTE.	SECTION	COUNTY	TOTAL SHEETS	SHEET NO.
2733	09-00131-00-RS	COOK	17	7
CONTRACT NO. 63255			FED. ROAD DIST. NO. 1 ILLINOIS FED. AID PROJECT ARA-9003(319)	

E.H.E. PROJECT NO. 565-09-07201