


EXISTING TOPOGRAPHY

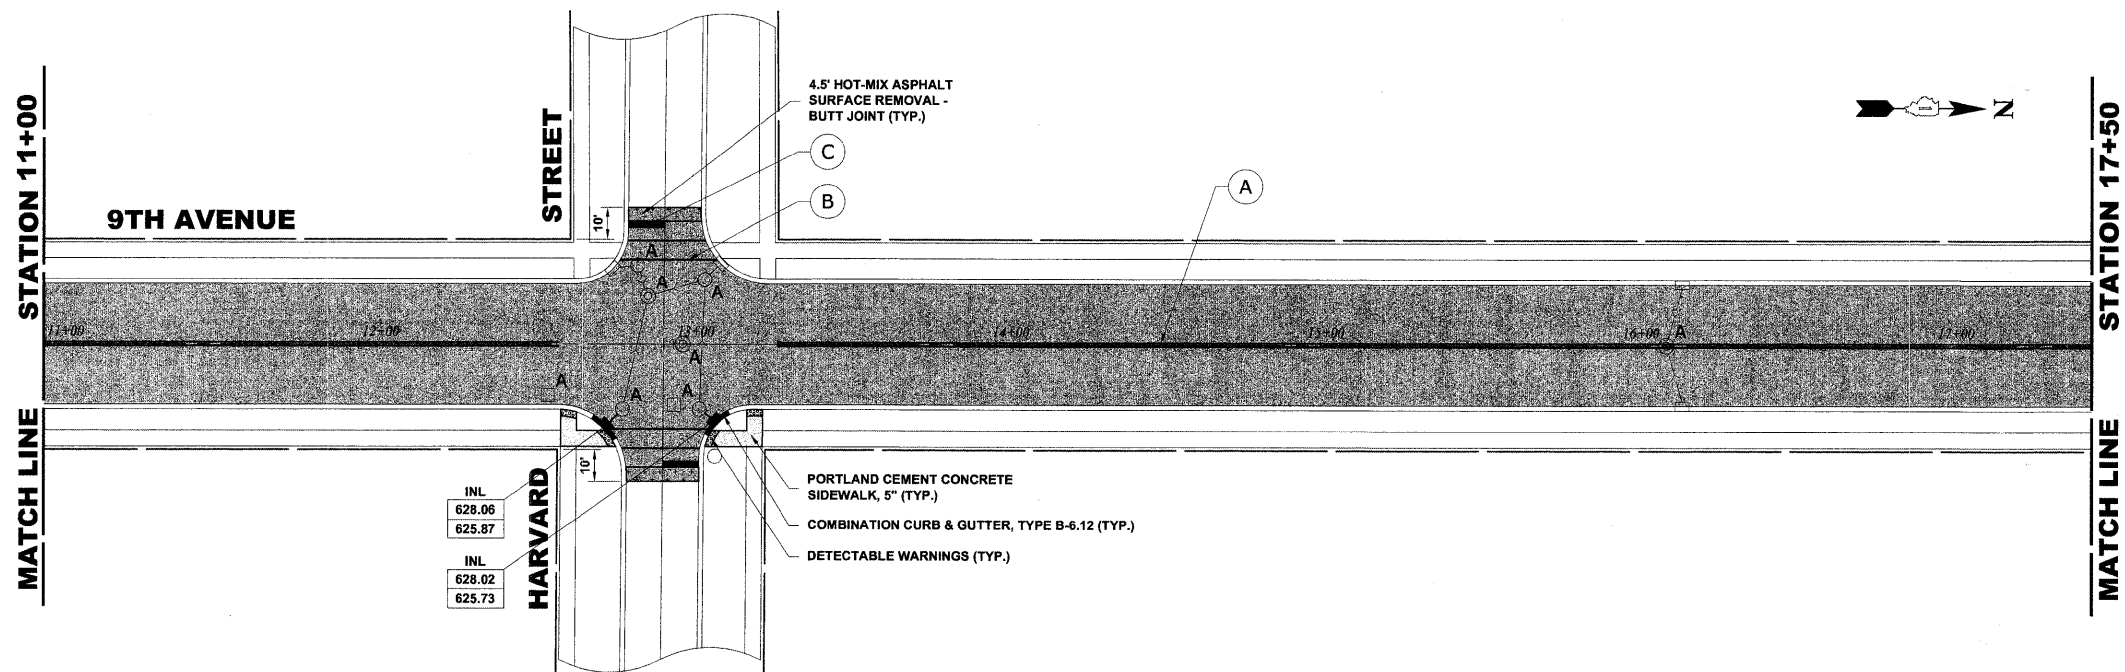

PAVEMENT MARKING LEGEND

ITEM DESCRIPTION	SYMBOL
THERMOPLASTIC PAVEMENT MARKING LINE 4", DOUBLE @ 11" C-C, YELLOW	(A)
THERMOPLASTIC PAVEMENT MARKING LINE 6", CROSS WALK, WHITE	(B)
THERMOPLASTIC PAVEMENT MARKING LINE 24", STOP BAR, WHITE	(C)
THERMOPLASTIC PAVEMENT MARKING LINE 6", TURN LANE LINE, WHITE	(D)
THERMOPLASTIC PAVEMENT MARKING, LETTERS AND SYMBOLS, WHITE	(E)
THERMOPLASTIC PAVEMENT MARKING LINE 4", PARKING LINE, YELLOW	(F)

PROPOSED IMPROVEMENTS

Drawing file: W:\Projects\56509072 - 9TH Avenue_AEA-APP\9thAvenue_ae_ utilities.dwg Jul 20, 2009 - 9:04am



USER NAME	DESIGNED	CH	REVISED
	DRAWN	MK	REVISED
PLOT SCALE	CHECKED	CH	REVISED
PLOT DATE	DATE	4-21-09	REVISED

**STATE OF ILLINOIS
DEPARTMENT OF TRANSPORTATION**

PAVING PLAN

SCALE: 1"=30" SHEET NO. 3 OF 4 SHEETS STA. 11+00 TO STA. 17+50

F.A.U. RTE.	SECTION	COUNTY	TOTAL SHEETS	SHEET NO.
2733	09-00131-00-RS	COOK	17	9
CONTRACT NO. 63255			FED. ROAD DIST. NO. 1 ILLINOIS FED. AID PROJECT ARA-9003(319)	

E.H.E. PROJECT NO. 565-09-07201