


EXISTING TOPOGRAPHY

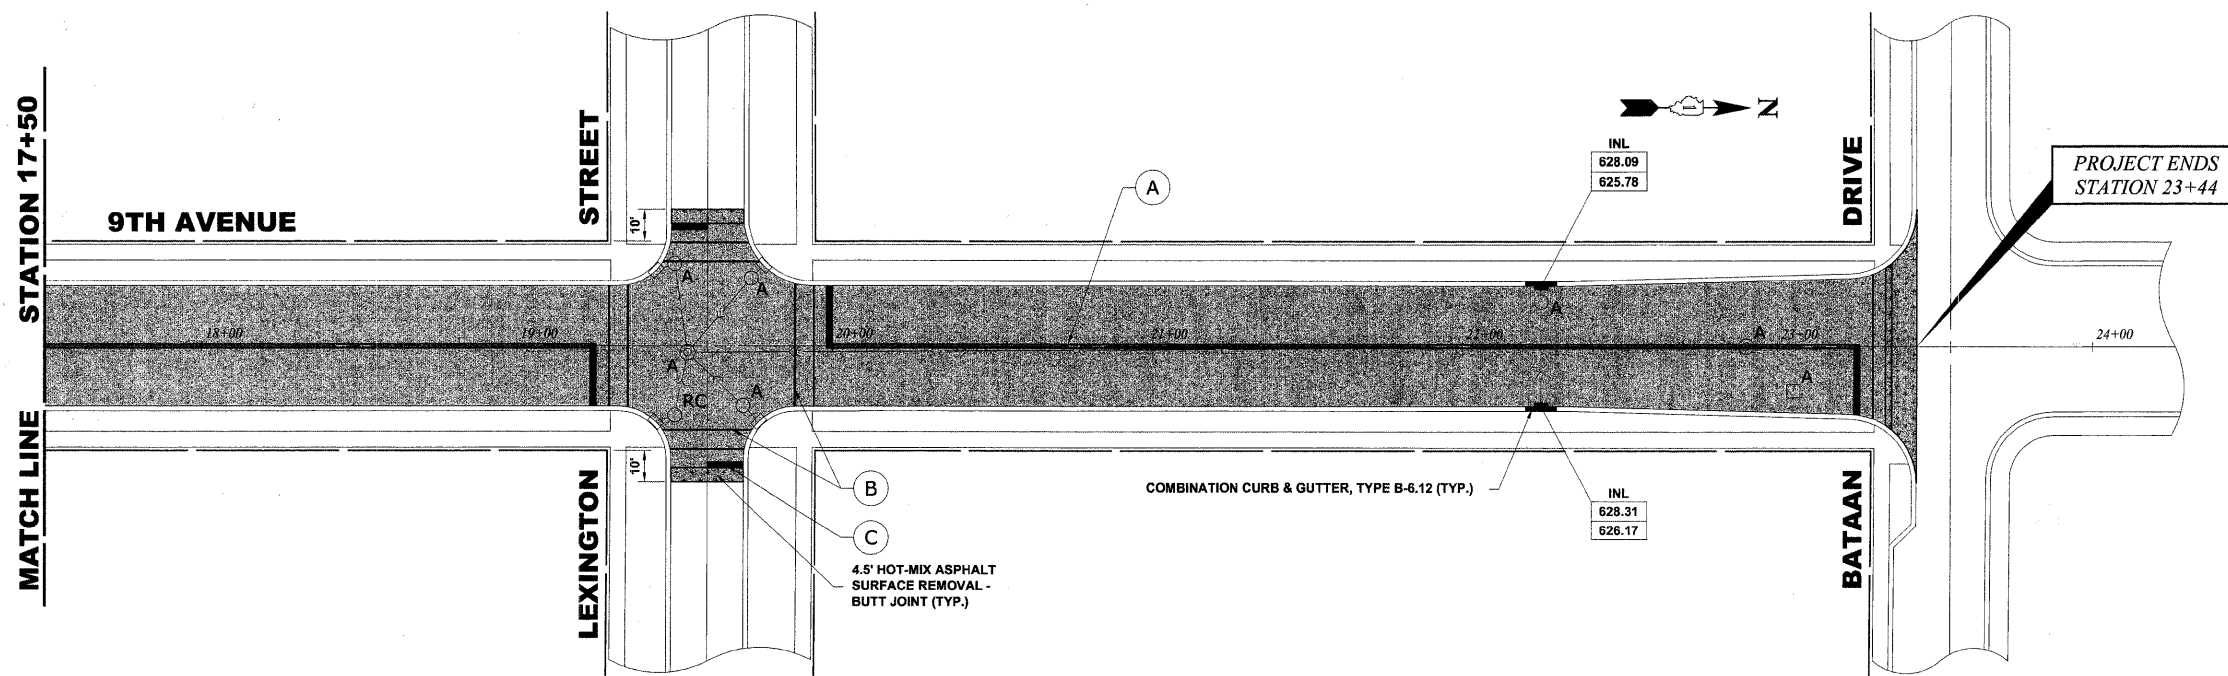

PAVEMENT MARKING LEGEND	
ITEM DESCRIPTION	SYMBOL
THERMOPLASTIC PAVEMENT MARKING LINE 4", DOUBLE @ 11" C-C, YELLOW	(A)
THERMOPLASTIC PAVEMENT MARKING LINE 6", CROSS WALK, WHITE	(B)
THERMOPLASTIC PAVEMENT MARKING LINE 24", STOP BAR, WHITE	(C)
THERMOPLASTIC PAVEMENT MARKING LINE 6", TURN LANE LINE, WHITE	(D)
THERMOPLASTIC PAVEMENT MARKING, LETTERS AND SYMBOLS, WHITE	(E)
THERMOPLASTIC PAVEMENT MARKING LINE 4", PARKING LINE, YELLOW	(F)

PROPOSED IMPROVEMENTS

Drawing file: W:\Projects\65500072 - 9TH Avenue_ABA_APP\9thAvenue_w_utilties.dwg Jul 20, 2009 - 9:04am

HANCOCK ENGINEERING
 Civil Engineers
 Municipal Consultants
 Established 1911

9033 Danvers Road
 Woodbury, Illinois 61564-2780
 Phone: 708-562-5900
 Fax: 708-562-5222

USER NAME	DESIGNED CH	REVISED
PLOT SCALE	DRAWN MK	REVISED
PLOT DATE	CHECKED CH	REVISED
	DATE 4-21-09	REVISED

**STATE OF ILLINOIS
 DEPARTMENT OF TRANSPORTATION**

PAVING PLAN

SCALE: 1"=30" SHEET NO. 4 OF 4 SHEETS STA. 17+50 TO STA. 23+44

F.A.U. RTE.	SECTION	COUNTY	TOTAL SHEETS	SHEET NO.
2733	09-00131-00-RS	COOK	17	10
FED. ROAD DIST. NO. 1 ILLINOIS FED. AID PROJECT ARA-9003(319)			CONTRACT NO. 63255	

E.H.E. PROJECT NO. 655-09-07201