


PAVEMENT MARKING LEGEND	
ITEM DESCRIPTION	SYMBOL
THERMOPLASTIC PAVEMENT MARKING LINE 4", DOUBLE @ 11" C-C, YELLOW	(A)
THERMOPLASTIC PAVEMENT MARKING LINE 6", CROSS WALK, WHITE	(B)
THERMOPLASTIC PAVEMENT MARKING LINE 24", STOP BAR, WHITE	(C)
THERMOPLASTIC PAVEMENT MARKING LINE 6", TURN LANE LINE, WHITE	(D)
THERMOPLASTIC PAVEMENT MARKING, LETTERS AND SYMBOLS, WHITE	(E)
THERMOPLASTIC PAVEMENT MARKING LINE 4", PARALLEL PARKING LINE, WHITE	(F)
THERMOPLASTIC PAVEMENT MARKING LINE 4", PARKING LINE, YELLOW	(G)
THERMOPLASTIC PAVEMENT MARKING LINE 12", MEDIAN DIAGONALS @ 45°, YELLOW	(H)

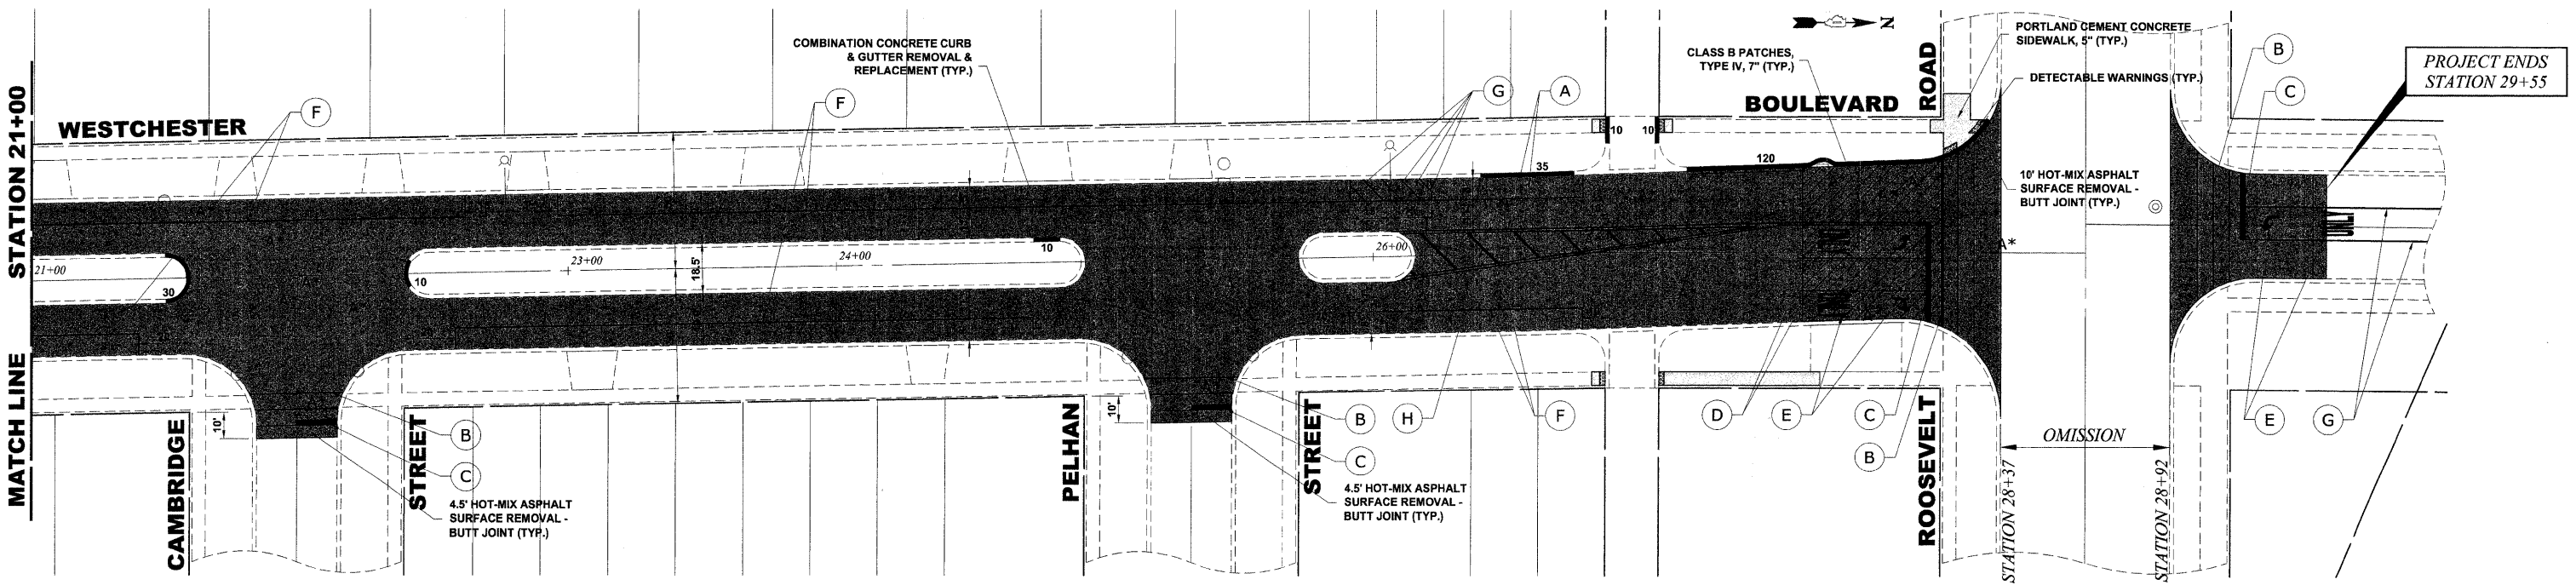

Drawing file: W:\Projects\3309102 - Westchester Blvd Resurfacing\Westchester Blvd.dwg Jul 14, 2009 - 9:54am

HANCOCK ENGINEERING
 Civil Engineers
 Municipal Consultants
 Established 1911
 9933 Roosevelt Road
 Westchester, Illinois 60591-2709
 Phone: 708.962.4100
 Fax: 708.962.4232

USER NAME	DESIGNED TG	REVISED
PLOT SCALE	DRAWN TG	REVISED
PLOT DATE	CHECKED JG	REVISED
	DATE 07/14/09	REVISED

**STATE OF ILLINOIS
DEPARTMENT OF TRANSPORTATION**

PAVING PLAN			
SCALE: 1"=30"	SHEET NO. OF SHEETS	STA. TO STA.	

ROUTE NO.	SECTION	COUNTY	TOTAL SHEETS	SHEET NO.
FAU 2713	09-00074-00-RS	COOK	18	8
FED. ROAD DIST. NO. 1 ILLINOIS FED. AID PROJECT			CONTRACT NO. 63257	
			ARA-9003(324)	
E.H.E. PROJECT NO. 838-09-10201				