


**TEMPORARY DITCH CHECKS**

STA. 239+00 RT 1 EACH  
 STA. 240+50 RT 1 EACH  
 STA. 239+50 LT 1 EACH  
 STA. 240+50 LT 1 EACH  
 TOTAL 4 EACH

**PERIMETER EROSION BARRIER**


RT STA. 238+05.00 - STA. 240+90.00 285'  
 LT STA. 239+00.00 - STA. 240+90.00 190'  
 TOTAL 475'

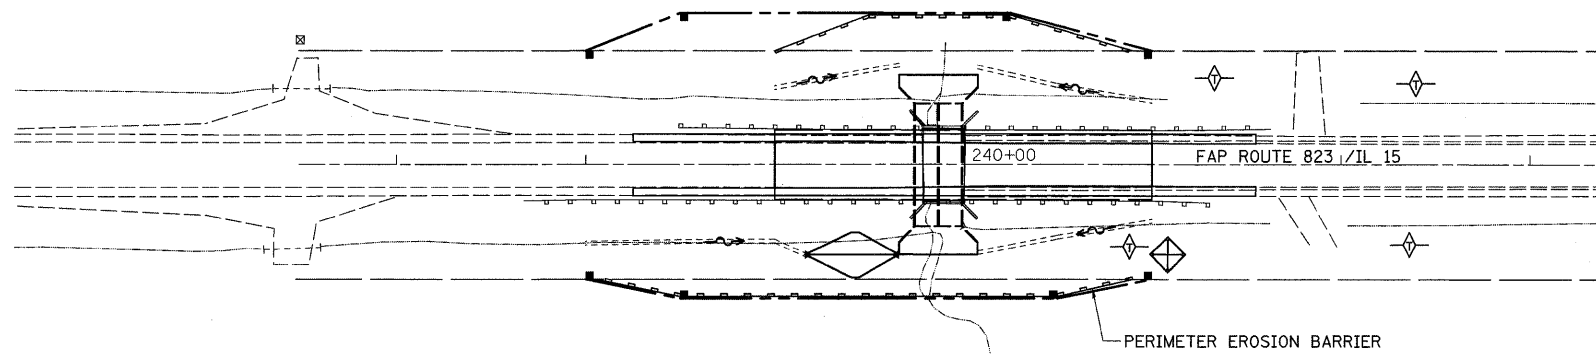

**INLET AND PIPE PROTECTION**  
 STA. 239+16 RT 1 EACH

**LEGEND FOR EROSION CONTROL PLAN**

ITEM	SYMBOL
TEMPORARY DITCH CHECKS (APPROVED SUBSTITUTION)	
INLET PIPE PROTECTION (I&PP) (APPROVED SUBSTITUTION)	
PERIMETER EROSION BARRIER	

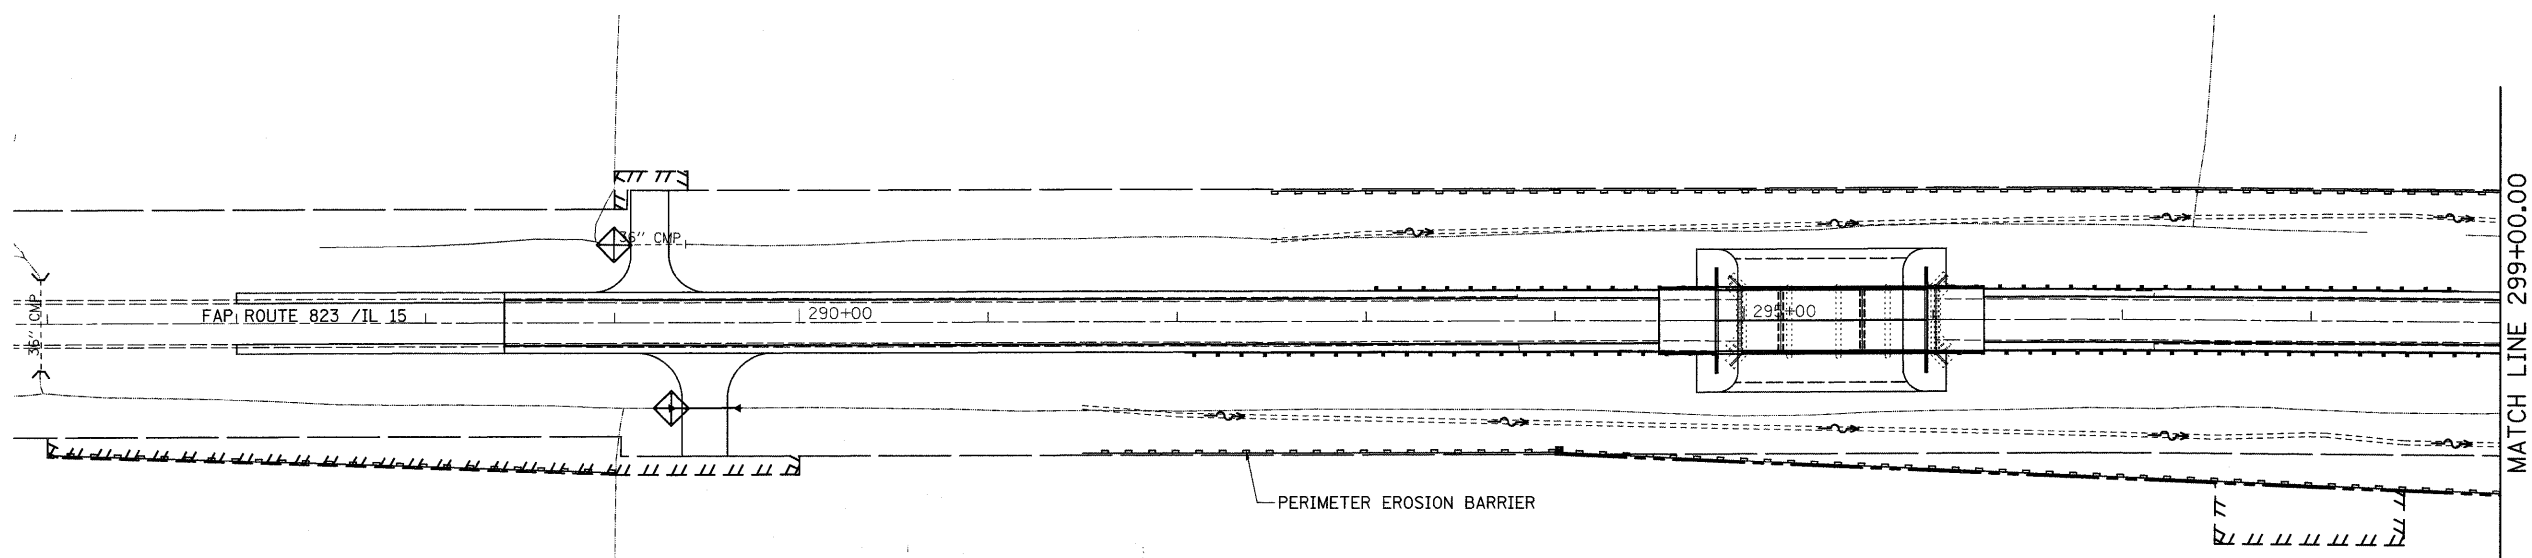

**PERIMETER EROSION BARRIER**  
 RT STA. 286+00.00 - STA. 289+00.00 300'  
 RT STA. 291+50.00 - STA. 298+60.00 710'  
 LT STA. 292+50.00 - STA. 298+60.00 610'  
 TOTAL 1620'

**INLET AND PIPE PROTECTION**  
 STA. 286+29 RT 1 EACH  
 STA. 289+00 LT 1 EACH  
 STA. 289+31 RT 1 EACH  
 TOTAL 3 EACH



FILE NAME =	USER NAME = rcook
P:\0340601\04.FIN\0960055\Drawings\ErosionControl.dgn	
PLOT SCALE = 50.0000' / IN.	
PLOT DATE = 3/26/2009	

DESIGNED -	REVISED -
DRAWN -	REVISED -
CHECKED -	REVISED -
DATE -	REVISED -

**STATE OF ILLINOIS  
 DEPARTMENT OF TRANSPORTATION**

<b>EROSION CONTROL</b>	
SCALE:	SHEET NO. 1 OF 2 SHEETS
STA.	TO STA.

F.A.P. RTE.	SECTION	COUNTY	TOTAL SHEETS	SHEET NO.
823	(22BY-1,22BY2,22BR)B-1	WAYNE	142	27
FED. ROAD DIST. NO.			ILLINOIS FED. AID PROJECT	
			CONTRACT NO. 74238	