


CONTRACT NO. 83827				
F.A.U. RTE.	SECTION	COUNTY	TOTAL SHEETS	SHEET NO.
3570	00-00116-00-BR	DUPAGE	106	10
STA. 5+22.84	TO STA. 10+00			
FED. ROAD DIST. NO.	ILLINOIS	FED. AID PROJECT		

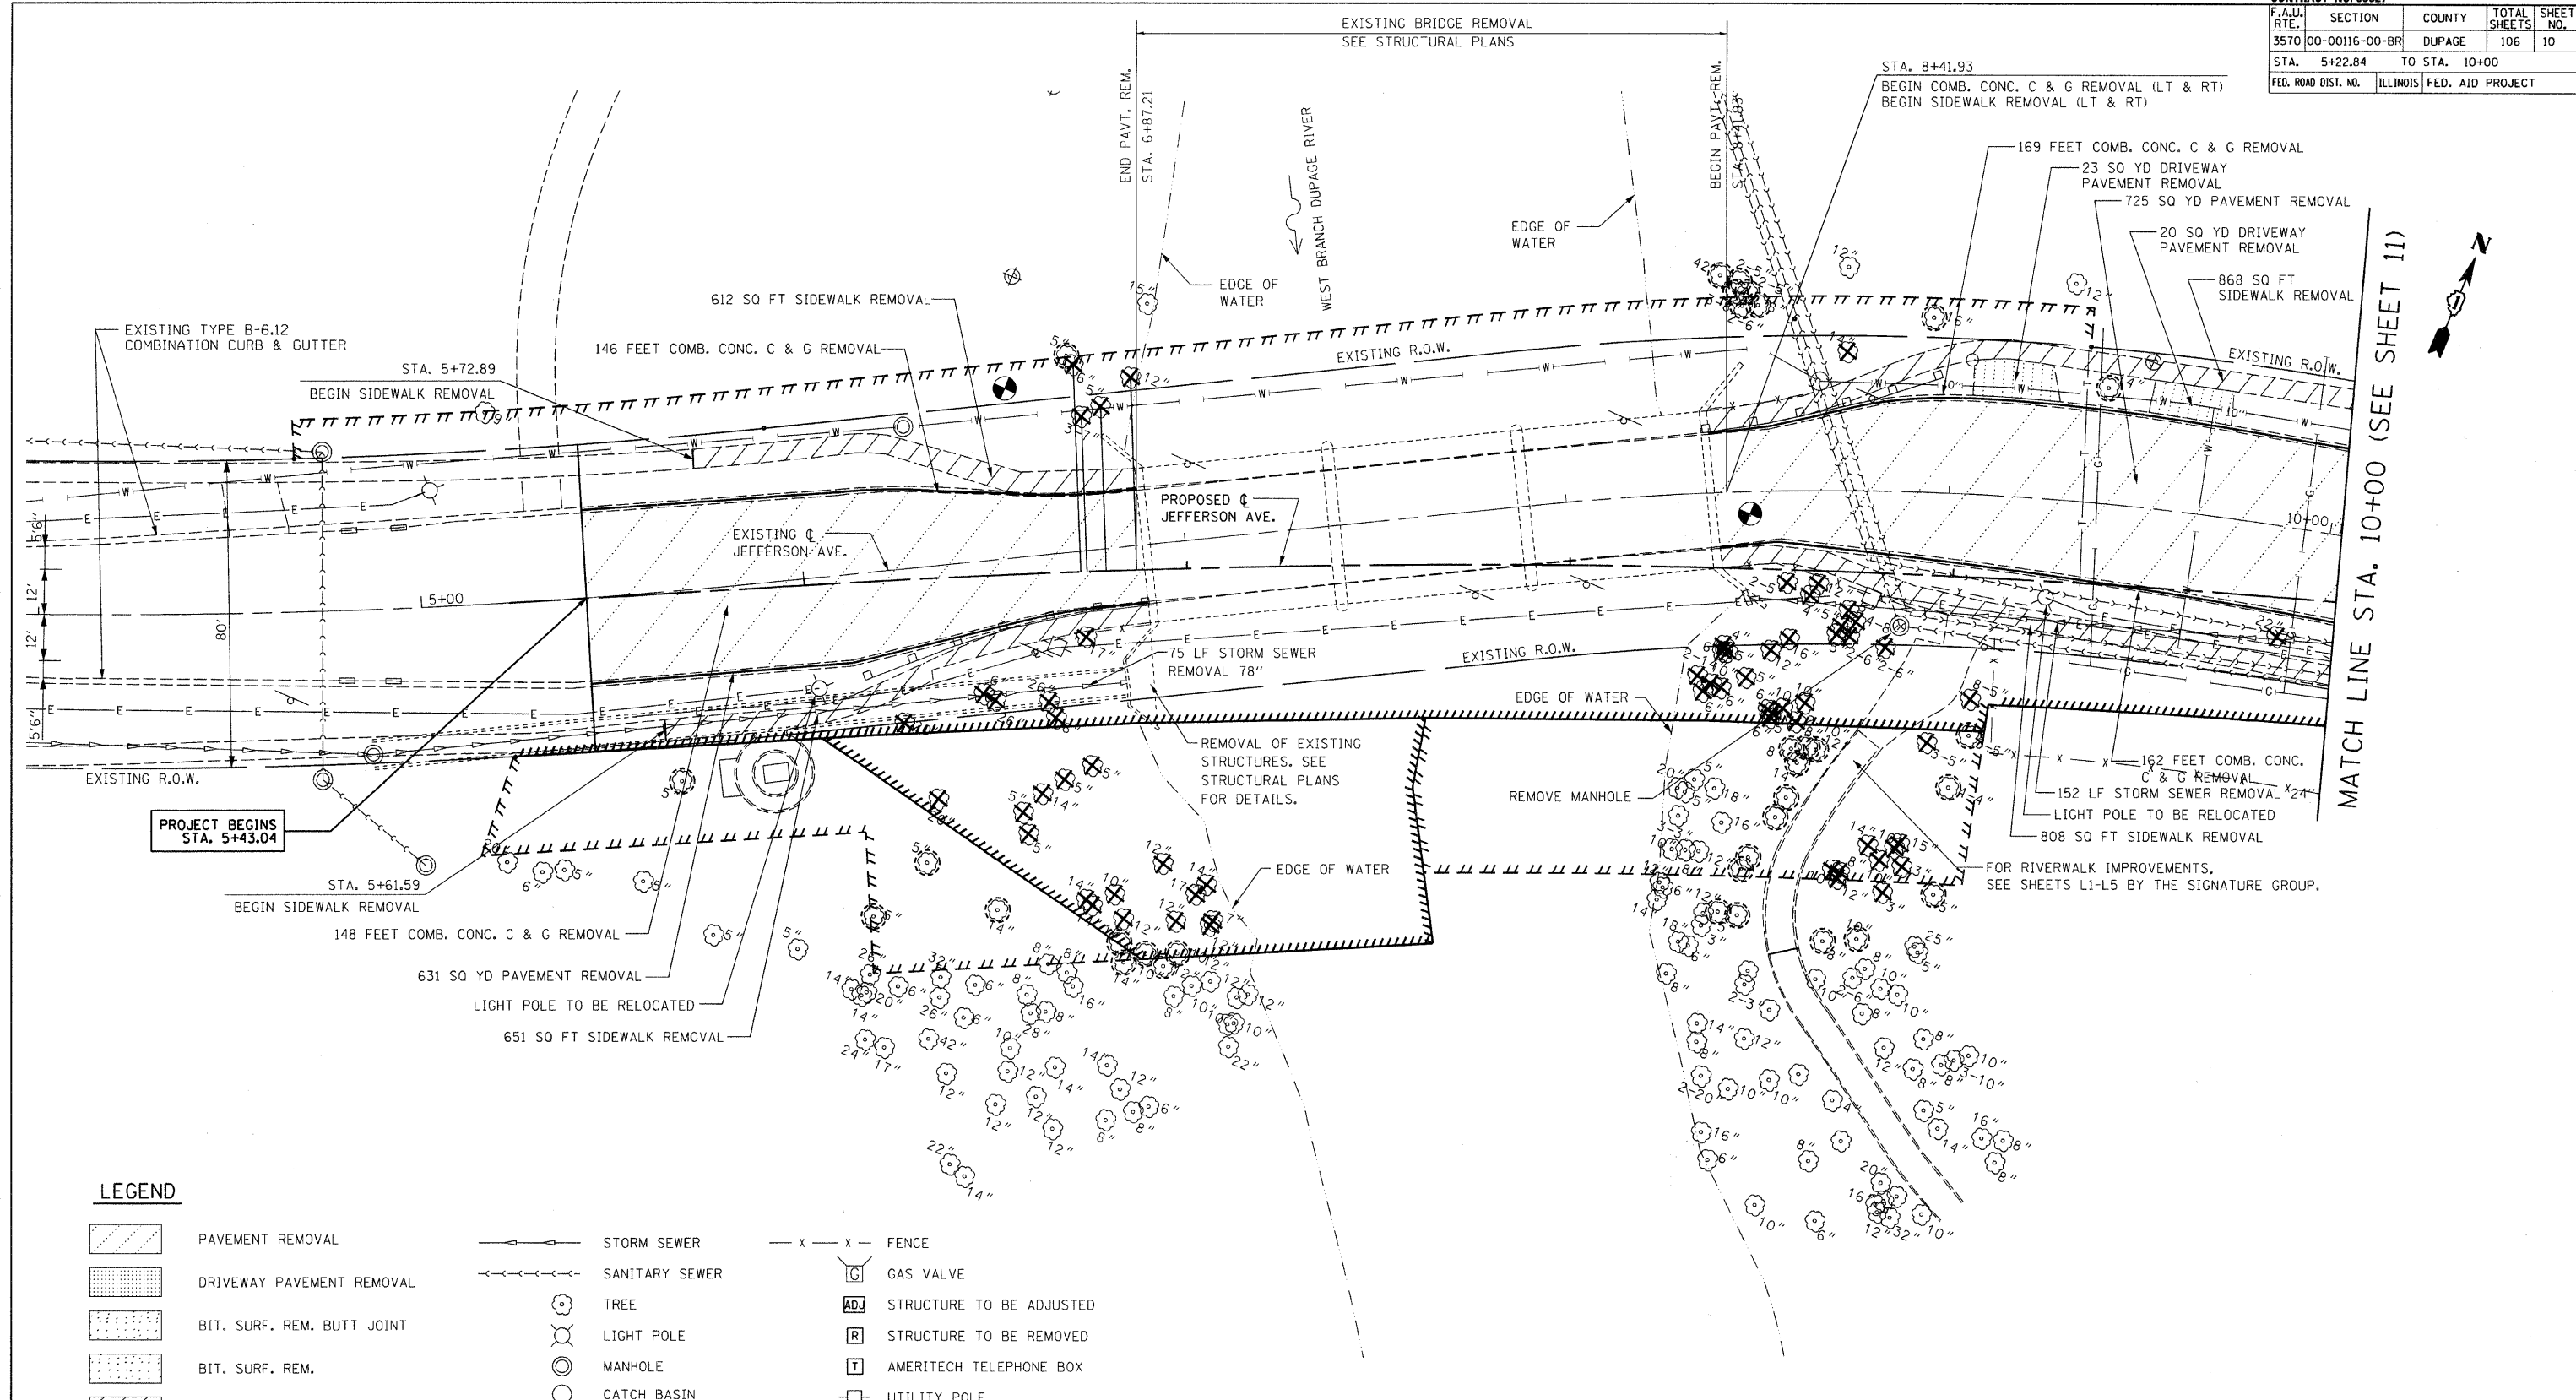

MATCH LINE STA. 10+00 (SEE SHEET 11)



**LEGEND**

- |  |  |  |                      |  |                                 |
|--|--|--|----------------------|--|---------------------------------|
|  | PAVEMENT REMOVAL                                       |  | STORM SEWER          |  | FENCE                           |
|  | DRIVEWAY PAVEMENT REMOVAL                              |  | SANITARY SEWER       |  | GAS VALVE                       |
|  | BIT. SURF. REM. BUTT JOINT                             |  | TREE                 |  | STRUCTURE TO BE ADJUSTED        |
|  | BIT. SURF. REM.  |  | LIGHT POLE           |  | STRUCTURE TO BE REMOVED         |
|  | PCC SIDEWALK REMOVAL                                   |  | MANHOLE              |  | AMERITECH TELEPHONE BOX         |
|  | COMB. CONC. CURB & GUTTER REM. OR CONC. GUTTER REMOVAL |  | CATCH BASIN          |  | UTILITY POLE                    |
|  | ITEM TO BE REMOVED                                     |  | INLET                |  | UTILITY POLE WITH LIGHT         |
|  | WATER LINE   |  | WATER VALVE          |  | UTILITY POLE WITH AMERICAST BOX |
|  | GAS LINE   |  | SIGN                 |  | ELECTRIC METER                  |
|  | TELEPHONE BURIED DUCT RUN                              |  | FIRE HYDRANT         |  | TRAFFIC SIGNAL                  |
|  |  |  | TREE TO BE REMOVED   |  | TSC HANDHOLE                    |
|  |  |  | TREE TO BE PROTECTED |  | CONTROL BOX                     |

**NOTES:**

- SIGNS TO BE REMOVED, STORED AND REINSTALLED BY CITY OF NAPERVILLE AT THE END OF PROJECT
- FOR GRADING PLAN SEE SHEETS 14-18
- FOR ALIGNMENT AND TIES SEE SHEET 8
- FOR BRIDGE REMOVAL QUANTITIES SEE STRUCTURAL SHEET S2
- COORDINATE LIMITS OF REMOVAL WITH CITY OF NAPERVILLE DEPT OF PUBLIC UTILITIES SEE SHEETS 56-85
- CONTRACTOR SHALL BE AWARE OF ALL OVERHEAD UTILITY LINES WITHIN PROJECT LIMITS. CONTRACTOR SHALL CONDUCT HIS/HER OPERATIONS TO MAINTAIN SERVICE ON THESE LINES

REVISIONS	
NAME	DATE
PER DEC & CLIENT	9/13/05
PER IDOT	11/1/05

ILLINOIS DEPARTMENT OF TRANSPORTATION

**EXISTING CONDITIONS  
JEFFERSON AVENUE OVER  
WEST BRANCH DUPAGE RIVER**

SCALE: 1" = 20'  
DATE: APRIL 6, 2009

DRAWN BY: GM  
CHECKED BY: HRT

M:\068-030 & 068-032 Jefferson Revisions 09\CADD Sheets\Existing.dgn 7/15/2009 11:32:30 AM