


CONTRACT NO. 83827				
F.A.U. RTE.	SECTION	COUNTY	TOTAL SHEETS	SHEET NO.
3570	00-00116-00-BR	DUPAGE	106	14
STA.	TO STA.			
FED. ROAD DIST. NO.	ILLINOIS	FED. AID PROJECT		

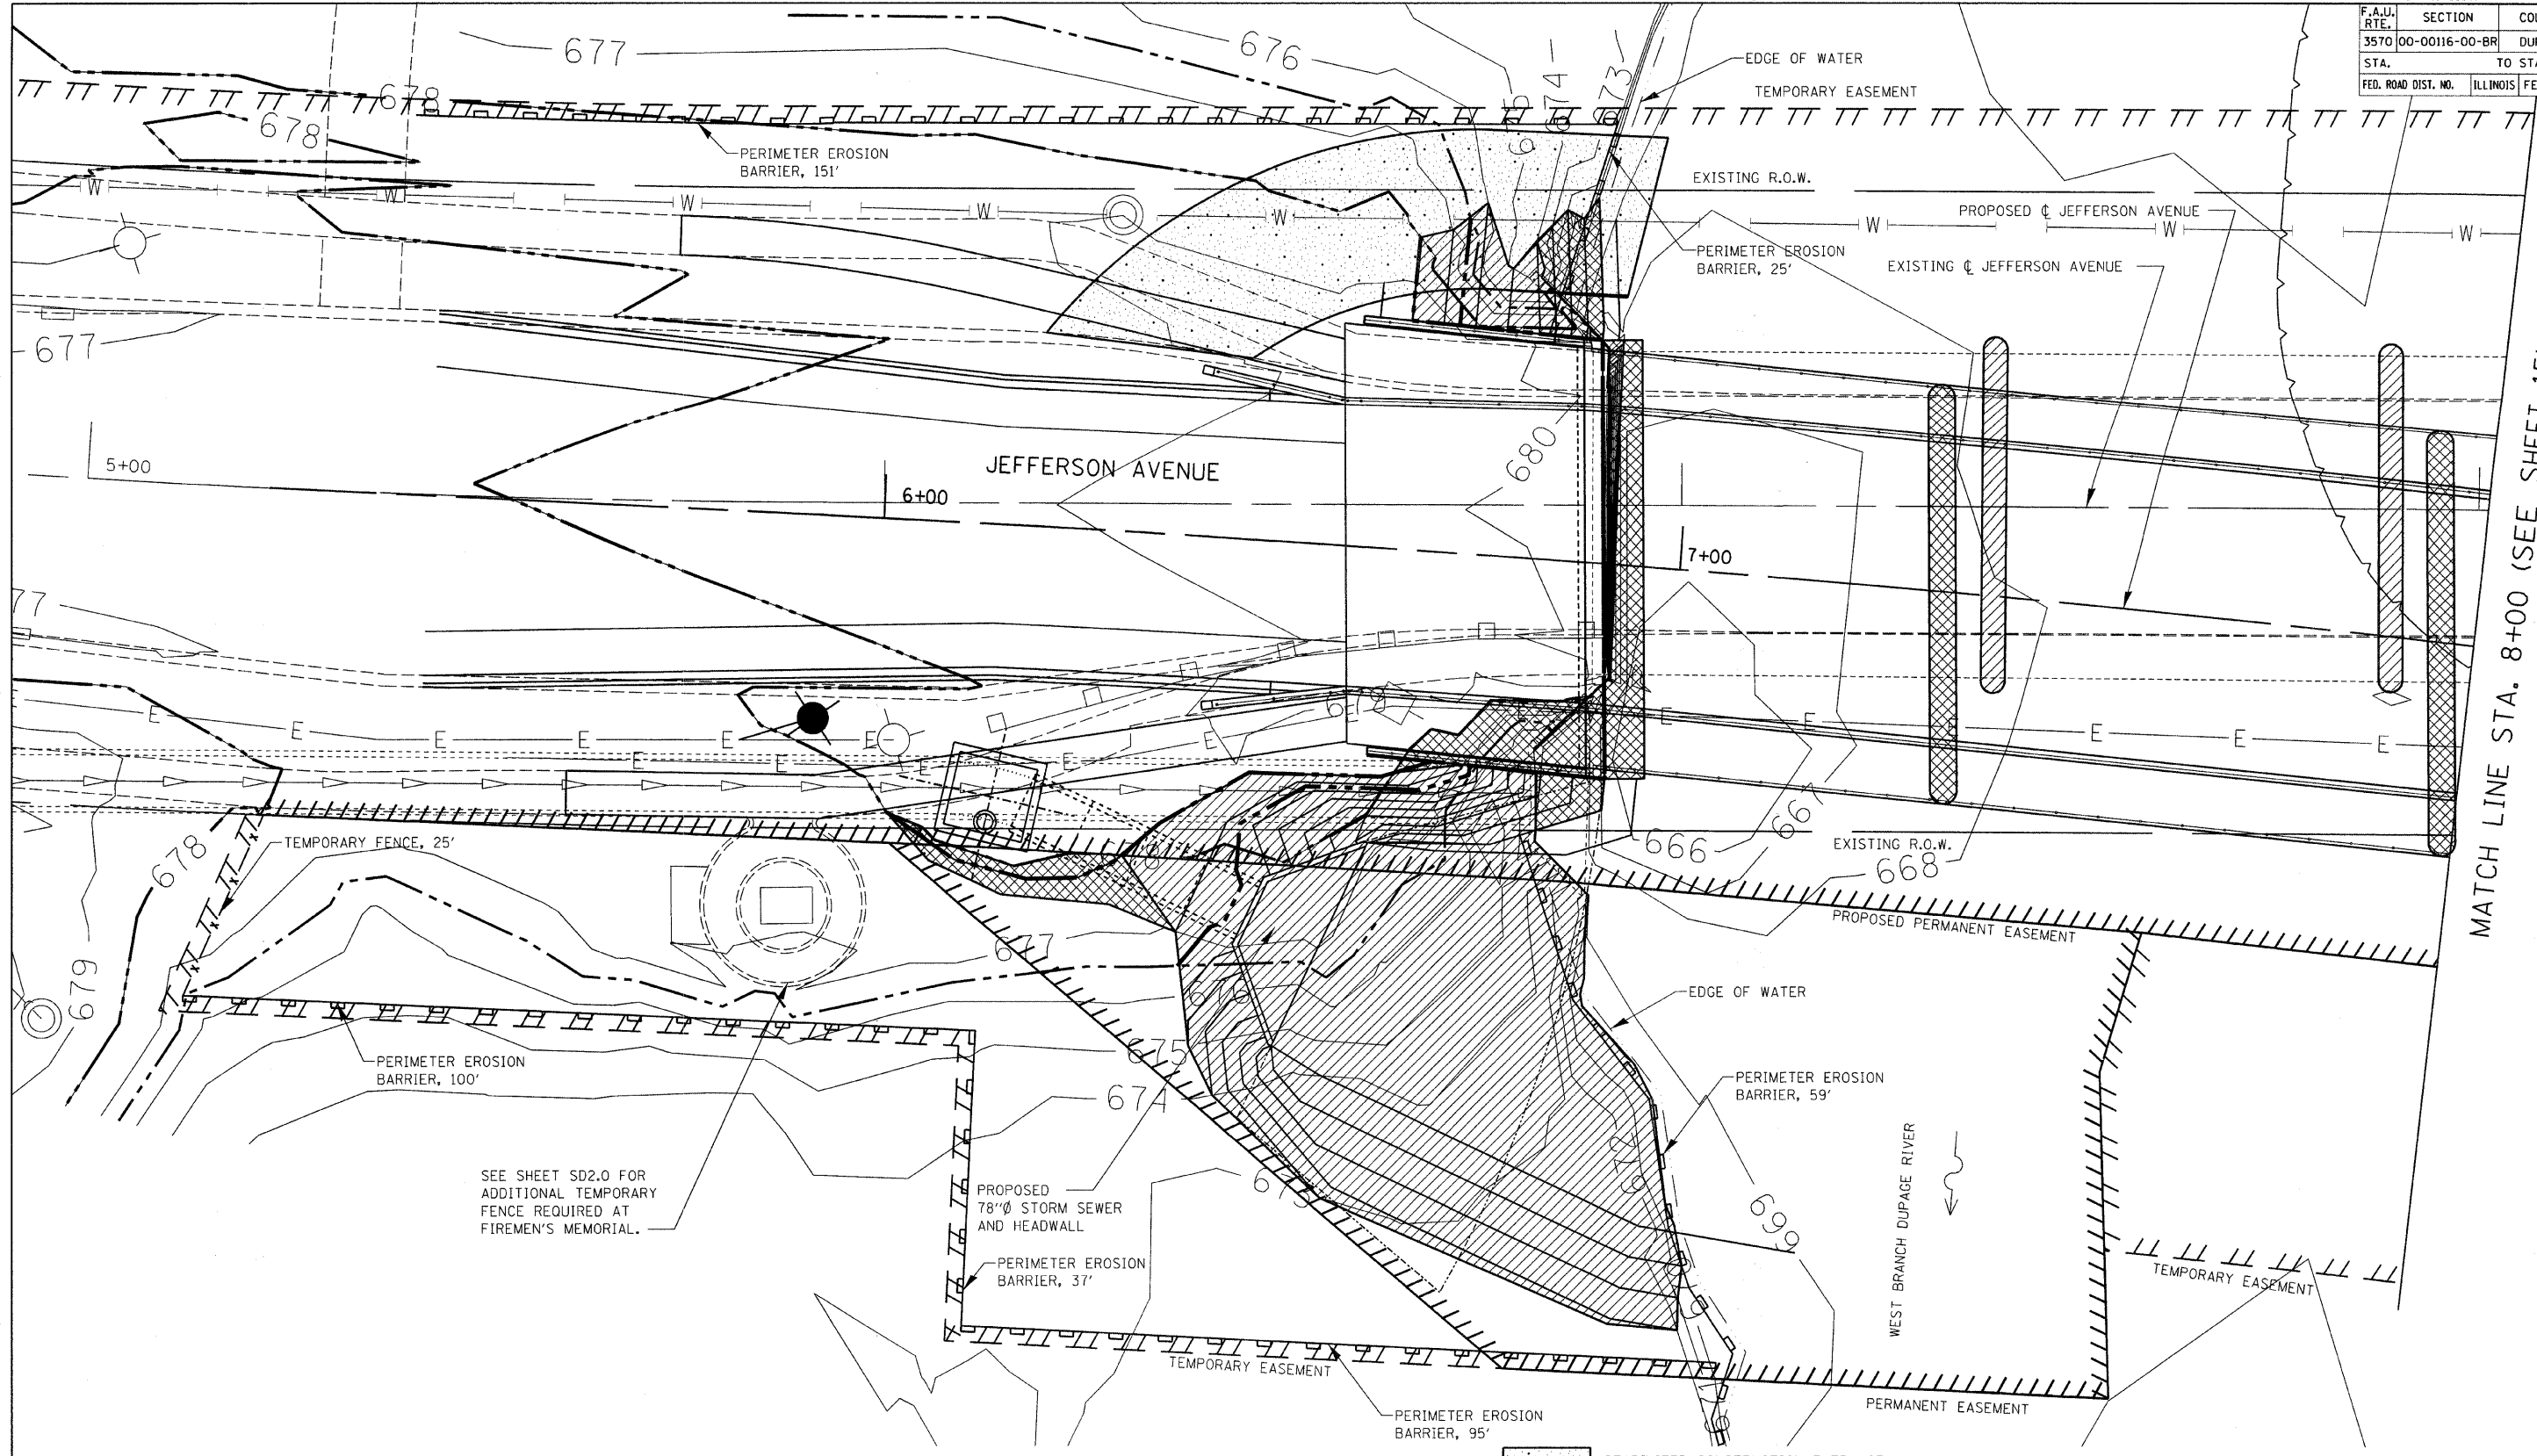

MATCH LINE STA. 8+00 (SEE SHEET 15)



W:\068-030 & 068-032 Jefferson Revisions\09\CADD Sheets\Grading\_1.dgn  
7/15/2009 11:33:27 AM

- EDGE OF WATER
- EXISTING 10-YEAR FLOODPLAIN/FLOODWAY (ELEVATION=676.5)
- PROPOSED 10-YEAR FLOODPLAIN/FLOODWAY (ELEVATION=676.5)
- EXISTING 100-YEAR FLOODPLAIN/FLOODWAY (ELEVATION=678.0) AND RIPARIAN ENVIRONMENT

- PROPOSED 100-YEAR FLOODPLAIN/FLOODWAY (ELEVATION=678.0) AND RIPARIAN ENVIRONMENT (0.092 AC RIPARIAN IMPACT)
- WETLAND
- 50-FOOT WETLAND BUFFER
- x - x - x - TEMPORARY FENCE

**LEGEND**

- STABILIZED CONSTRUCTION ENTRANCE
- FLOODPLAIN FILL (0.016 AC RIPARIAN IMPACT)
- COMPENSATORY STORAGE (0.076 AC RIPARIAN IMPACT)
- TEMPORARY WETLAND IMPACT
- PERIMETER EROSION BARRIER  
SEE STRIPING PLAN FOR SEEDING CLASS 2 AND EROSION CONTROL BLANKET (C500)

REVISIONS	
NAME	DATE
PER DEC & CLIENT	9/13/05
PER IDOT	11/1/05

ILLINOIS DEPARTMENT OF TRANSPORTATION  
**EROSION CONTROL AND PROPOSED GRADING PLAN**  
 JEFFERSON AVENUE OVER WEST BRANCH DUPAGE RIVER  
 SCALE: 1"=10'  
 DATE: APRIL 6, 2009  
 DRAWN BY: BCD  
 CHECKED BY: HRT