


CONTRACT NO. 03027				
F.A.U. RTE.	SECTION	COUNTY	TOTAL SHEETS	SHEET NO.
3570	00-00116-00-BR	DUPAGE	106	100
STA.		TO STA.		
FED. ROAD DIST. NO.	ILLINOIS	FED. AID PROJECT		

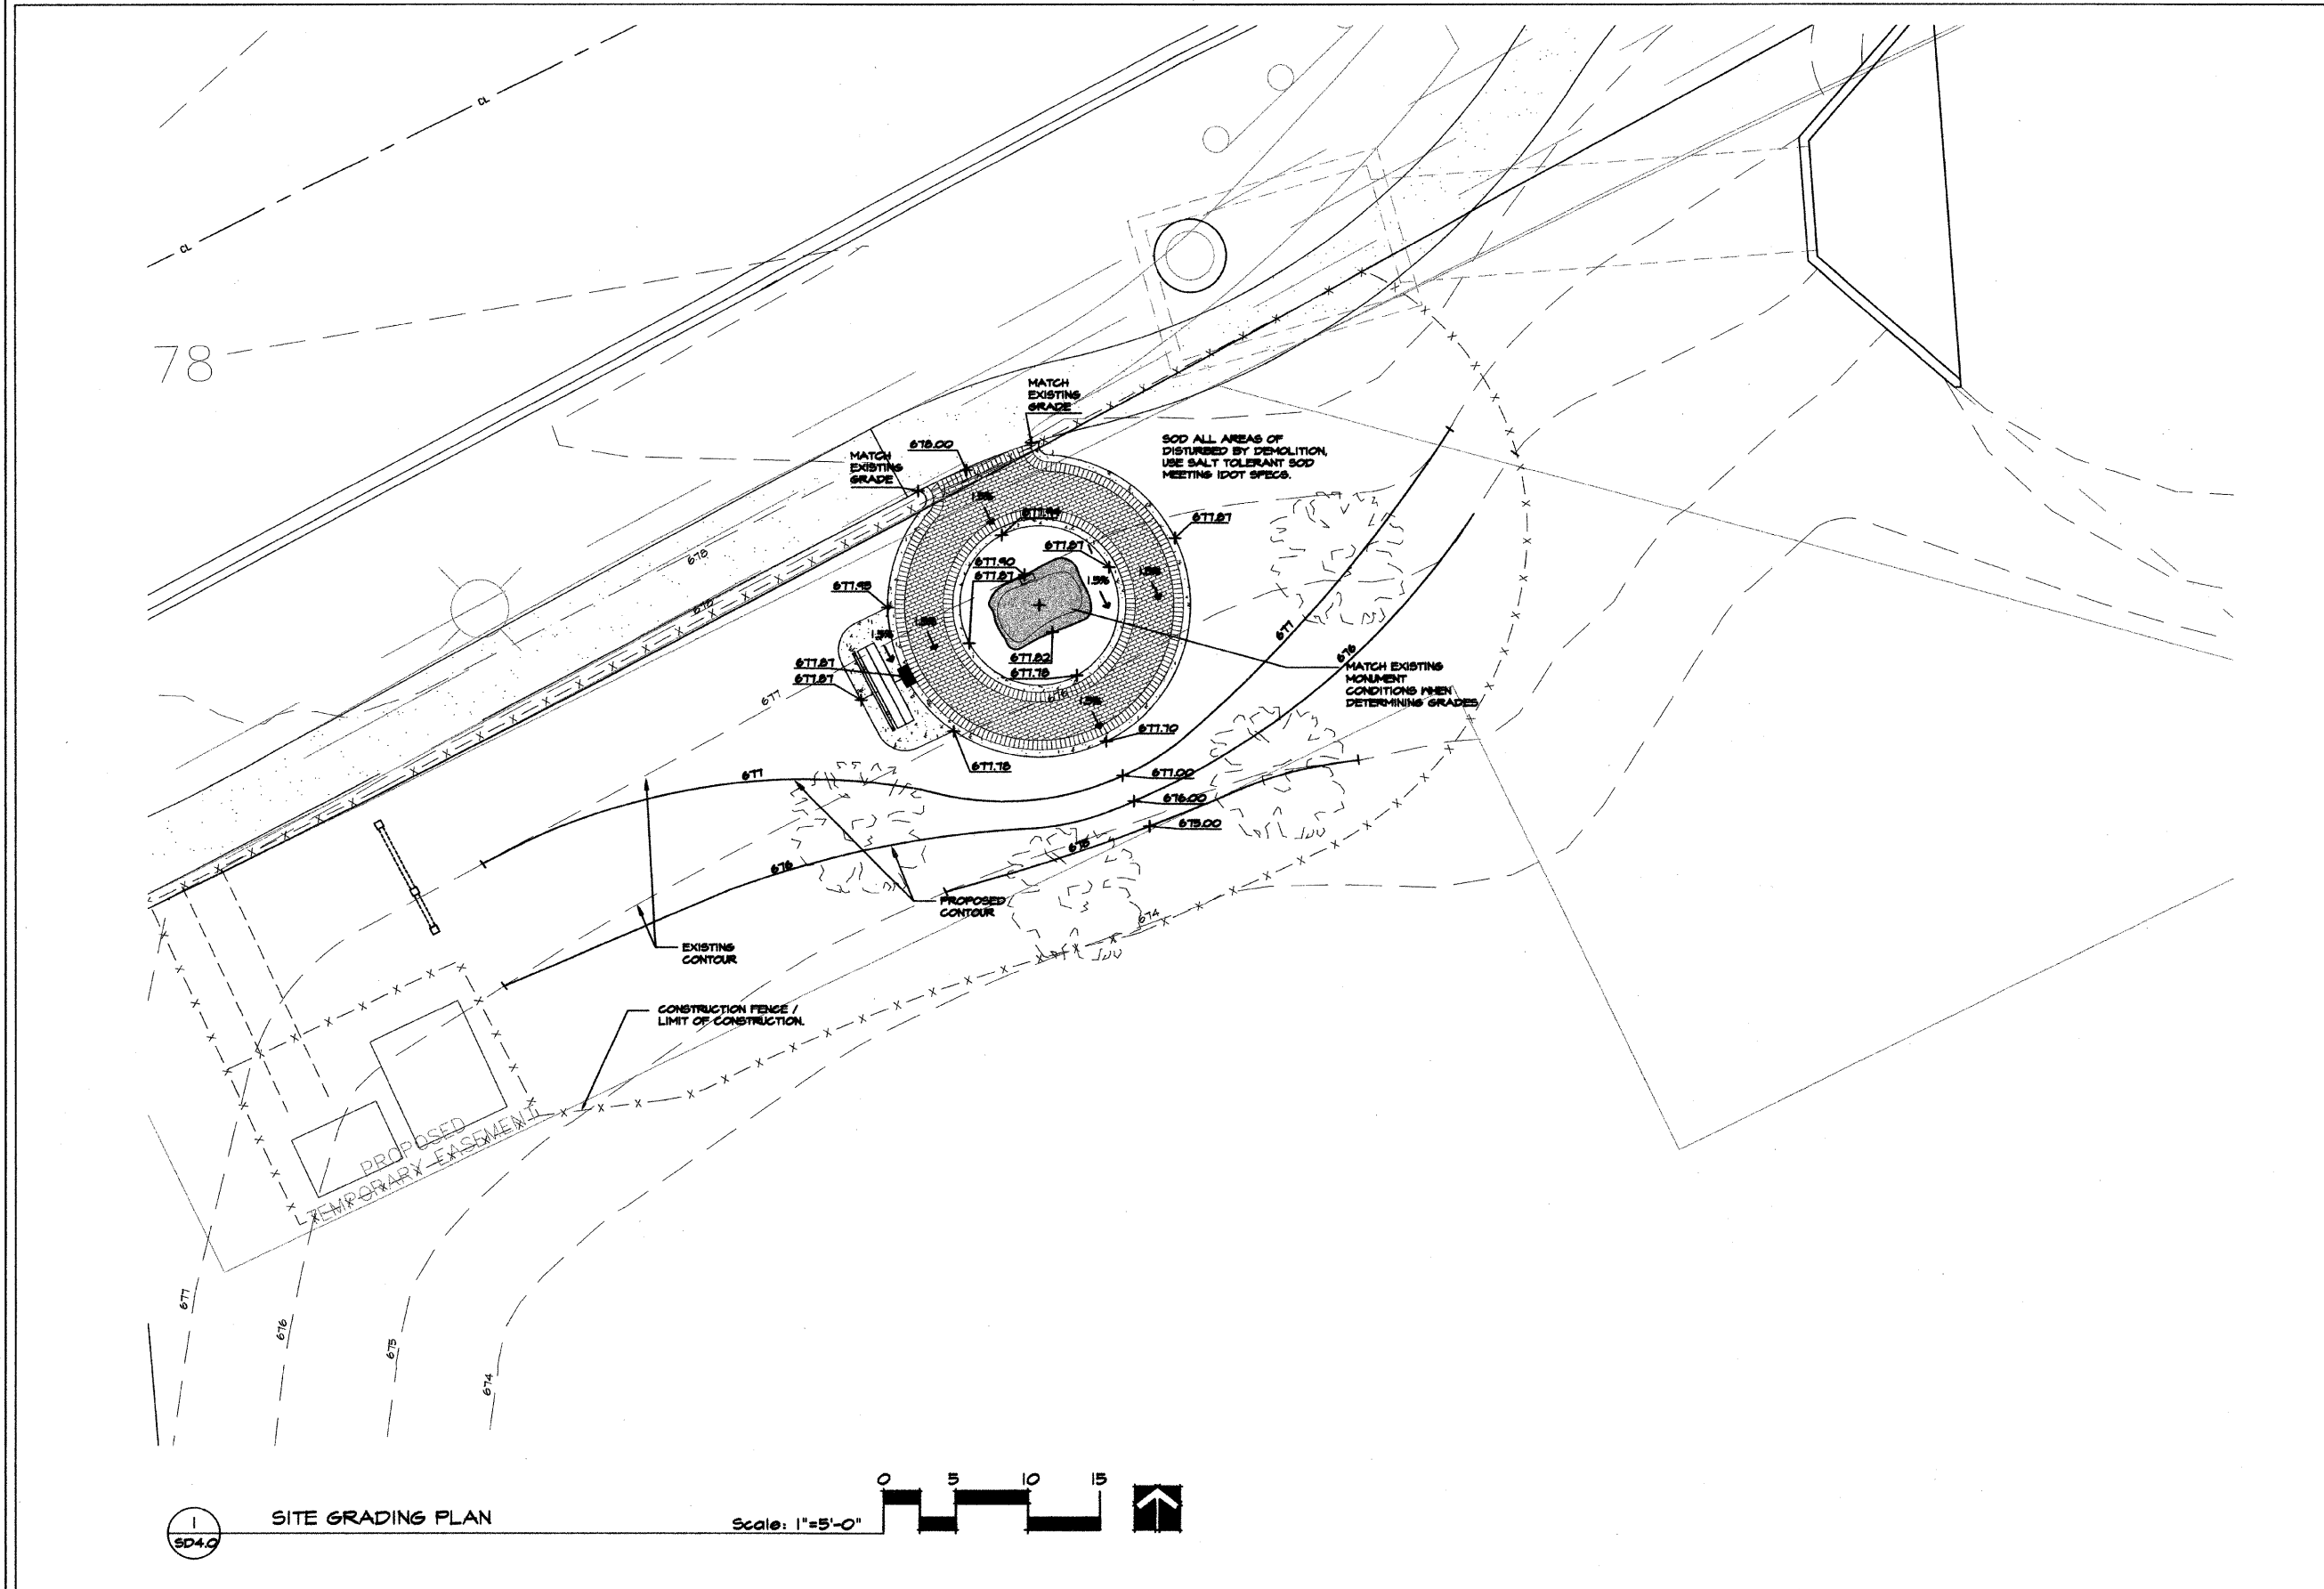

SITE GRADING PLAN	REVISIONS
	Date:
SUBMITTAL	

FIREMEN'S MEMORIAL
Naperville, Illinois

REVIEWED BY:	APPROVED BY:	DRAWN/DESIGNED BY:	PROJECT NO.:
	PLANNING RESOURCES INC.	BCL	P20164-01
	Date: 10.06.05		

Drawing
SD4.0
Site Grading Plan

SD4.0

SITE GRADING PLAN

Scale: 1"=5'-0"

