


NOTE #1  
THIS SHEET INCLUDED FOR  
REFERENCE ONLY.

PLAN REFERENCE SEE PLANS TITLED  
"PLANS FOR PROPOSED HIGHWAY  
FAU ROUTE 1016 (WASHINGTON STREET)"  
PROJECT NUMBER M-8003(506)  
BY: CRAWFORD, MURPHY & TILLY, INC.  
LATEST DATE: 02-06-09

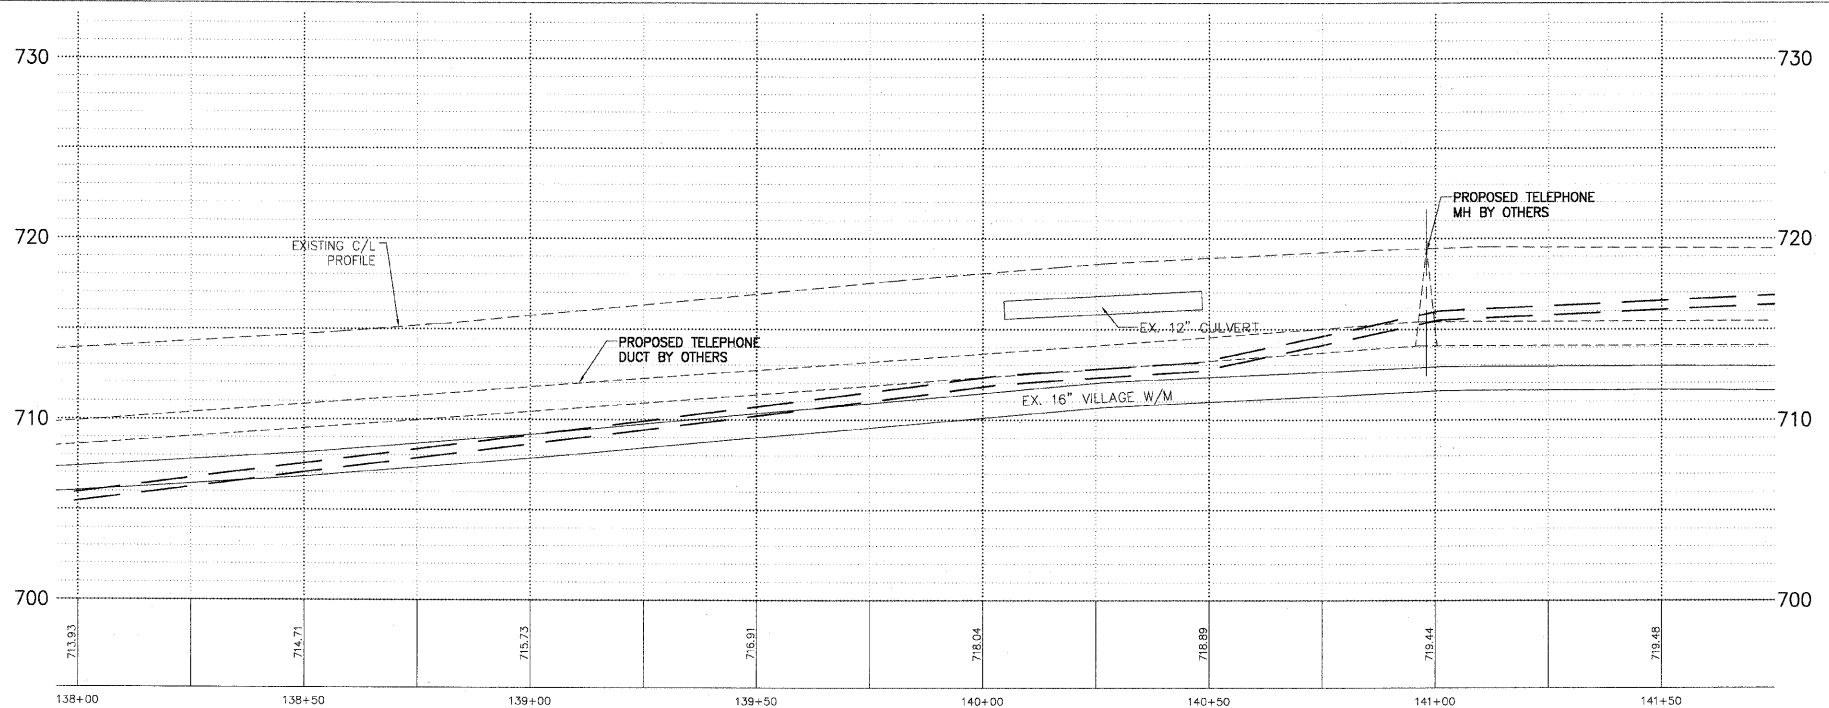

**PLAN & PROFILE LEGEND**

- |   |  |
|---|--|
| HOT-MIX ASPHALT PAVEMENT (FULL DEPTH), 12" 12" AGGREGATE SUBGRADE | TYPE B-6.24 COMB. CONC. CURB AND GUTTER (B-6.12 CEMETERY ROAD) |
| PROPOSED SHARED USE PATH  | DEPRESSED SECTION CURB AND GUTTER                              |
| 2" HOT-MIX ASPHALT SURFACE COURSE, MIX 'D', N50                   | 5" P.C.C. SIDEWALK   |
| 2" HOT-MIX ASPHALT BINDER COURSE, IL-19.0, N50                    | 6" AGGREGATE BASE COURSE, TYPE 'B'                             |
| 6" AGGREGATE BASE COURSE, TYPE 'B'                                | CURB RAMP FOR SIDEWALK DETECTABLE WARNING                      |
| PROPOSED MINOR ACCESS DRIVEWAY                                    |  |
| 2" HOT-MIX ASPHALT SURFACE COURSE, MIX 'D', N50                   |  |
| 6" AGGREGATE BASE COURSE, TYPE 'B'                                |  |

PLANS PREPARED BY:  
**GEWALT HAMILTON ASSOCIATES, INC.**  
Consulting Engineers & Surveyors  
850 Forest Edge Drive  
Vernon Hills, IL 60061  
(847) 478-9700  
(847) 478-9701 Fax

REVISIONS	
NAME	DATE
REV.-1 IDOT COMMENTS	02-03-06
REV.-2 PLANS STAGED	06-02-06
REV.-5 PRE-FINAL SUB	02-20-09
PS&S SUBMITTAL	04-10-09

ILLINOIS DEPARTMENT OF TRANSPORTATION  
**PLAN AND PROFILE**  
**STA 138+00 TO 143+00**  
**PROPOSED ROADWAY RECONSTRUCTION**  
**WASHINGTON STREET**  
SCALE: H: 1"=20' V: 1"=5'  
DATE: 10-05-04  
DRAWN BY: CGP  
DESIGNED BY: TPG  
CHECKED BY: BLS