
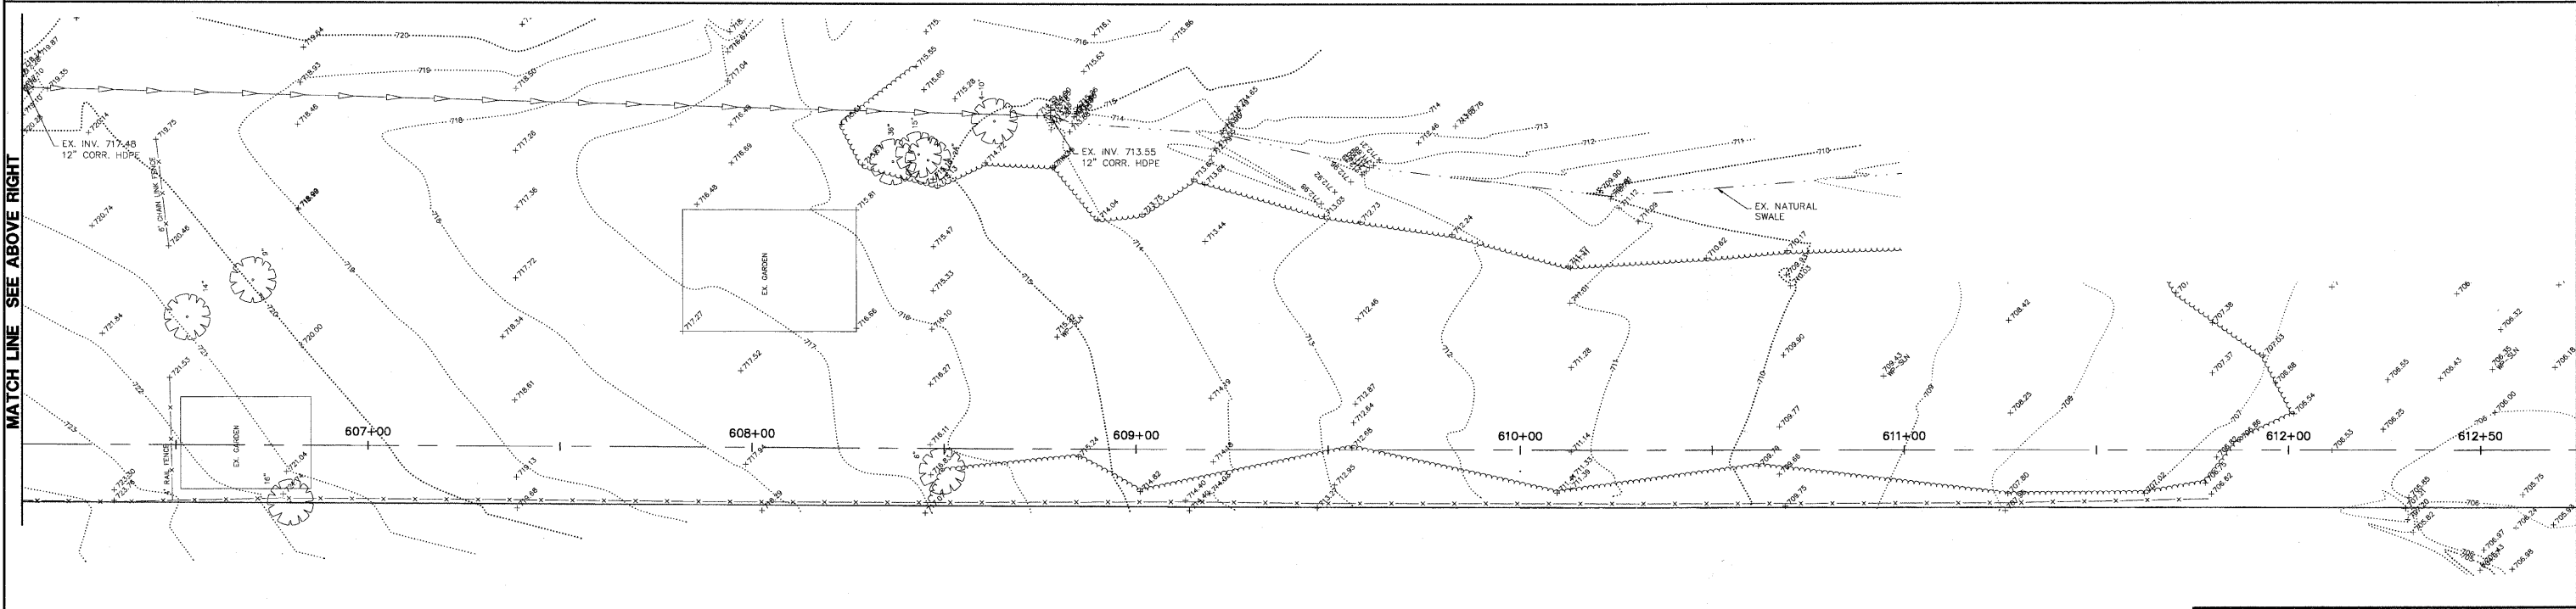
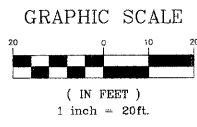


F.A.U. R.T.E.	SECTION	COUNTY	TOTAL SHEETS	SHEET NO.
2903	00-00047-00-FP	LAKE	180	83
<b>DRAINAGE - FALOTICO PROPERTY</b>				
CONTRACT NO. 83845		ILLINOIS		

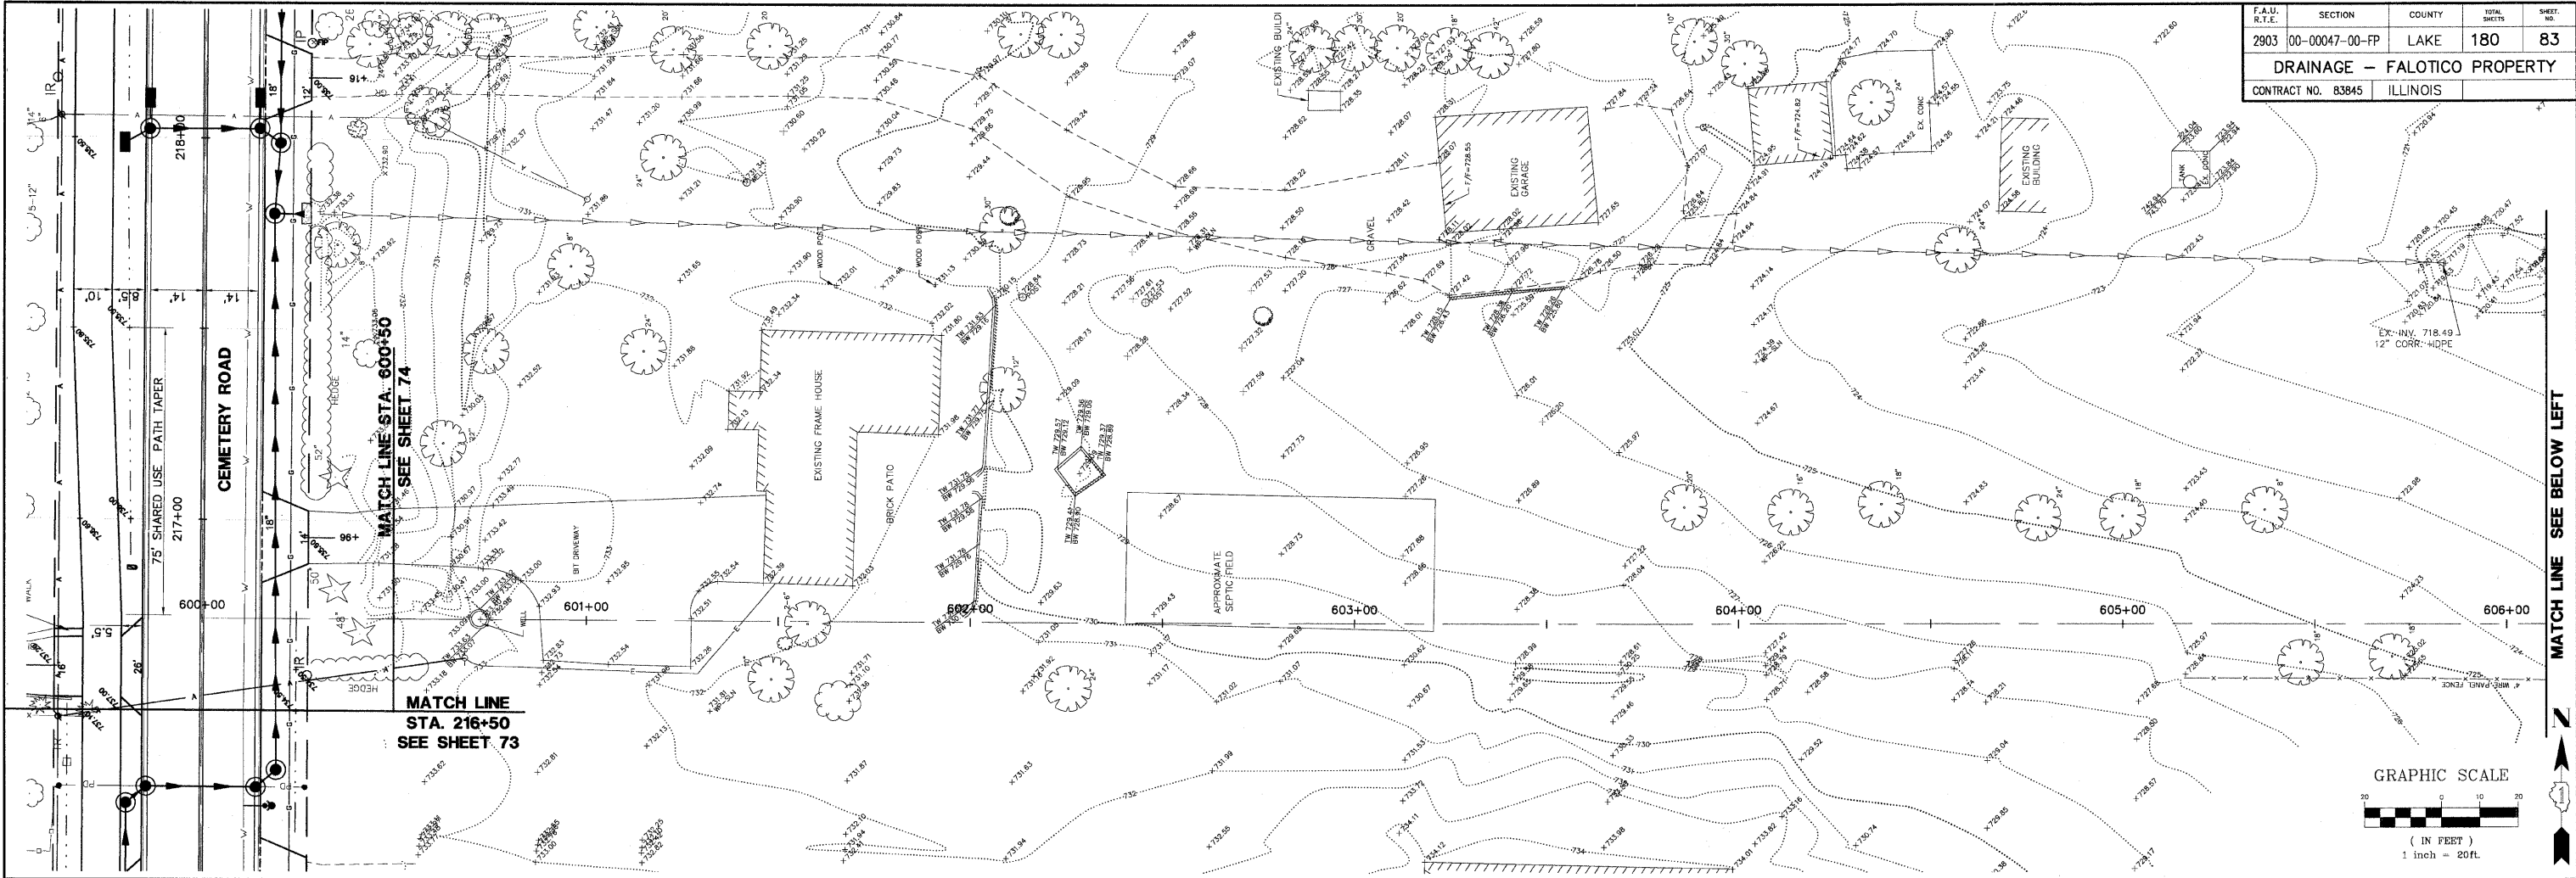

PLANS PREPARED BY:  
**GEWALT HAMILTON**  
 ASSOCIATES, INC.  
 Consulting Engineers & Surveyors  
 860 Forest Edge Drive  
 Vernon Hills, IL 60061  
 (847) 478-9700  
 (847) 478-9701 Fax

REVISIONS	
NAME	DATE
REV.-1 IDOT COMMENTS	02-03-06
REV.-2 PLANS STAGED	06-02-06
REV.-5 PRE-FINAL SUB	02-20-09
PS&S SUBMITTAL	04-10-09

ILLINOIS DEPARTMENT OF TRANSPORTATION  
**DRAINAGE AND UTILITY PLAN**  
**FALOTICO PROPERTY**  
 PROPOSED ROADWAY WIDENING  
 AND INTERSECTION IMPROVEMENTS  
 CEMETERY ROAD

SCALE: H: 1"=20' V: 1"=5'  
 DATE: 10-05-04

DRAWN BY: CGP  
 DESIGNED BY: TPG  
 CHECKED BY: BLS