
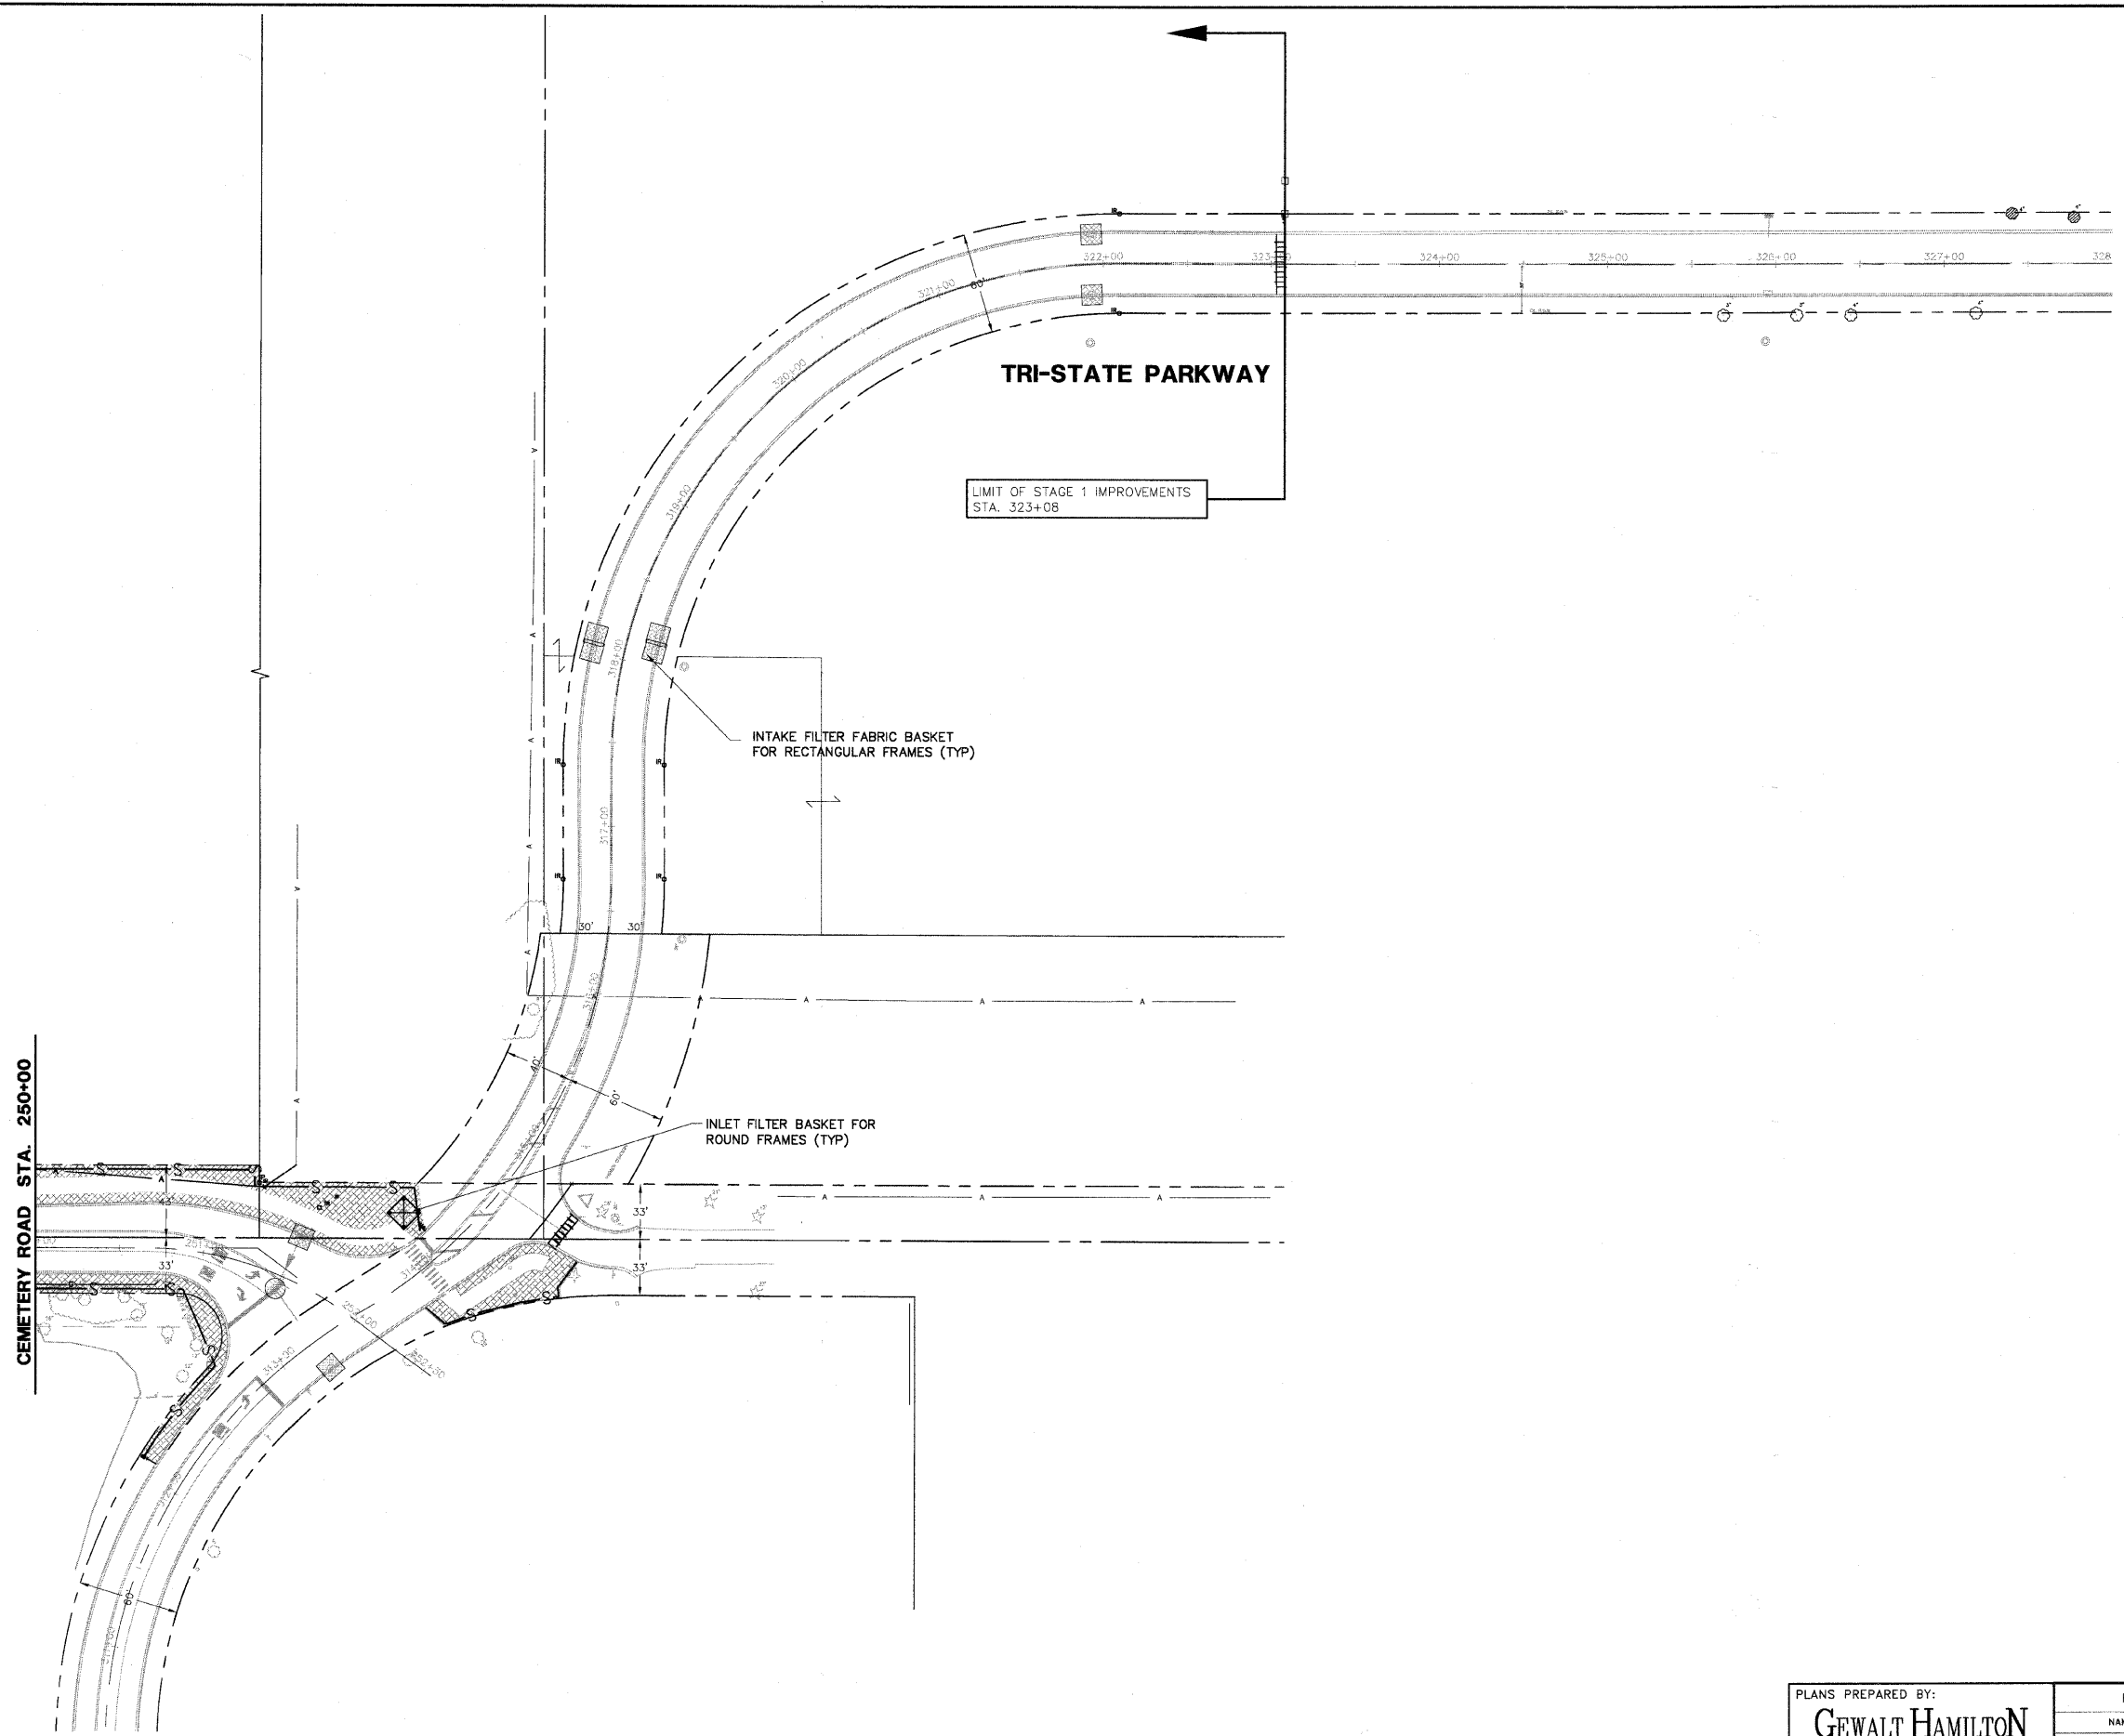


| | | | | |
|--------------------------|----------------|----------|-----------------|--------------|
| F.A.U. R.T.E. | SECTION | COUNTY | TOTAL SHEETS | SHEET NO. |
| 2903 | 00-00047-00-FP | LAKE | 180 | 96 |
| TRI STATE PARKWAY | | | | |
| CONTRACT NO. 83845 | | ILLINOIS | | |

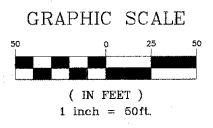

CEMETERY ROAD STA. 250+00

EROSION CONTROL PLAN LEGEND

- PERIMETER EROSION BARRIER
- SILTY FENCE
- INLET FILTERS**
- INLET FILTER BASKET, ROUND TO MATCH TY 8 OR TY 1 FRAME
- INLET FILTER BASKET, RECTANGULAR TO MATCH TY 23 OR TY 24 FRAME
- INLET PROTECTION
- TEMPORARY DITCH CHECKS INSTALLATION AT F.E.S.
- TEMPORARY DITCH CHECKS
- GENERAL RESTORATION**
- 6" TOPSOIL, SEEDING CLASS 2A EROSION CONTROL BLANKET
- STONE RIP RAP WITH FILTER FABRIC SEE TABLE FOR SIZES, SHEET 99

PLANS PREPARED BY:
GEWALT HAMILTON
ASSOCIATES, INC.
Consulting Engineers & Surveyors
850 Forest Edge Drive
Vernon Hills, IL 60061
(847) 478-9700
(847) 478-9701 Fax

| REVISIONS | |
|----------------------|----------|
| NAME | DATE |
| REV.-1 IDOT COMMENTS | 02-03-06 |
| REV.-2 PLANS STAGED | 06-02-06 |
| REV.-4 LCSMC COMMENT | 04-30-07 |
| REV.-5 PRE-FINAL SUB | 02-20-09 |
| PS&E SUBMITTAL | 04-10-09 |

ILLINOIS DEPARTMENT OF TRANSPORTATION
EROSION AND SEDIMENT CONTROL PLAN
PROPOSED ROADWAY WIDENING
AND INTERSECTION IMPROVEMENTS
TRI STATE PARKWAY STA
STA 310+50 TO 328+00

SCALE: 1"=50'
DATE: 09-10-05

DRAWN BY: CGP
DESIGNED BY: TAR
CHECKED BY: BLS