
 

 
 
 
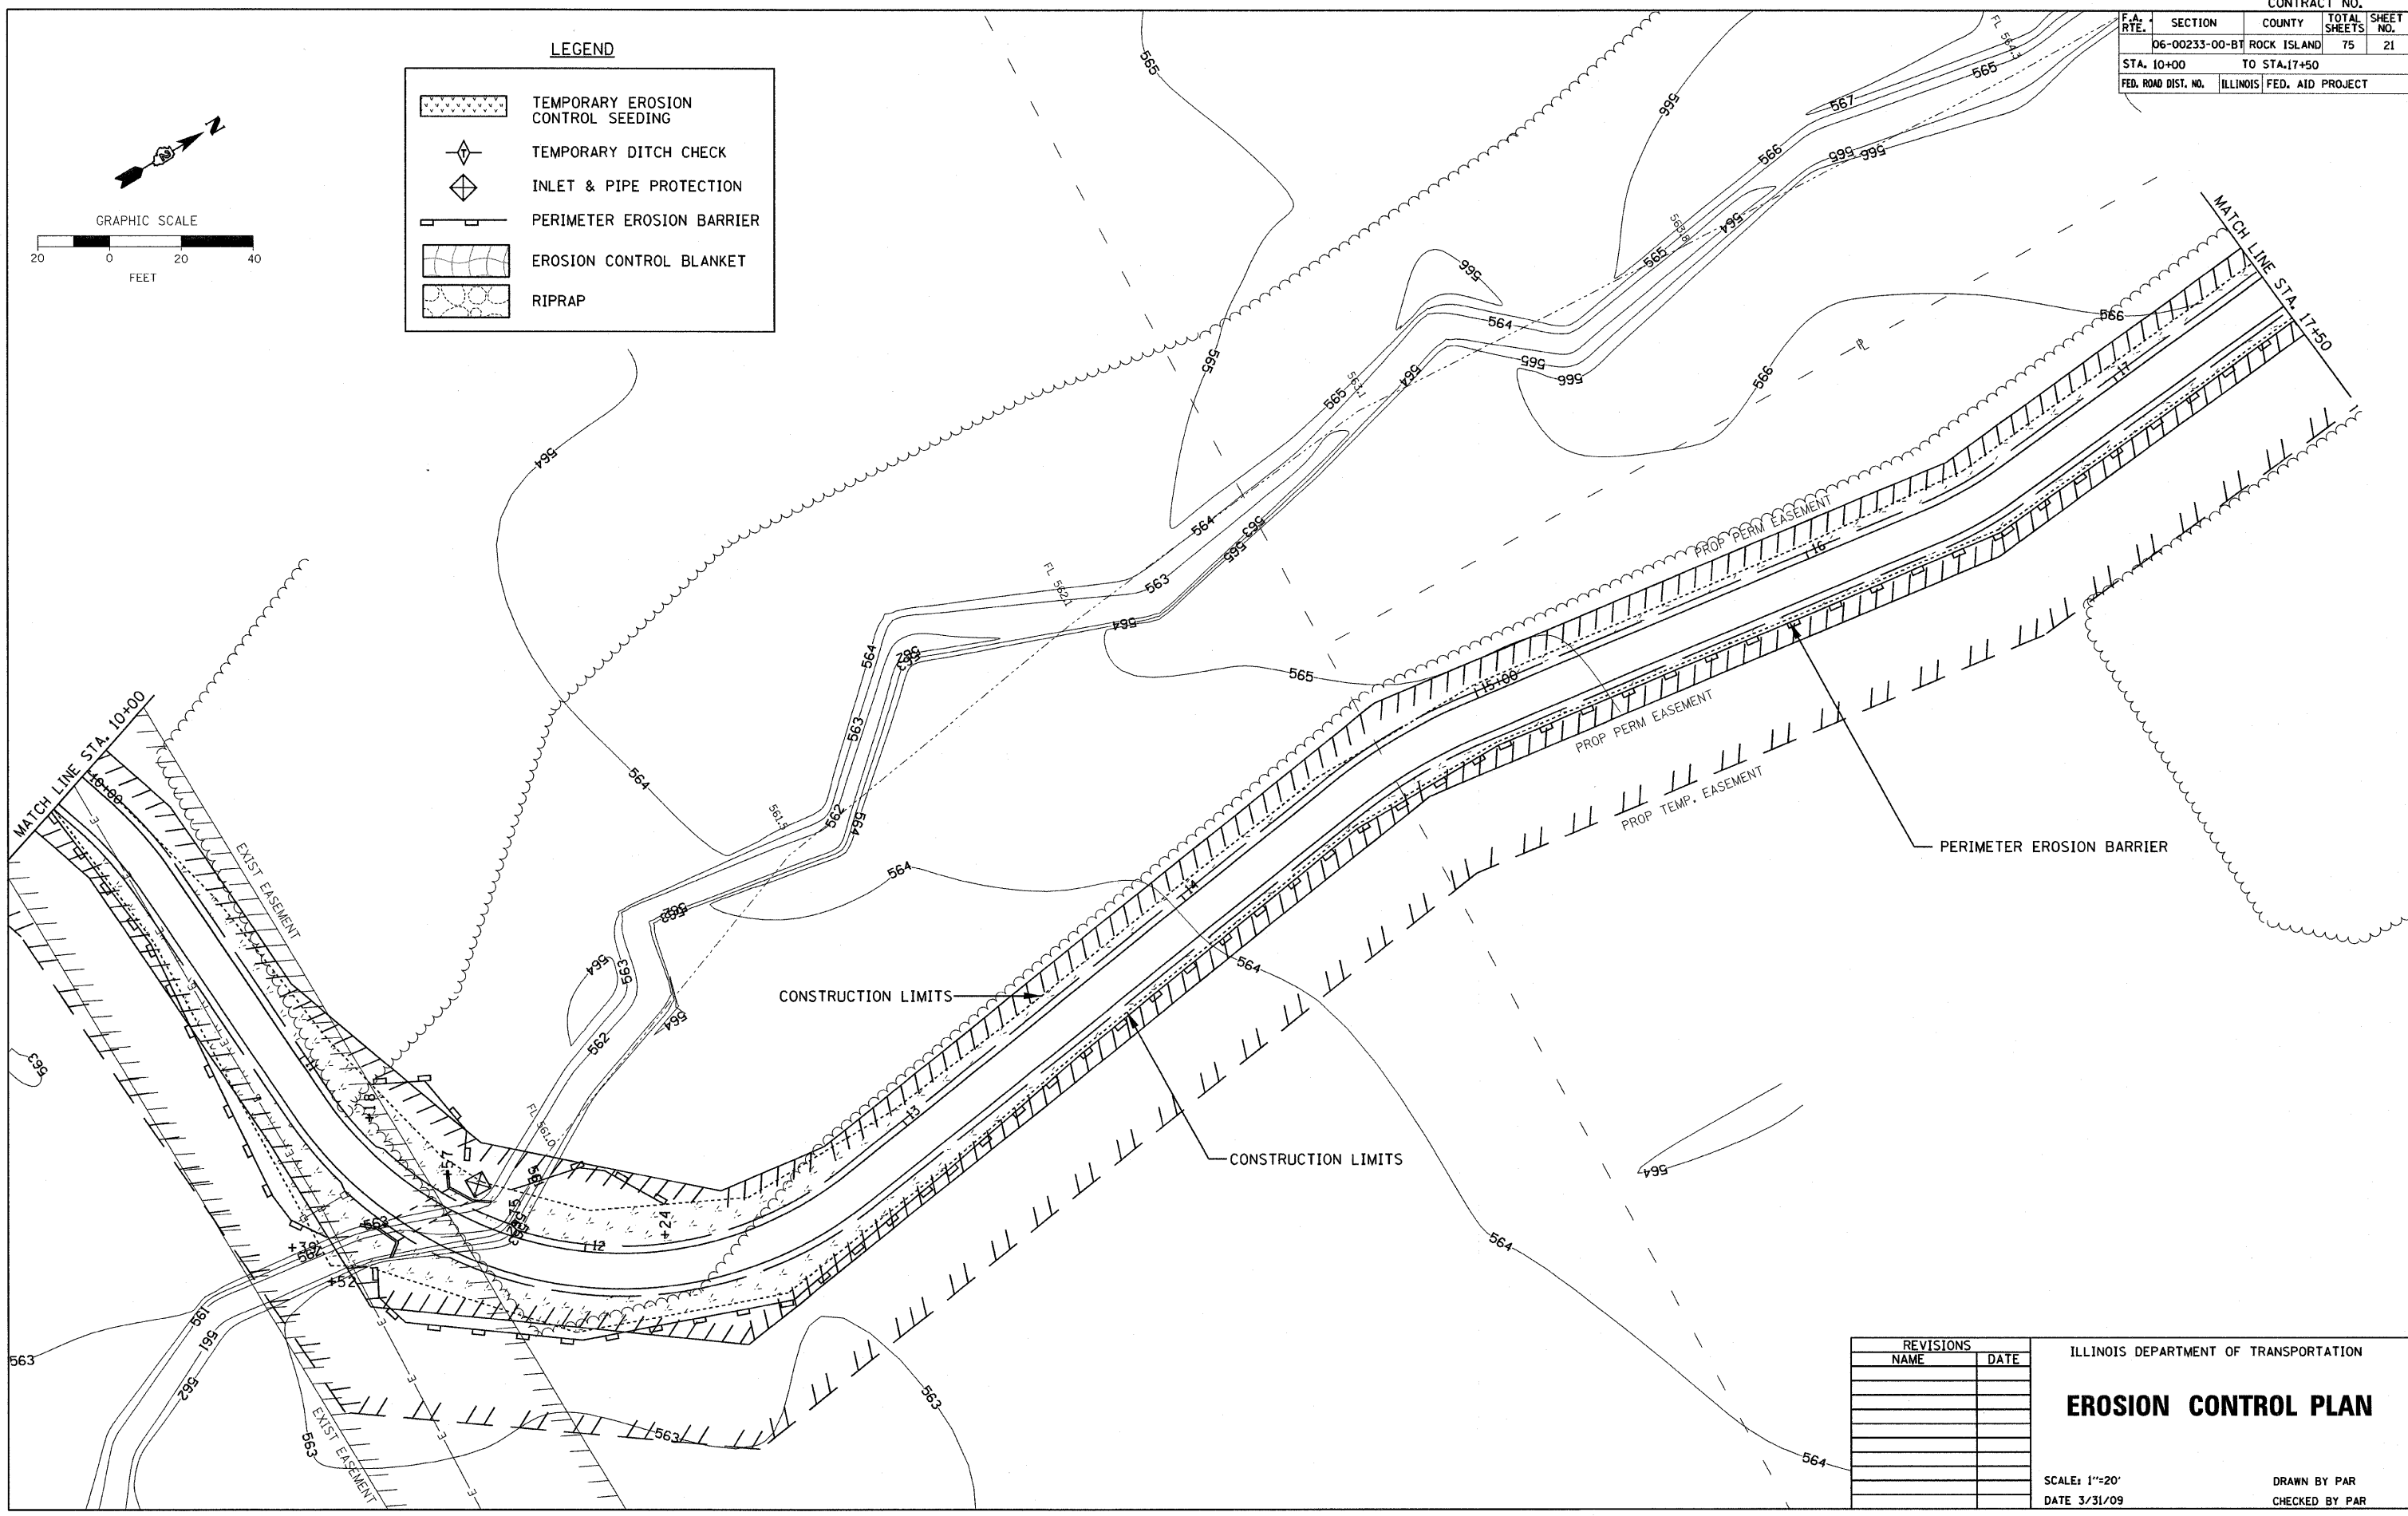
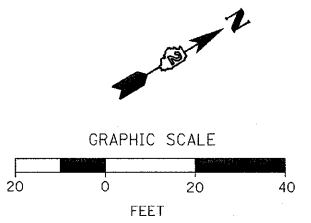


CONTRACT NO.			
F.A. RTE.	SECTION	COUNTY	TOTAL SHEETS
06-00233-00-BT	ROCK ISLAND	75	21
STA. 10+00		TO STA. 17+50	
FED. ROAD DIST. NO.	ILLINOIS FED. AID PROJECT		

**LEGEND**

-  TEMPORARY EROSION CONTROL SEEDING
-  TEMPORARY DITCH CHECK
-  INLET & PIPE PROTECTION
-  PERIMETER EROSION BARRIER
-  EROSION CONTROL BLANKET
-  RIPRAP



PLOT DATE \* DATE \*  
 FILE NAME \* SHEET \*  
 USER NAME \* USER \*

REVISIONS	
NAME	DATE

ILLINOIS DEPARTMENT OF TRANSPORTATION

**EROSION CONTROL PLAN**

SCALE: 1"=20'  
 DATE 3/31/09

DRAWN BY PAR  
 CHECKED BY PAR