
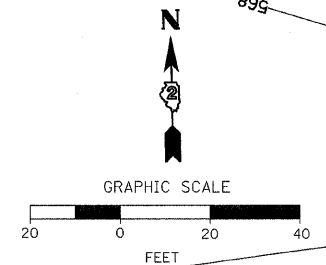


CONTRACT NO.			
F.A. RTE.	SECTION	COUNTY	TOTAL SHEET NO.
06-00233-00-B	1	ROCK ISLAND	75 24
STA. 31+00		TO STA. 37+00	
FED. ROAD DIST. NO.	ILLINOIS	FED. AID PROJECT	

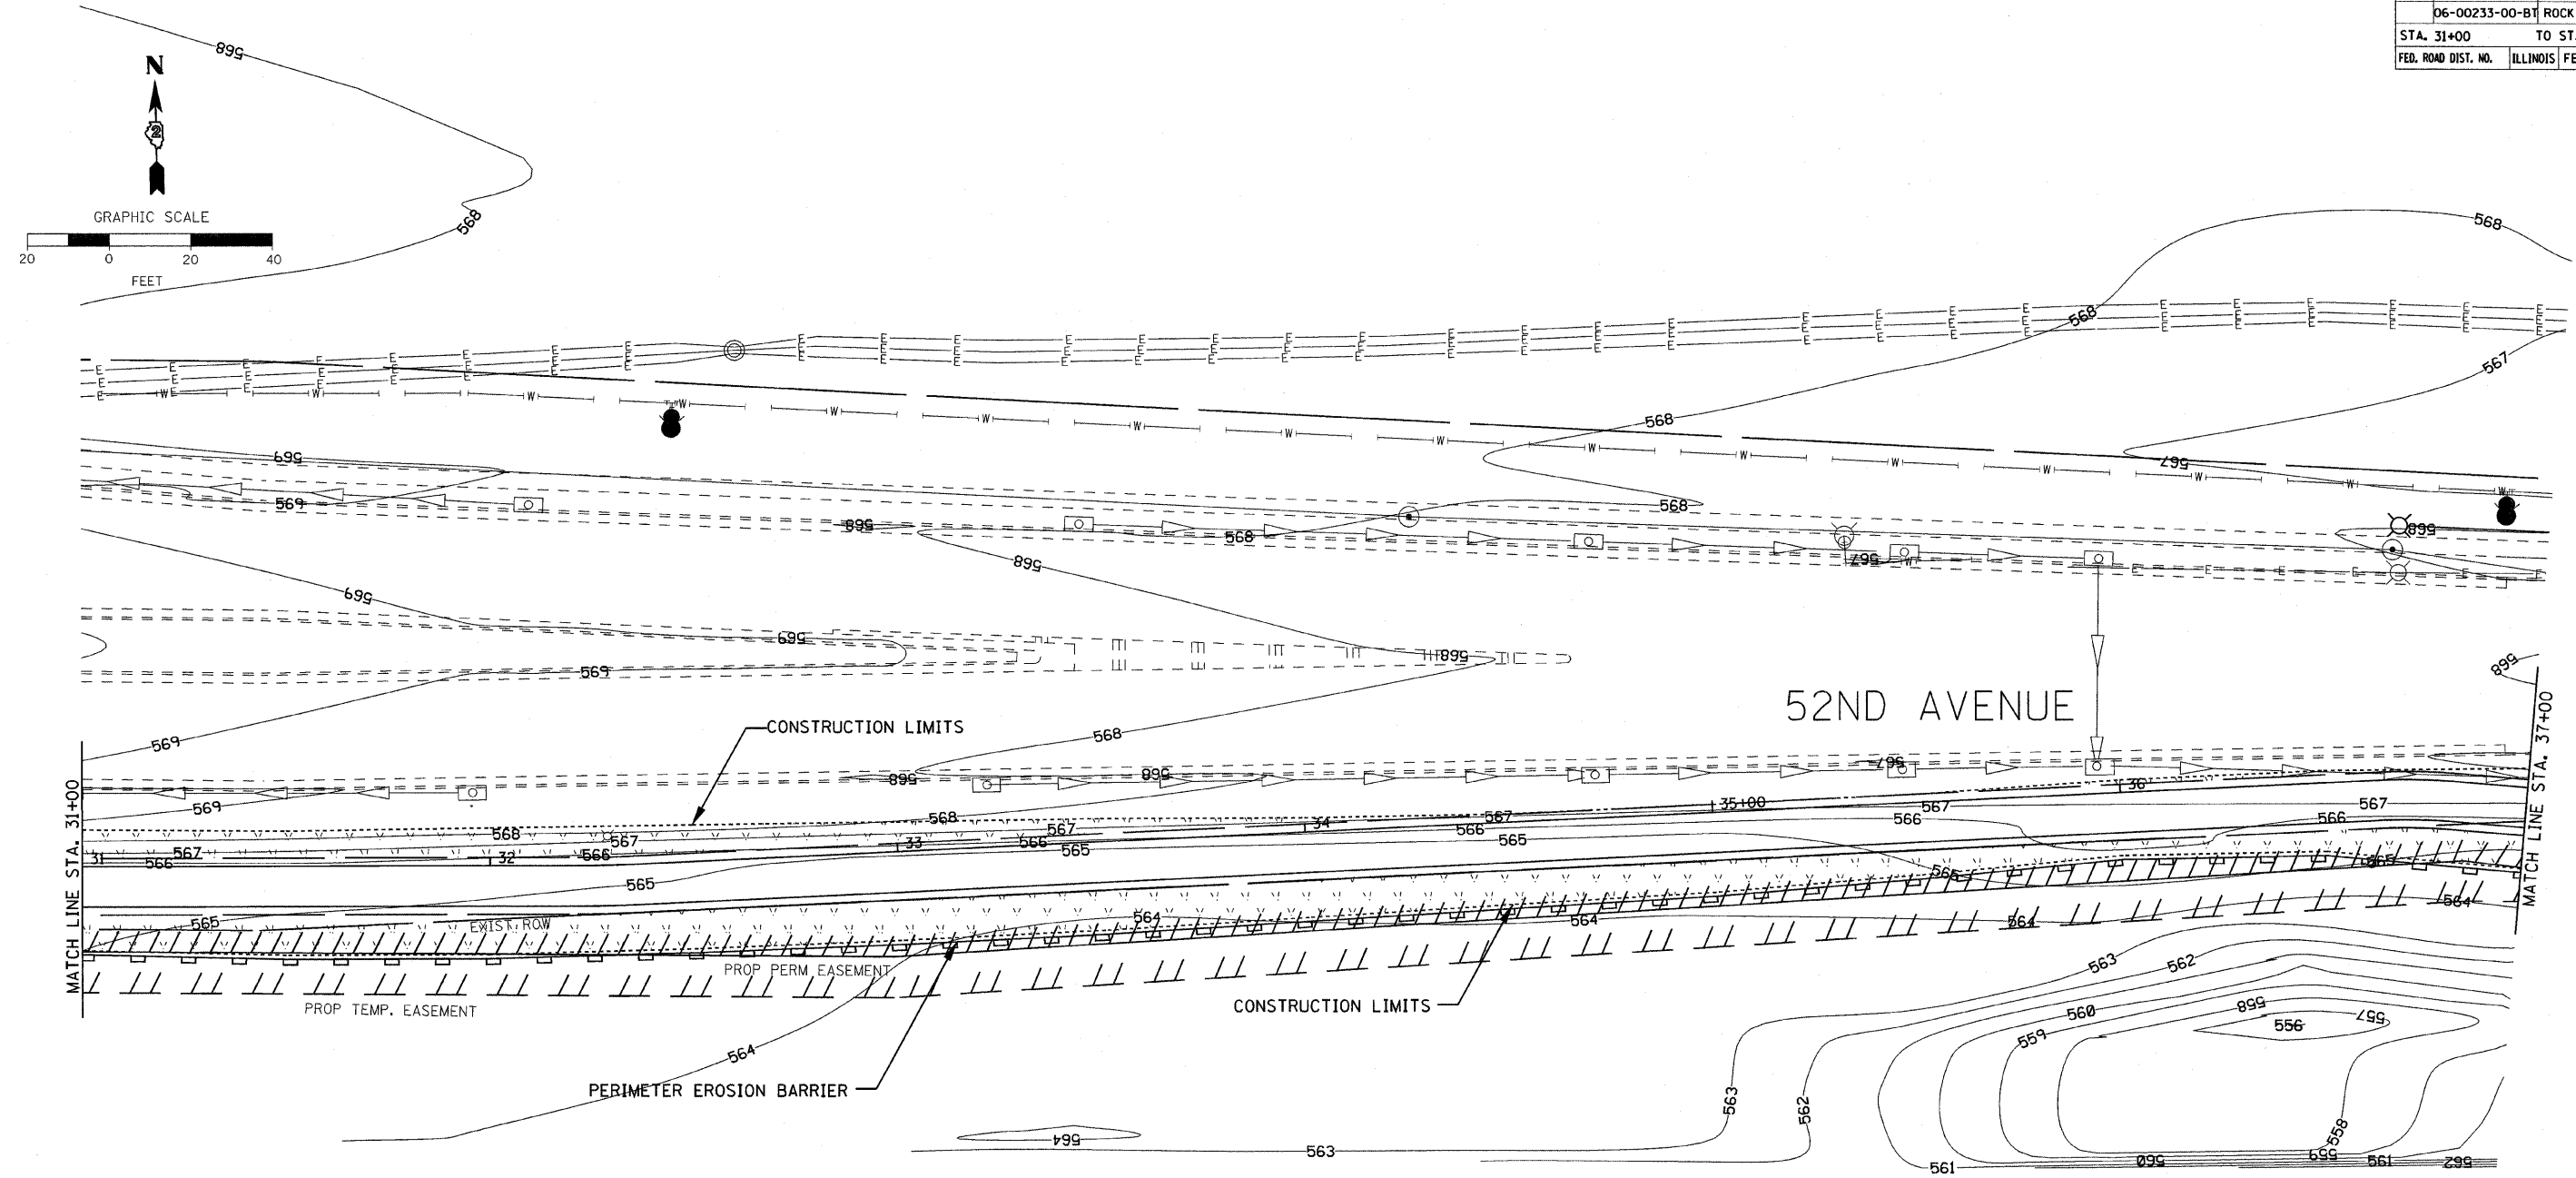

LEGEND

	TEMPORARY EROSION CONTROL SEEDING
	TEMPORARY DITCH CHECK
	INLET & PIPE PROTECTION
	PERIMETER EROSION BARRIER
	EROSION CONTROL BLANKET
	RIPRAP

REVISIONS	
NAME	DATE

ILLINOIS DEPARTMENT OF TRANSPORTATION

EROSION CONTROL PLAN

SCALE: 1"=20'

DATE 3/31/09

DRAWN BY PAR
CHECKED BY PAR

PLOT DATE = #DATE#
 FILE NAME = #FILE#
 PLOT SCALE = #SCALE#
 USER NAME = #USER#