
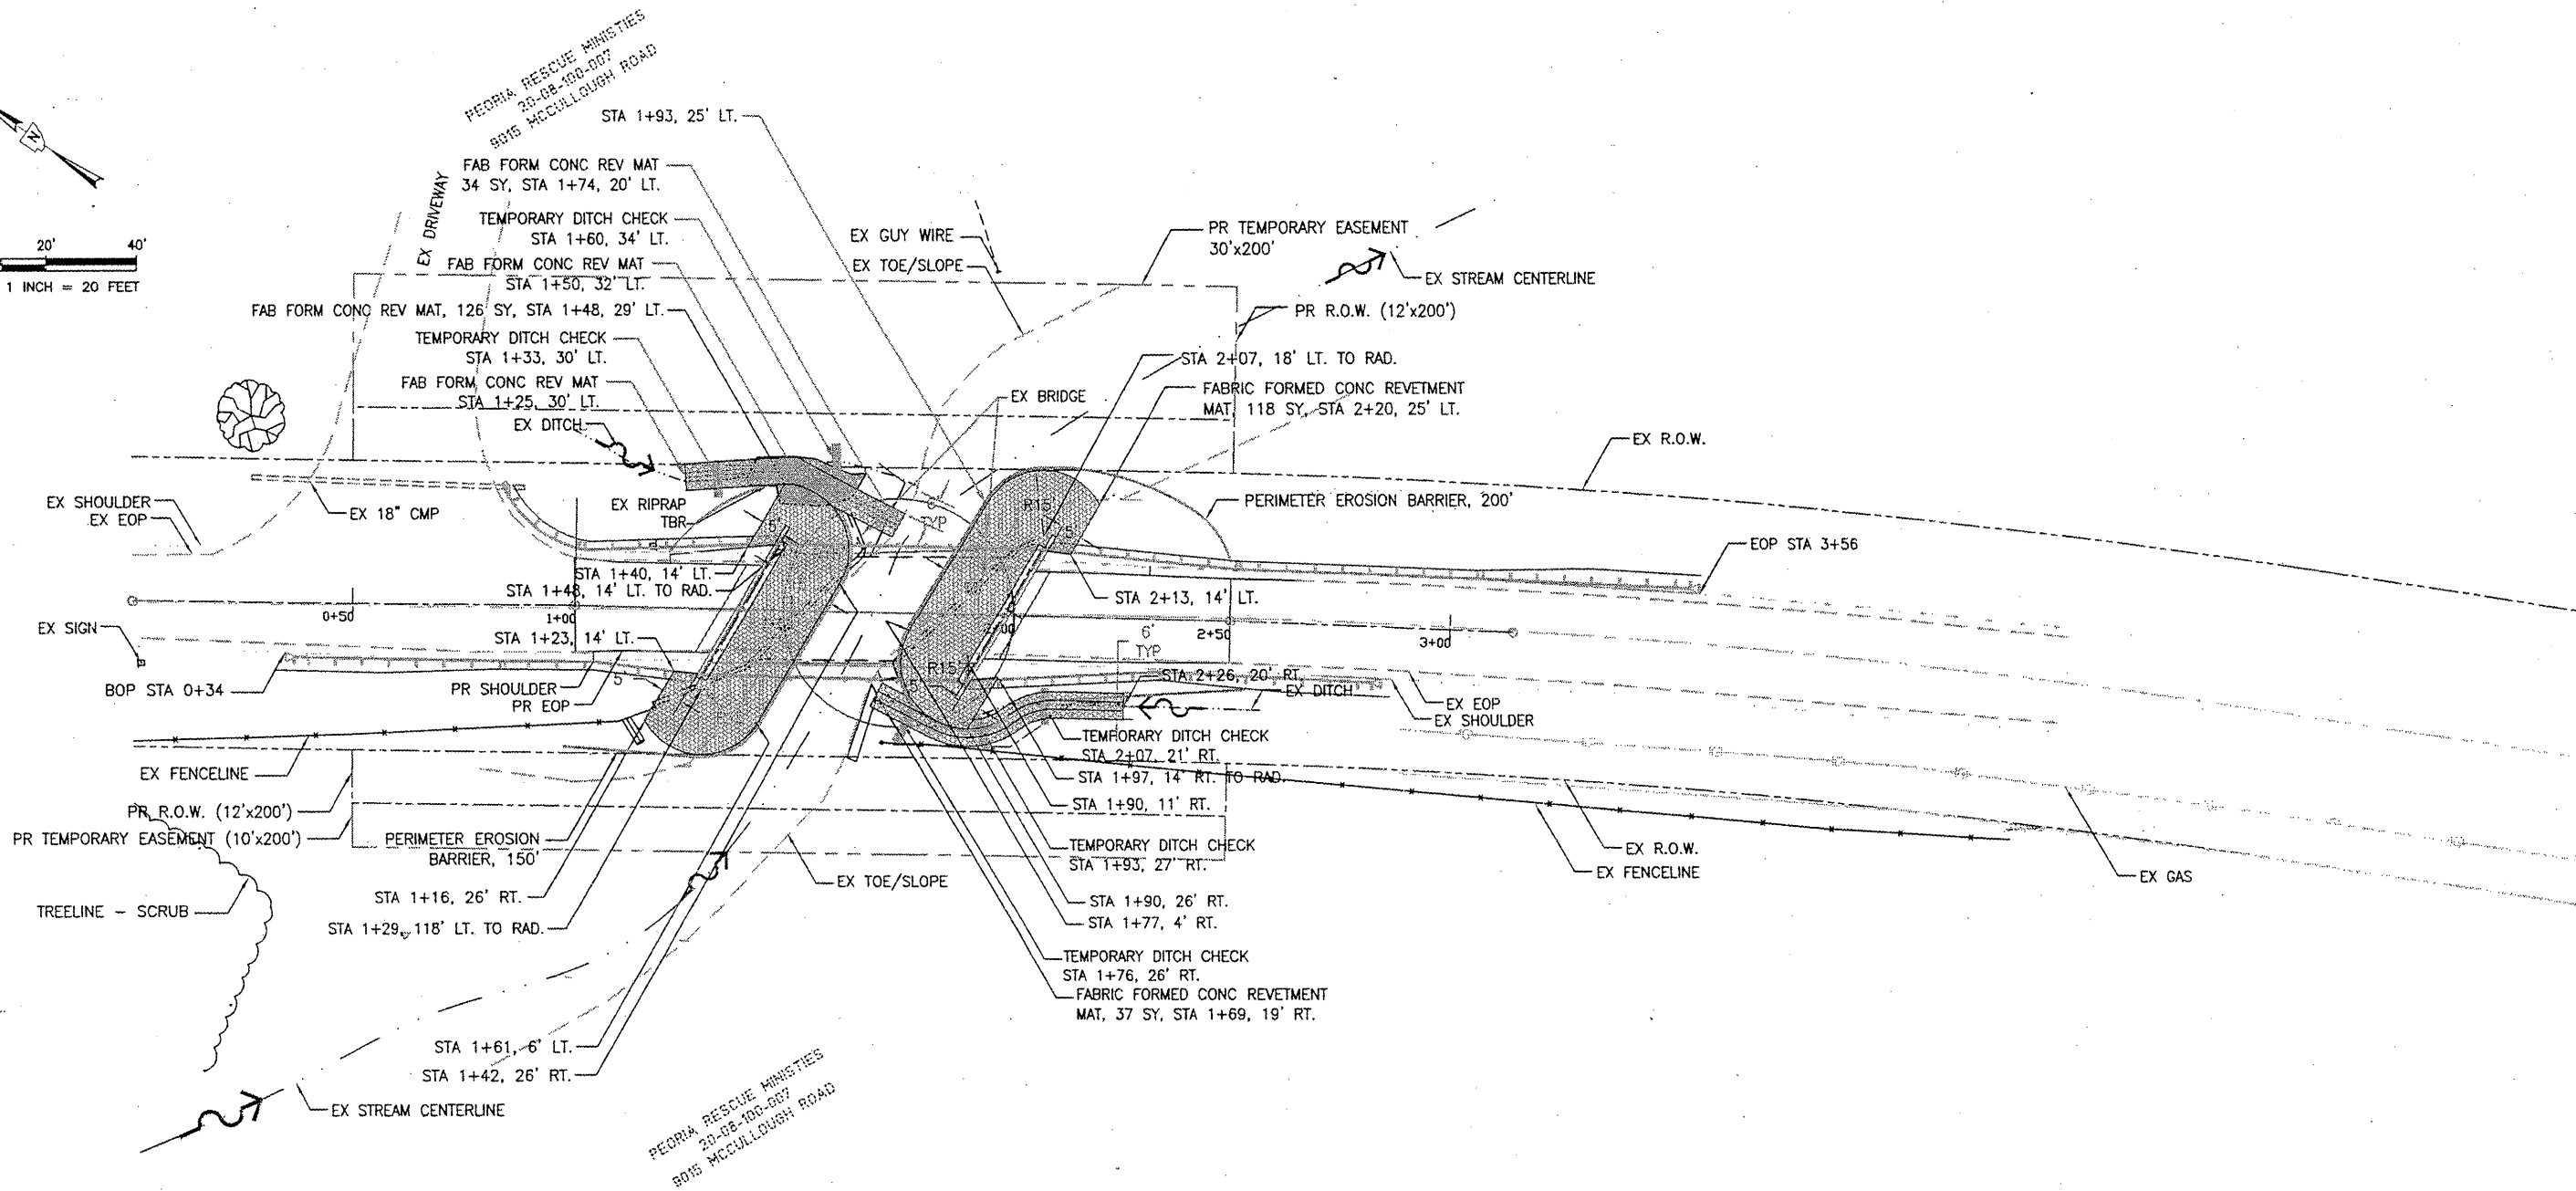


SECTION	COUNTY	TOTAL SHEETS	SHEET NO.
08-00037-02-BR	PEORIA	21	7
	ILLINOIS	CONTRACT # 89372	

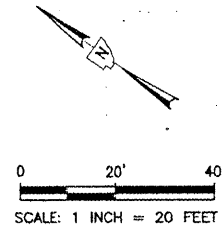

REVISIONS			
NO.	DATE	DESCRIPTION	APPROVED

DESIGNED: AJS
 DRAWN: AJS, JLA
 CHECKED: EEA
 DATE: 06/10/09

MACTEC
 ENGINEERING AND CONSULTING, INC.
ILLINOIS PROFESSIONAL DESIGN FIRM PE/SE, LICENSE #184-001138

MCCULLOUGH ROAD BRIDGE
EROSION CONTROL
 PEORIA COUNTY HIGHWAY DEPT.
 MCCULLOUGH ROAD BRIDGE #072-3063
 6915 W. PLANK ROAD
 PEORIA, ILLINOIS 61604