
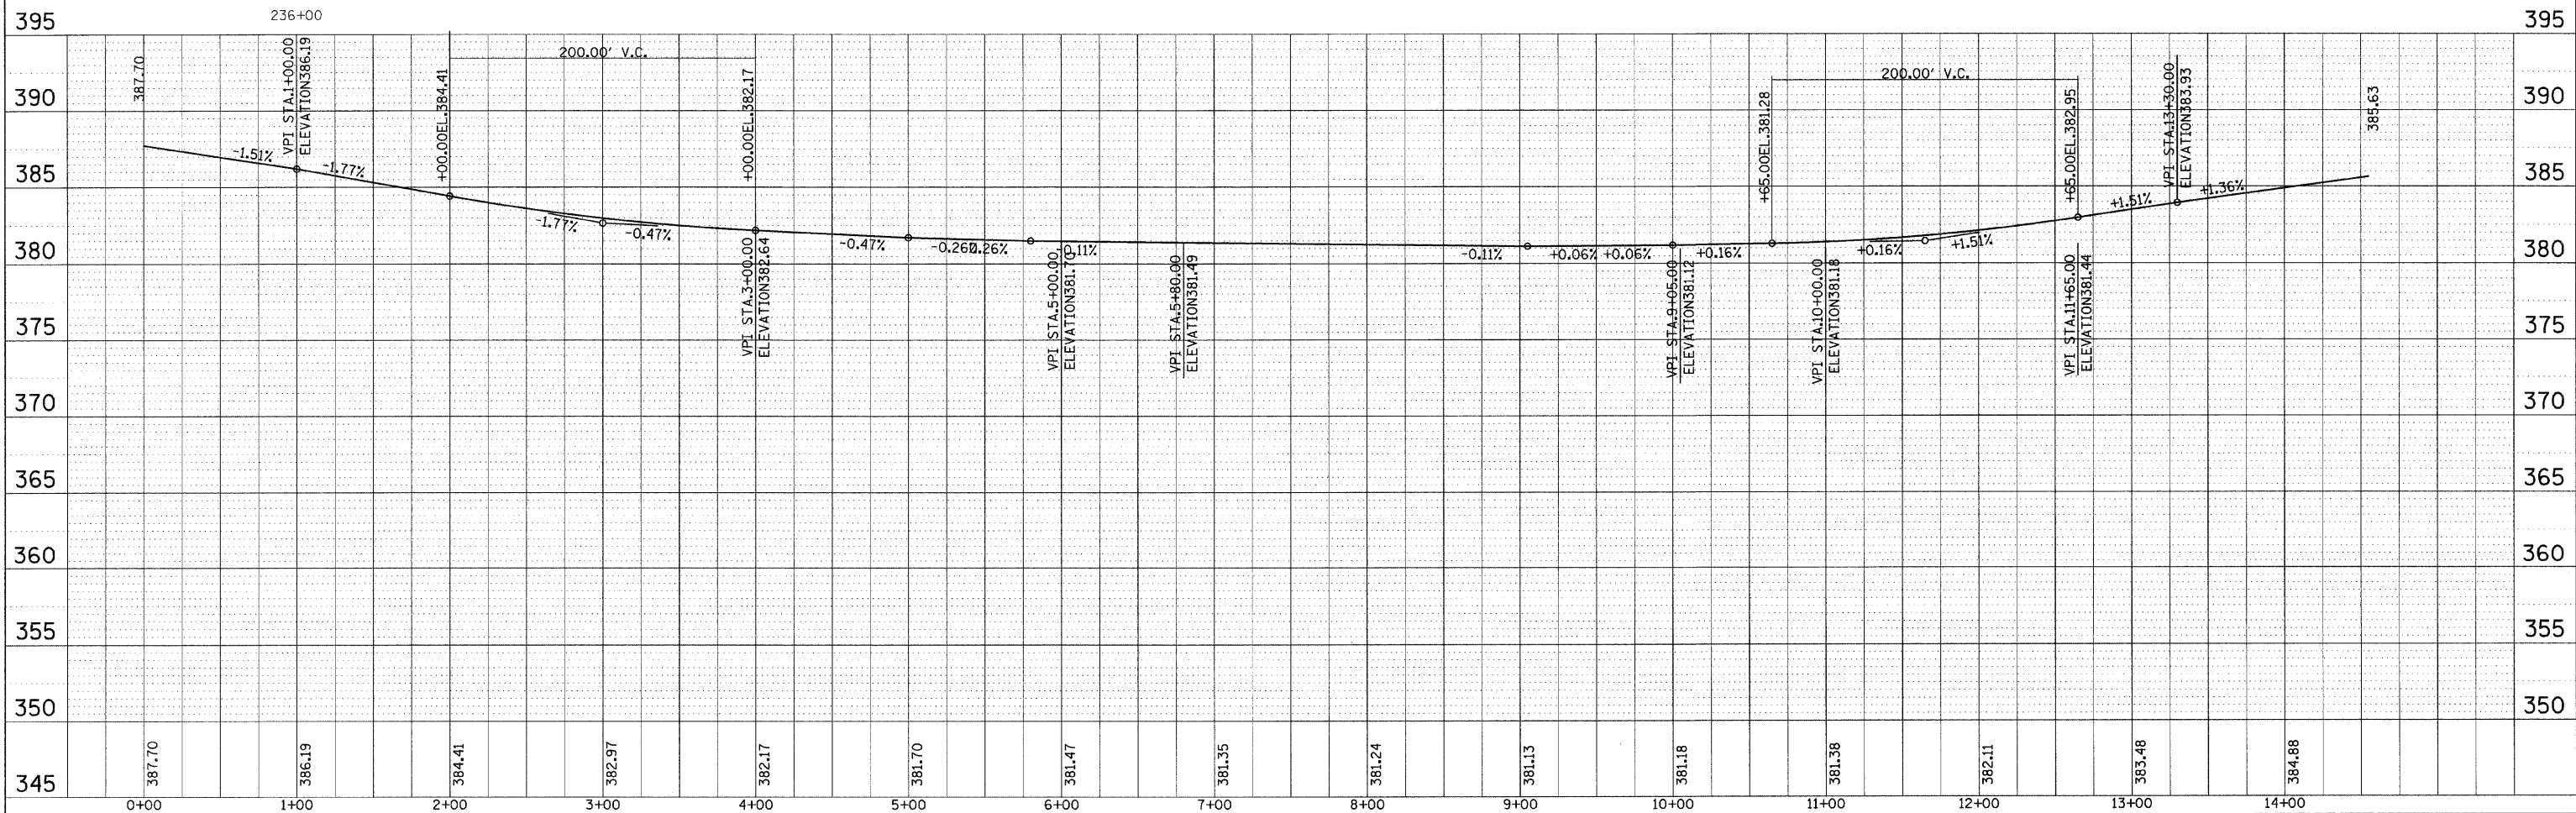


F.A.P. RTE.	SECTION	COUNTY	TOTAL SHEETS	SHEET NO.
331		JACKSON	67	16
STA.	TO STA.			
FED. ROAD DIST. NO.	ILLINOIS	FED. AID PROJECT		
*12-118-1D9 BSMART FY 10-1				

PLAN	DATE
BY	
CHECKED	
APPROVED	
NO. _____	
DATE _____	

PROFILE	DATE
BY	
CHECKED	
APPROVED	
NO. _____	
DATE _____	

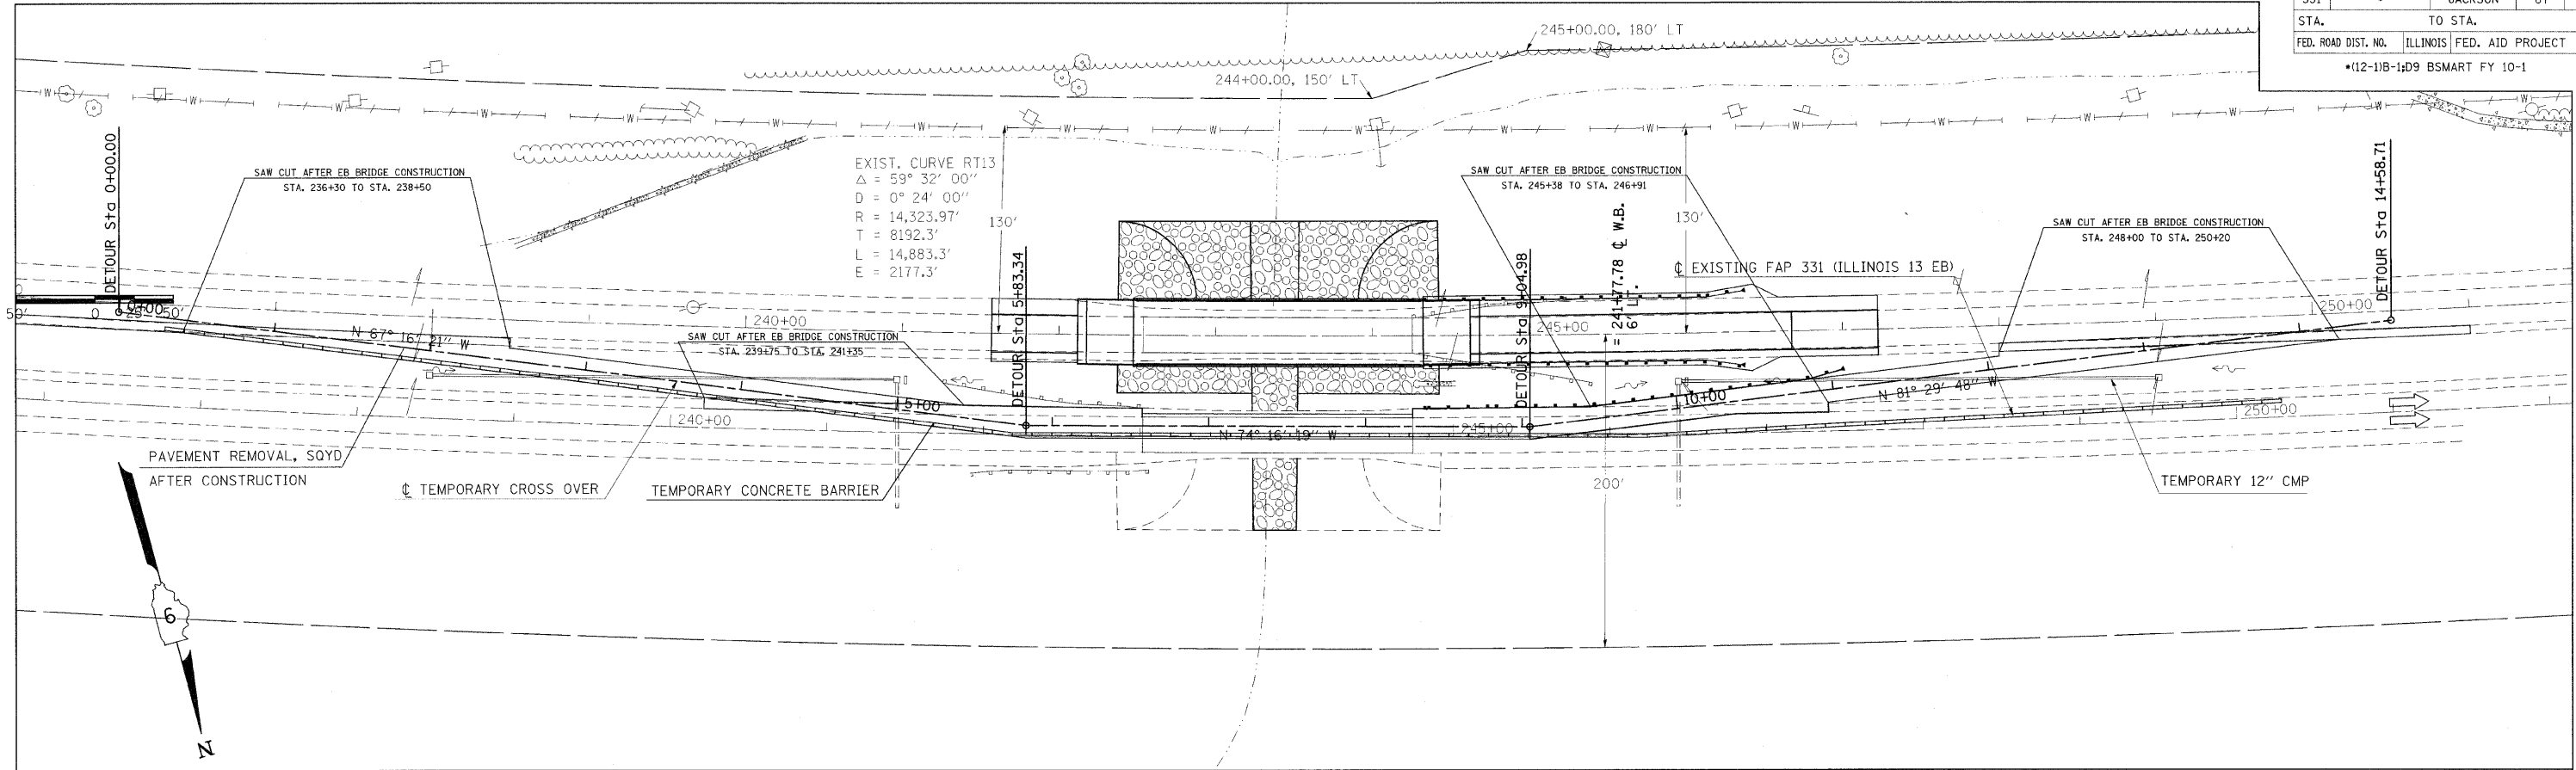

PLAN AND PROFILE MEDIAN CROSSOVERS