



F.A.I. RTE.	SECTION	COUNTY	TOTAL SHEETS	SHEET NO.
57	*	WILL	303	32
STA. 14044+50		TO STA. 14050+81.74		
FED. ROAD DIST. NO.		ILLINOIS	FED. AID PROJECT	
99(1&2) R-389-1HB-1-BR-2		CONTRACT : 62253		

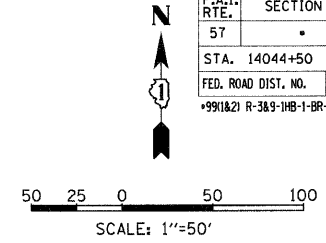

DATE	BY

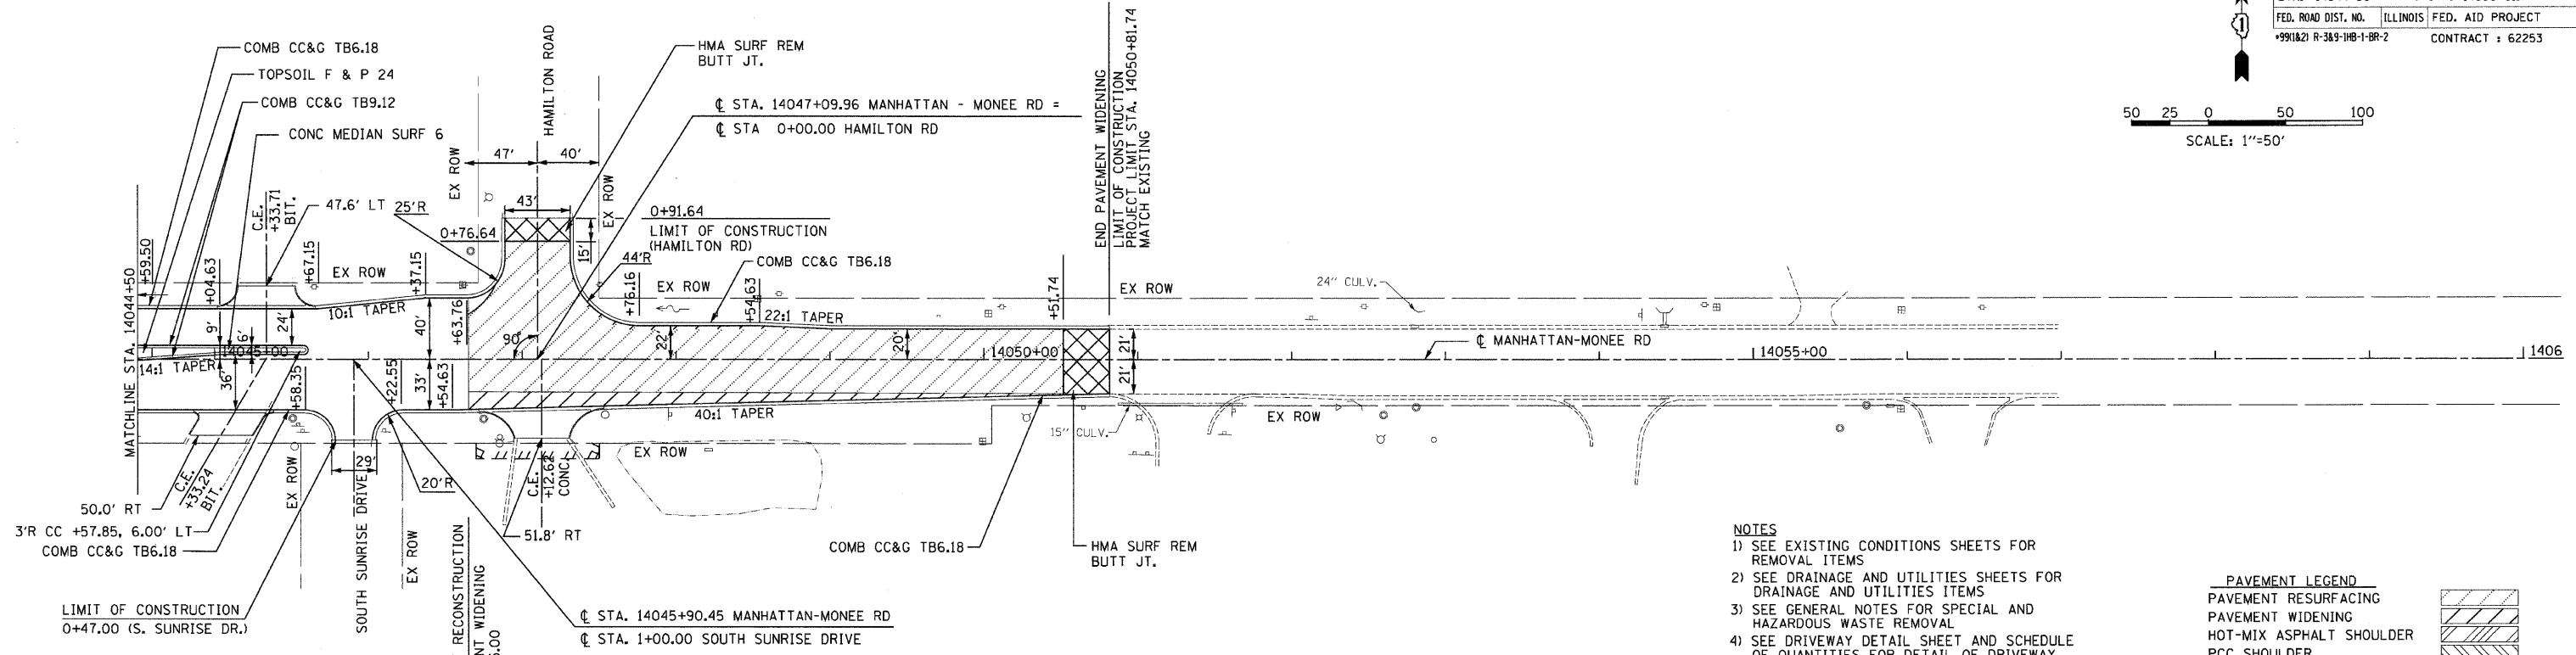

- NOTES**
- 1) SEE EXISTING CONDITIONS SHEETS FOR REMOVAL ITEMS
 - 2) SEE DRAINAGE AND UTILITIES SHEETS FOR DRAINAGE AND UTILITIES ITEMS
 - 3) SEE GENERAL NOTES FOR SPECIAL AND HAZARDOUS WASTE REMOVAL
 - 4) SEE DRIVEWAY DETAIL SHEET AND SCHEDULE OF QUANTITIES FOR DETAIL OF DRIVEWAY REPLACEMENT.

PAVEMENT LEGEND


	PAVEMENT RESURFACING
	PAVEMENT WIDENING
	HOT-MIX ASPHALT SHOULDER
	PCC SHOULDER

Clark Dietz ENGINEERS

DESIGN FIRM REGISTRATION No. 184-000450
 118 SOUTH CLINTON STREET SUITE 600
 CHICAGO, IL 60661
 PHONE : 312.646.8900
 FAX : 312.646.0204

MANHATTAN - MONEE ROAD

DATE	BY

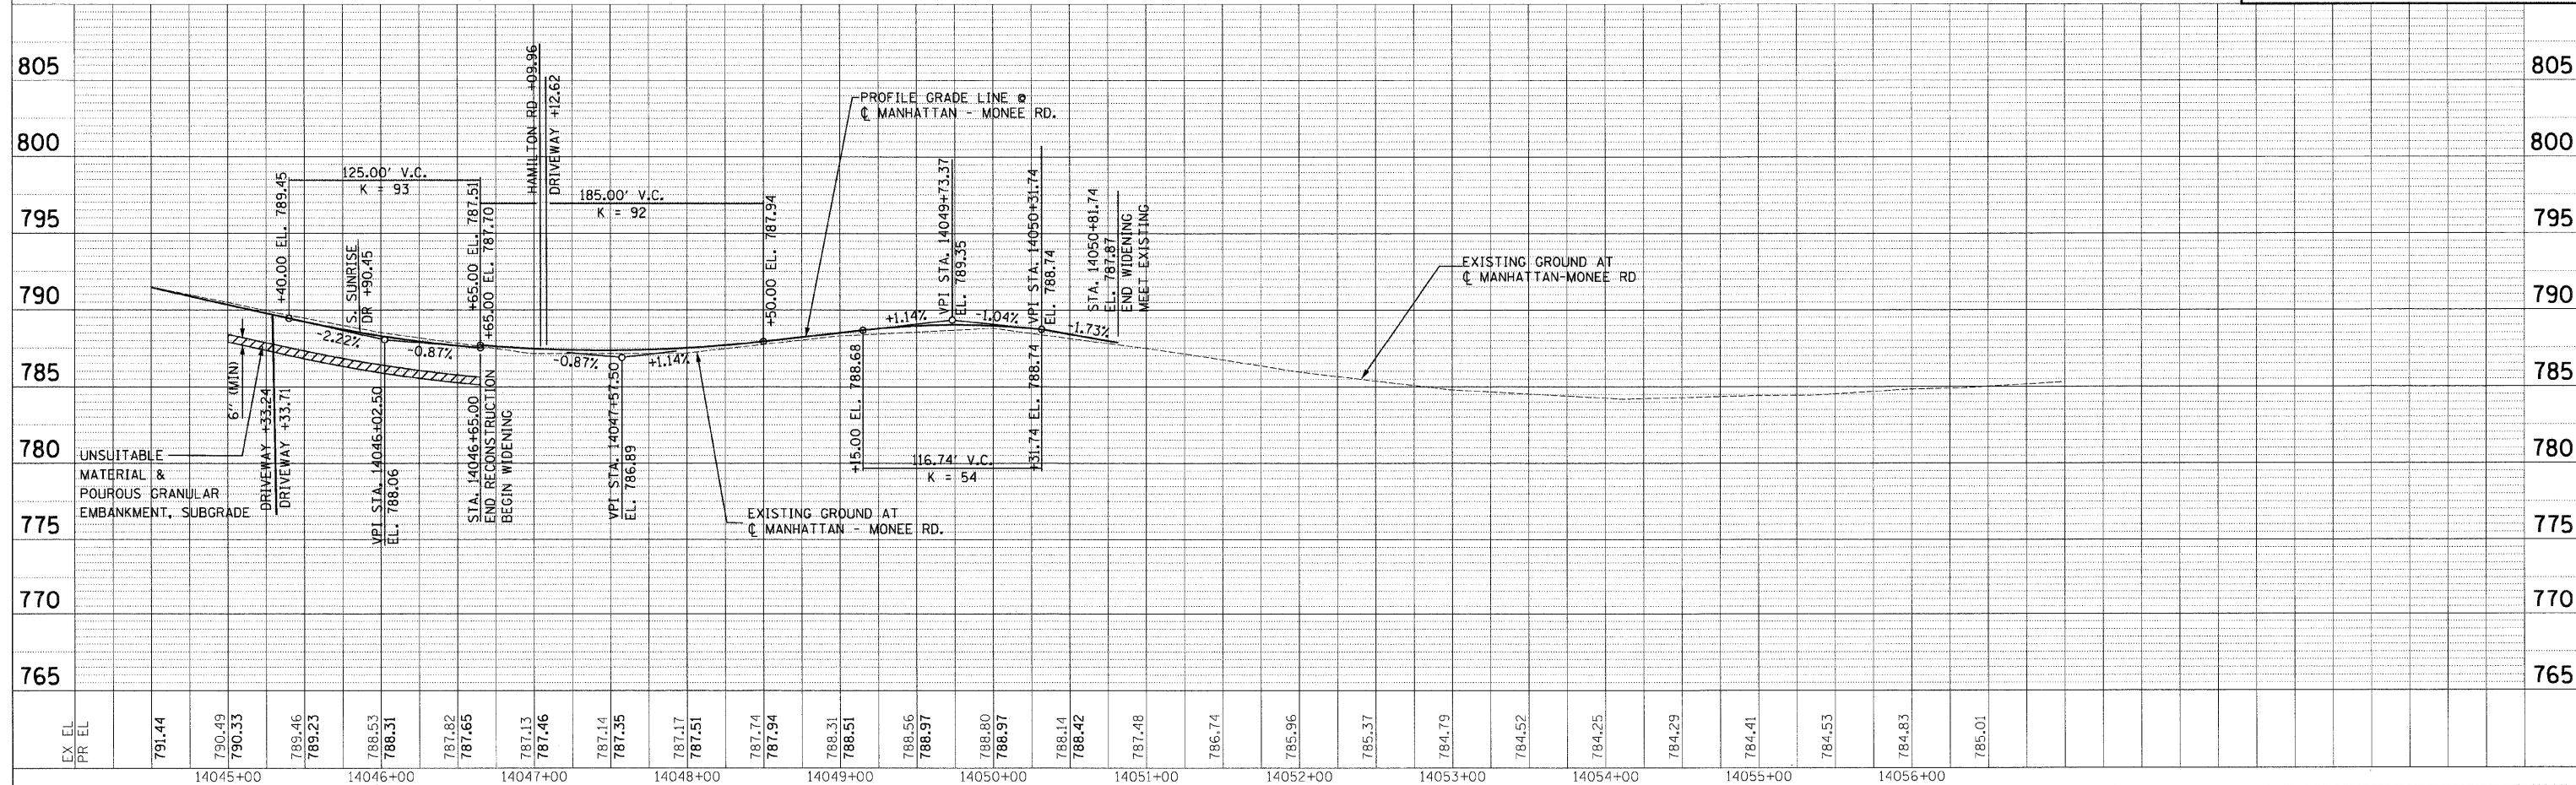

PLAN AND PROFILE: MANHATTAN - MONEE ROAD - STA. 14044+50 TO STA. 14050+81.74