
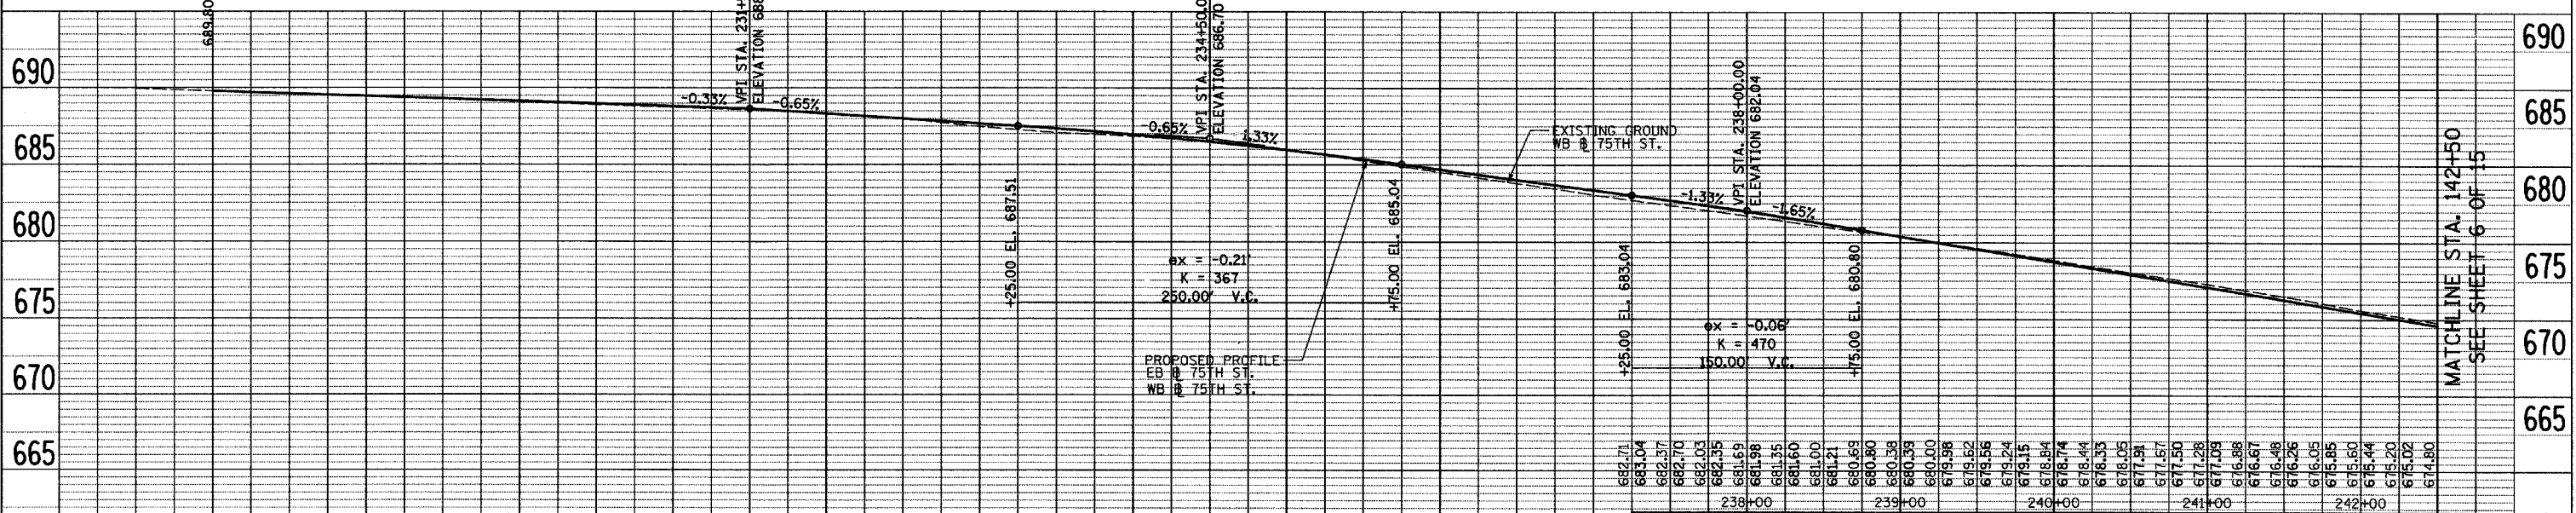
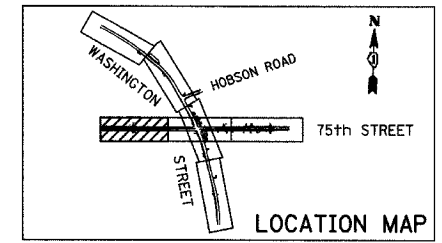
 
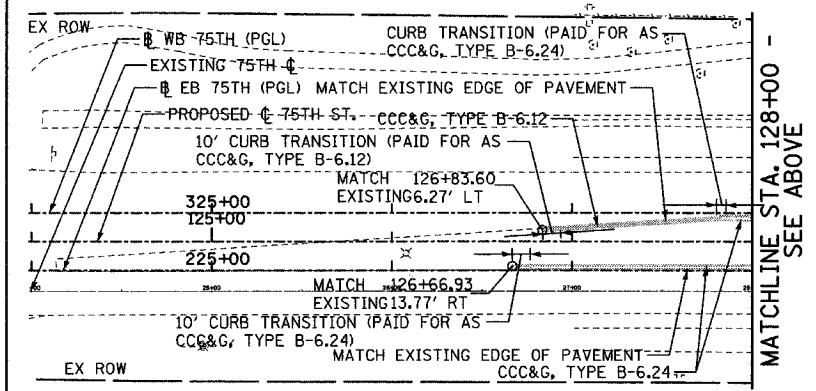


F.A.B. RTE.	SECTION	COUNTY	TOTAL SHEETS	SHEET NO.
2552	00-00114-00-PV	DuPAGE	563	57
STA.	TO STA.			
FED. ROAD DIST. NO.	ILLINOIS FED. AID PROJECT			
CONTRACT NO. 63024				

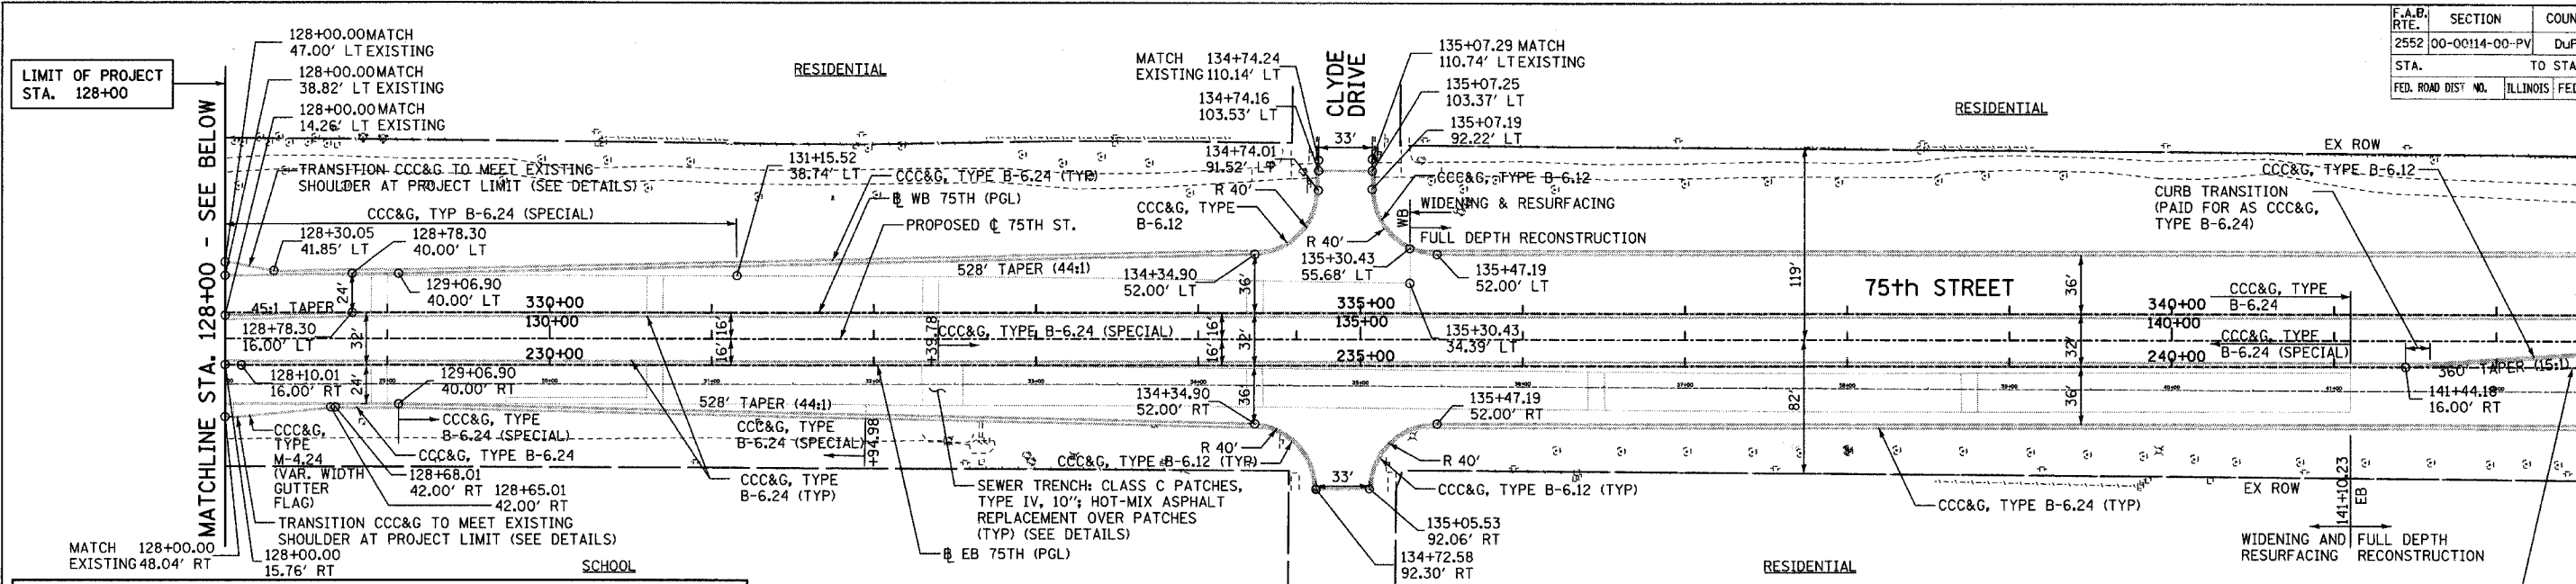

EXISTING PROP. PROFILE ELEVATIONS	689.88	689.80	689.70	689.72	689.60	689.64	689.53	689.55	689.46	689.47	689.36	689.39	689.26	689.31	689.16	689.22	689.07	689.14	689.06	688.90	688.98	688.83	688.90	688.75	688.81	688.65	688.73	688.56	688.65	688.46	688.49	688.36	688.33	688.19	688.16	687.99	687.26	687.51	687.07	687.34	686.95	687.15	686.83	686.95	686.67	686.73	686.50	686.49	686.26	686.23	686.00	685.96	685.62	685.67	685.25	685.36	684.89	684.52	684.70	684.16	684.37	683.81	684.04	683.45	683.70	683.06	683.37	682.71
-----------------------------------	--------	--------	

REVISIONS NAME DATE		INTERSECTION IMPROVEMENT WASHINGTON STREET - 75th STREET PROPOSED PLAN AND PROFILE 75th STREET SHEET 5 OF 15 STA. 127+50 TO STA. 142+50	City of Naperville
CONSULTANT TYLIN INTERNATIONAL			
DRAWN: CHECKED: APPROVED: DATE: APRIL 11, 2008 SCALE: HORIZ. 1"=50'-0" VERT. 1"=5'-0"	SHEET NO. PROJECT NO.: M-CMM-7003 (985)	JOB NO.: P-91-494-00	

P:\60241\road\75gpcsh05.dwg 4/11/2008 10:13:13 AM
 10:31:3 AM