
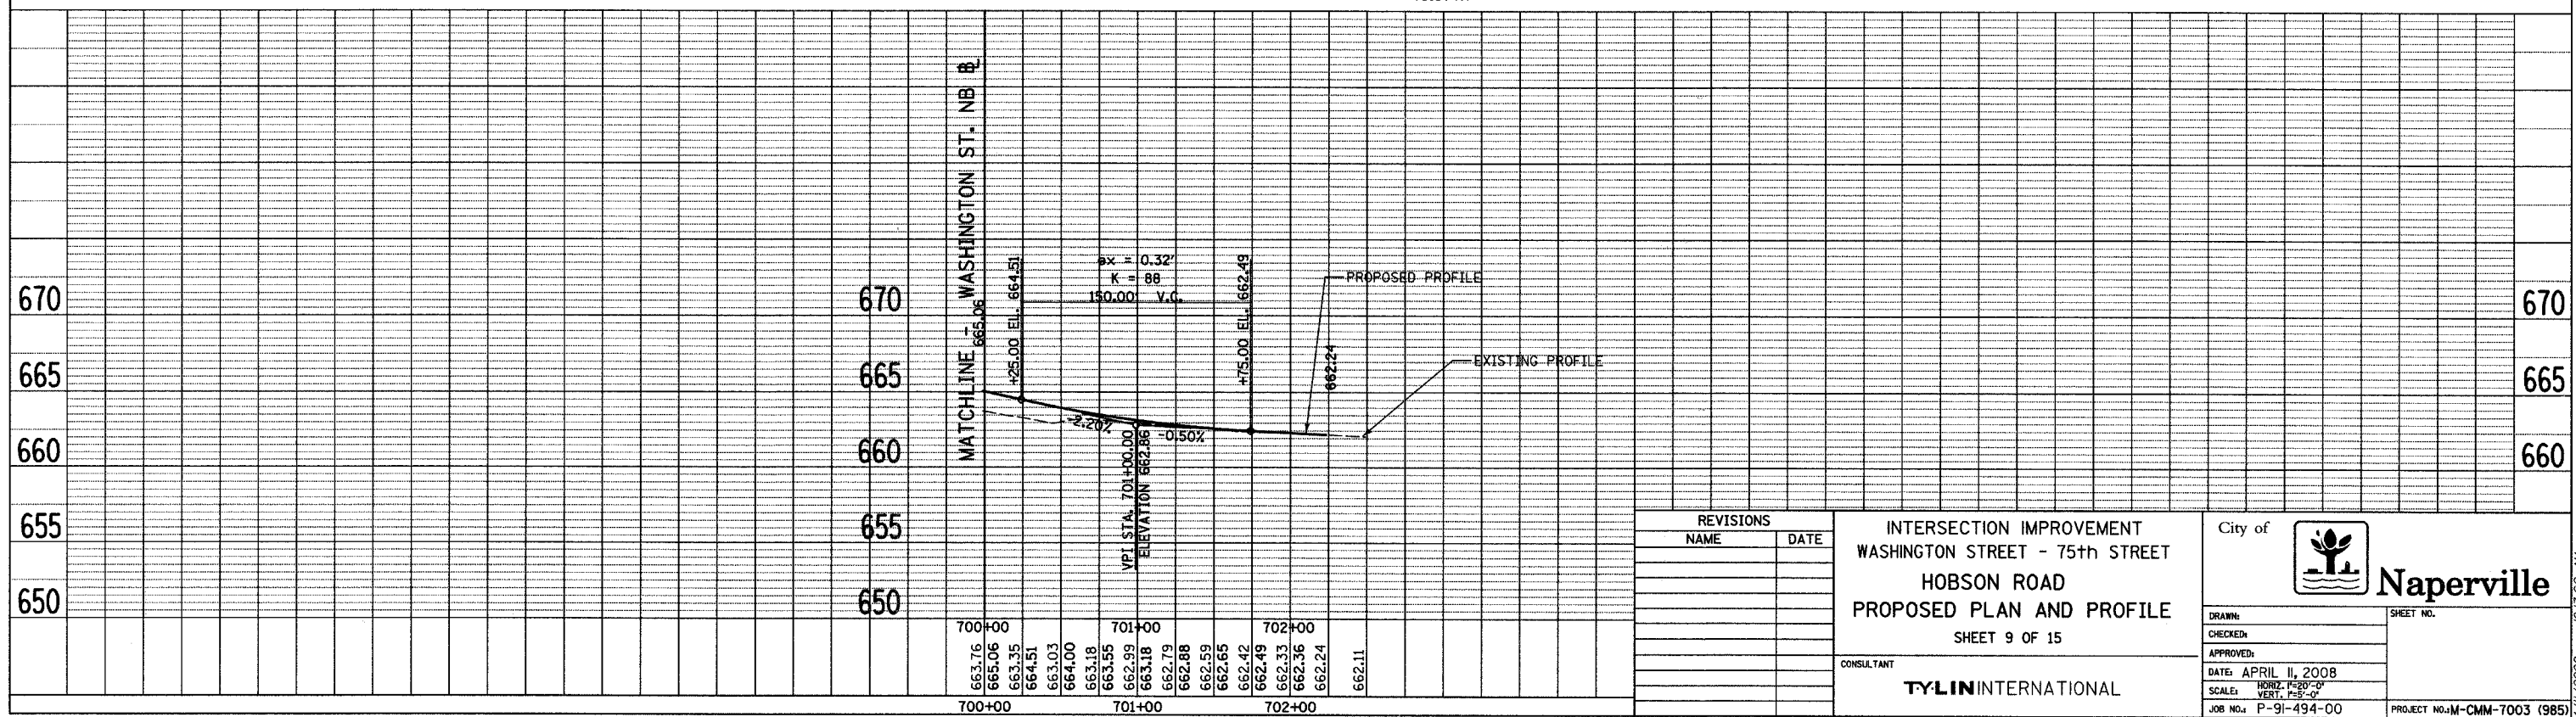
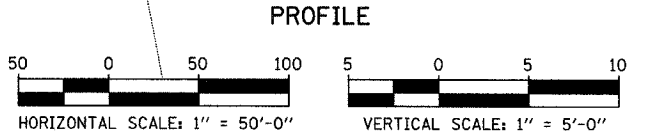
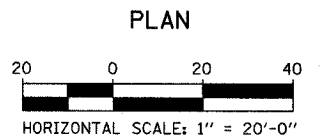



F.A.I.D. SECTION	COUNTY	TOTAL SHEETS	SHEET NO.
2552 00-00114-00-PV	DuPAGE	563	61
STA.	TO STA.		
FED. ROAD DIST. NO.	ILLINOIS	FED. AID PROJECT	
CONTRACT NO. 63024			

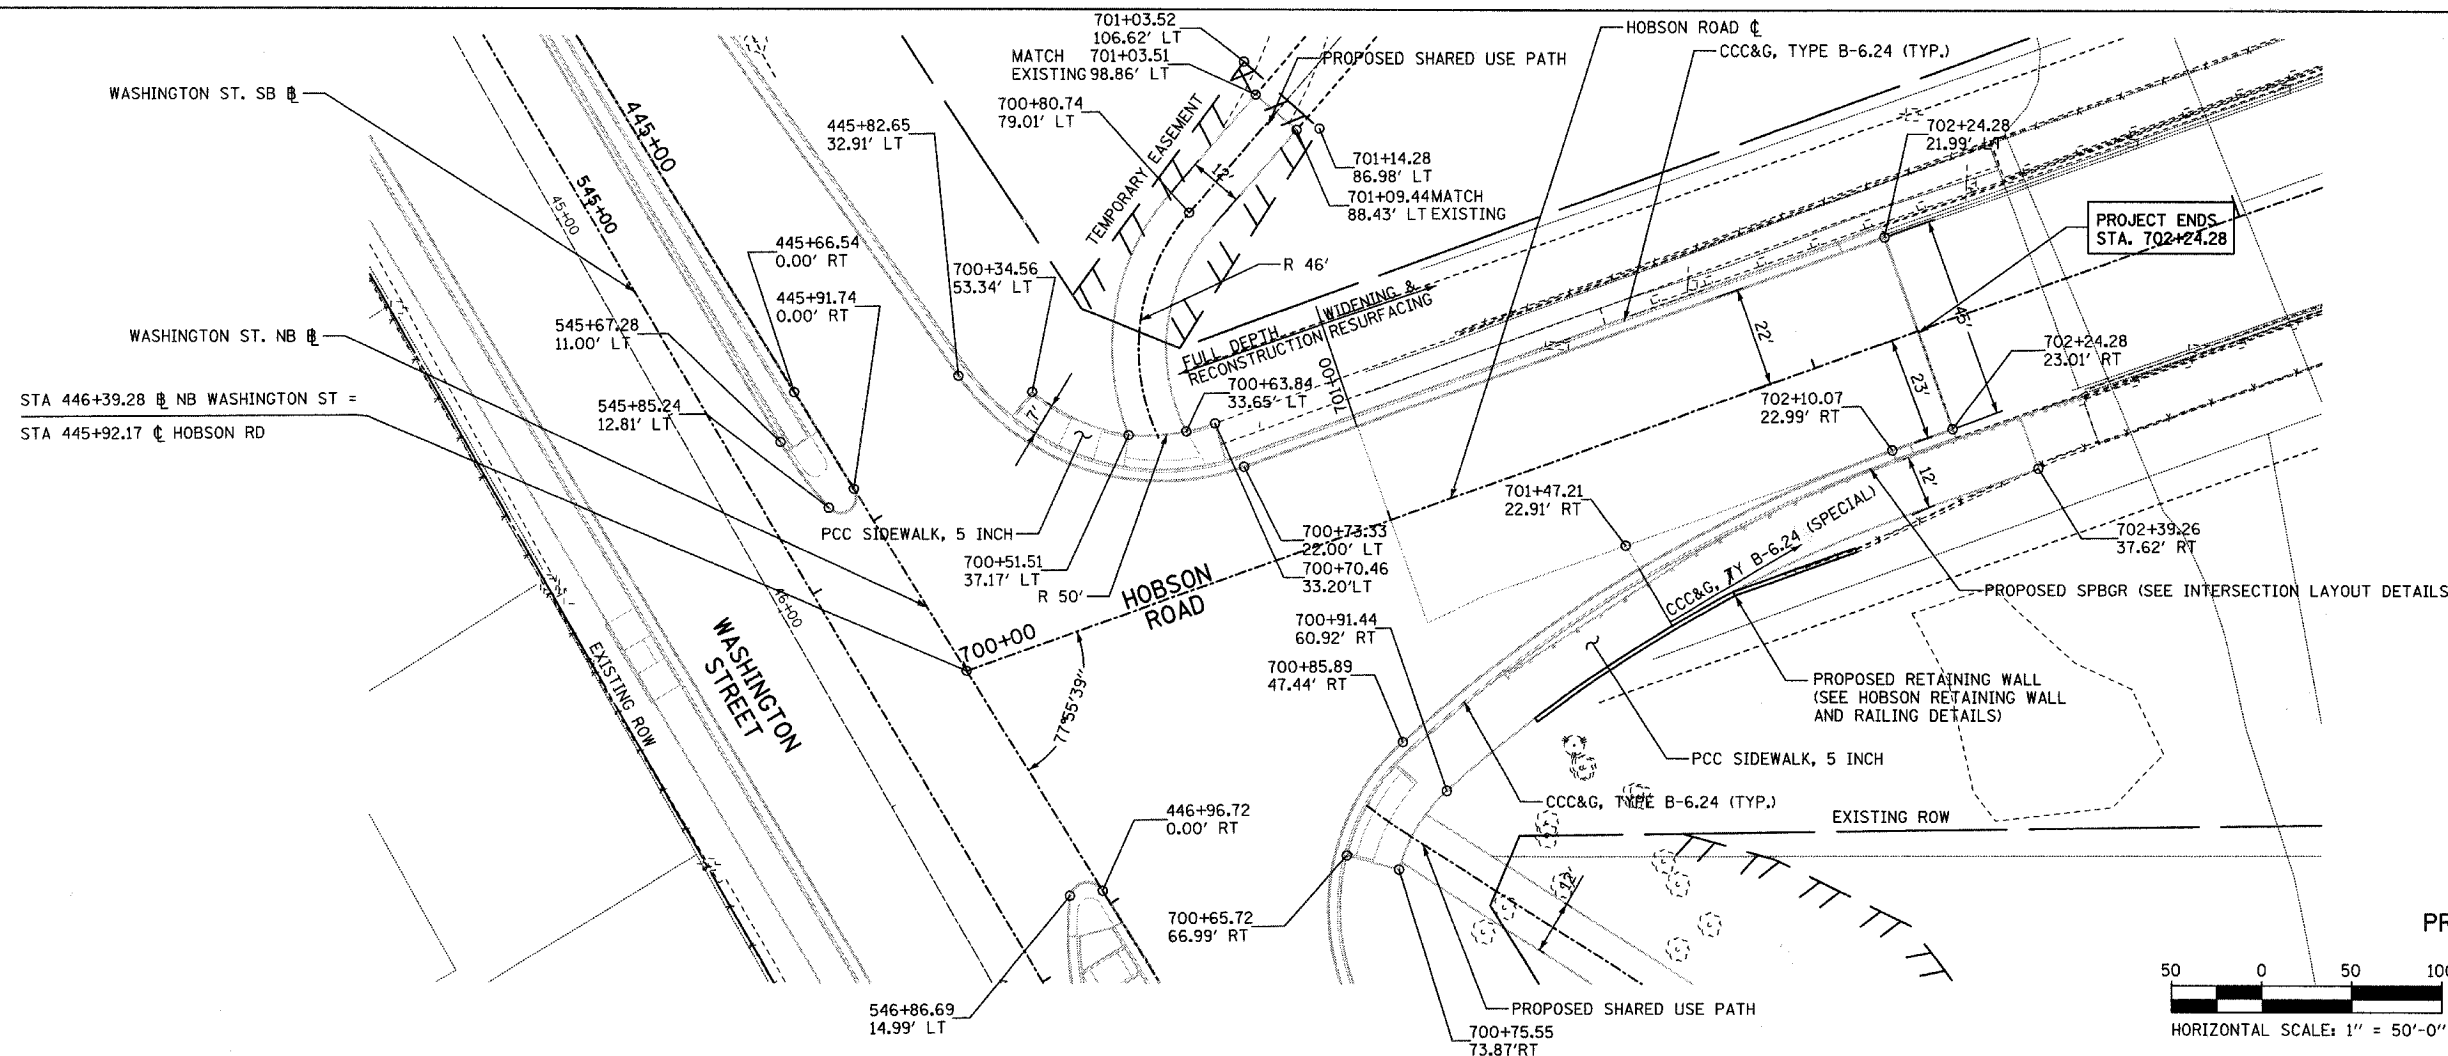

REVISIONS	
NAME	DATE

INTERSECTION IMPROVEMENT  
 WASHINGTON STREET - 75th STREET  
 HOBSON ROAD  
 PROPOSED PLAN AND PROFILE  
 SHEET 9 OF 15

City of  **Naperville**

CONSULTANT  
**TYLIN INTERNATIONAL**

DRAWN: \_\_\_\_\_  
 CHECKED: \_\_\_\_\_  
 APPROVED: \_\_\_\_\_  
 DATE: APRIL 11, 2008  
 SCALE: HORIZ. 1"=20'-0"  
 VERT. 1"=5'-0"

SHEET NO. \_\_\_\_\_  
 PROJECT NO.: M-CMM-7003 (985)