




F.A.B. RTE.	SECTION	COUNTY	TOTAL SHEETS	SHEET NO.
2552	00-00114-00-PV	DuPAGE	563	121
STA. 156+50		TO STA. EOP		
FED. ROAD DIST. NO.		ILLINOIS FED. AID PROJECT		
CONTRACT NO. 63024				

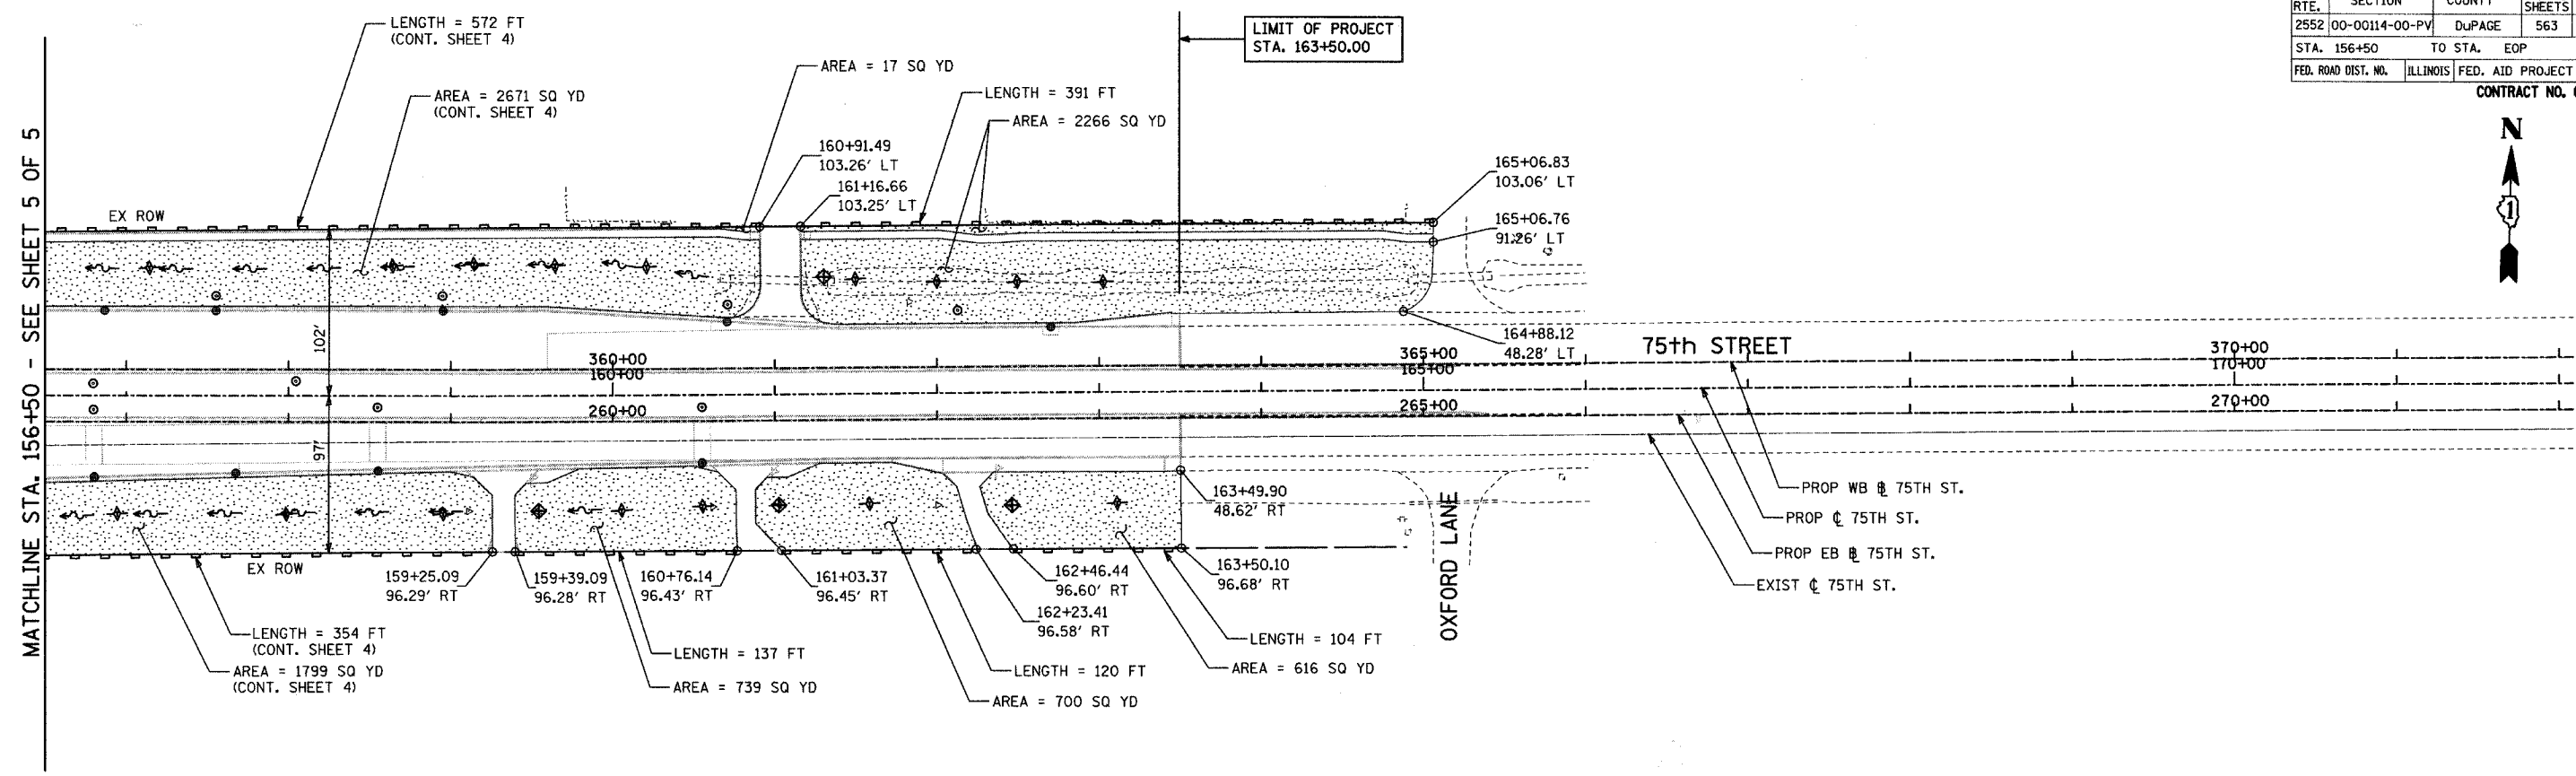

MATCHLINE STA. 156+50 - SEE SHEET 5 OF 5

LEGEND:

- TEMPORARY EROSION CONTROL SEEDING, WITH EROSION CONTROL BLANKET, EXCELSIOR TYPE
- SEDIMENT CONTROL, SILT FENCE
- TEMPORARY DITCH CHECK
- INLET AND PIPE PROTECTION
- INLET FILTER, TO BE INSTALLED IN OFF PROJECT DRAINAGE STRUCTURES ACCEPTING STORMWATER RUNOFF
- EXISTING DRAINAGE SWALE
- PROPOSED DRAINAGE SWALE (SEE DRAINAGE PLANS)
- PROPOSED DRAINAGE DITCH (SEE DRAINAGE PLANS)
- PERIMETER EROSION BARRIER, MODIFIED (DOUBLE ROW)
- TEMPORARY FENCE (15 FEET PER SIDE = 60 FEET TOTAL) OR AS NOTED
- SILT CURTAIN

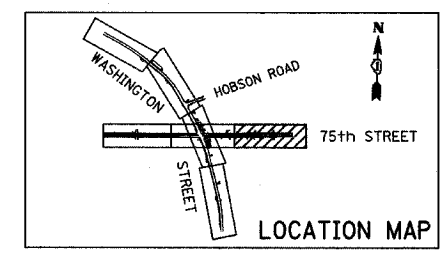 

REVISIONS	
NAME	DATE

INTERSECTION IMPROVEMENT
WASHINGTON STREET - 75th STREET
EROSION CONTROL
75th STREET
 SHEET 5 OF 5
 STA. 156+50 TO EOP
 CONSULTANT
TYLIN INTERNATIONAL

City of **Naperville**

DRAWN:	SHEET NO.
CHECKED:	
APPROVED:	
DATE: APRIL 11, 2008	
SCALE:	
JOB NO.: P-91-494-00	PROJECT NO.: M-CMM-7003 (985)

4/11/2008 10:3:46 AM