
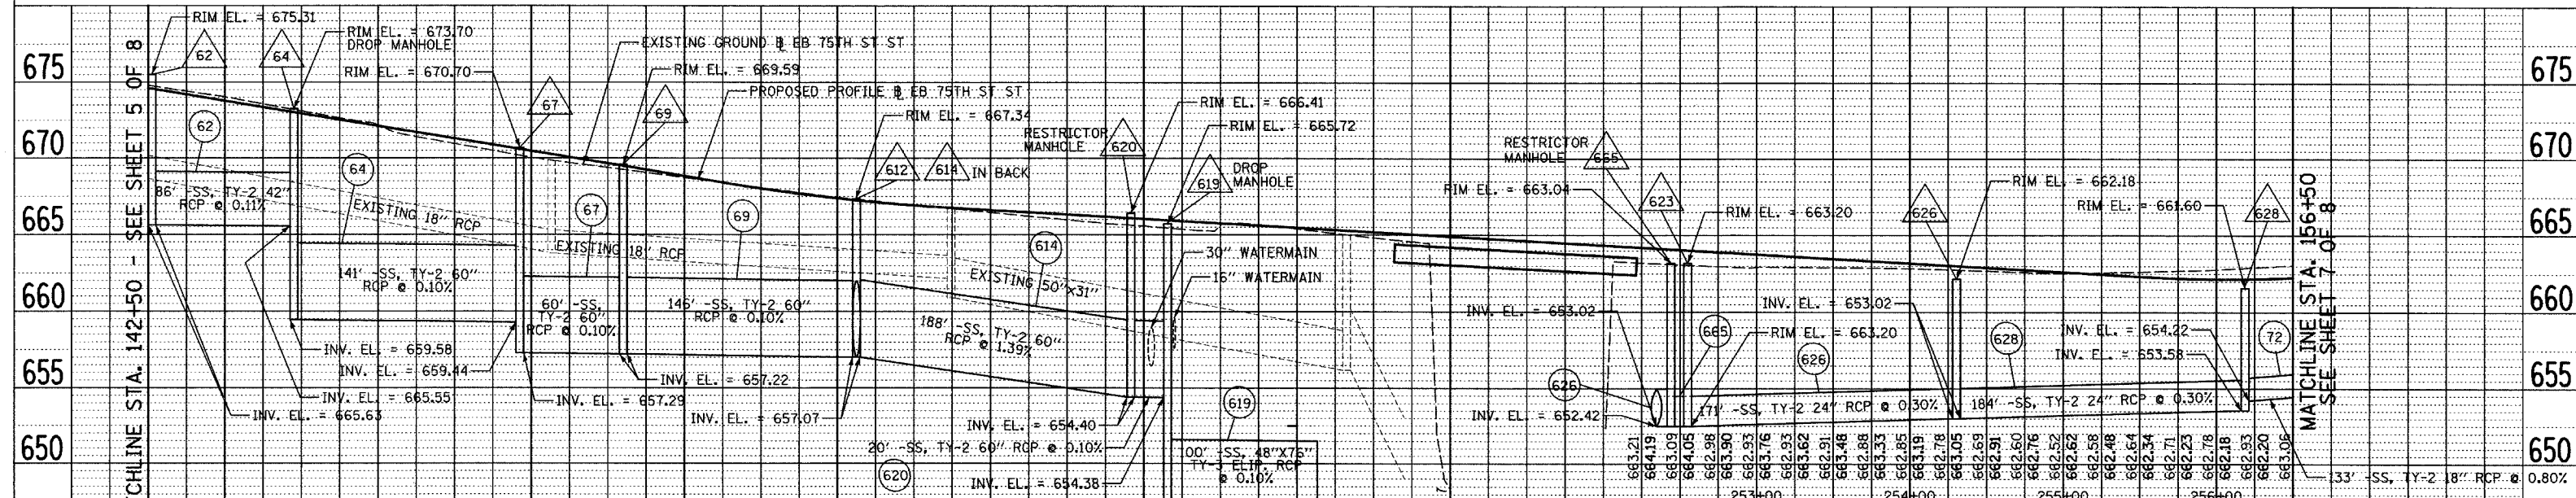


MATCHLINE STA. 142+50 - SEE SHEET 5 OF 8

MATCHLINE STA. 156+50 - SEE SHEET 7 OF 8

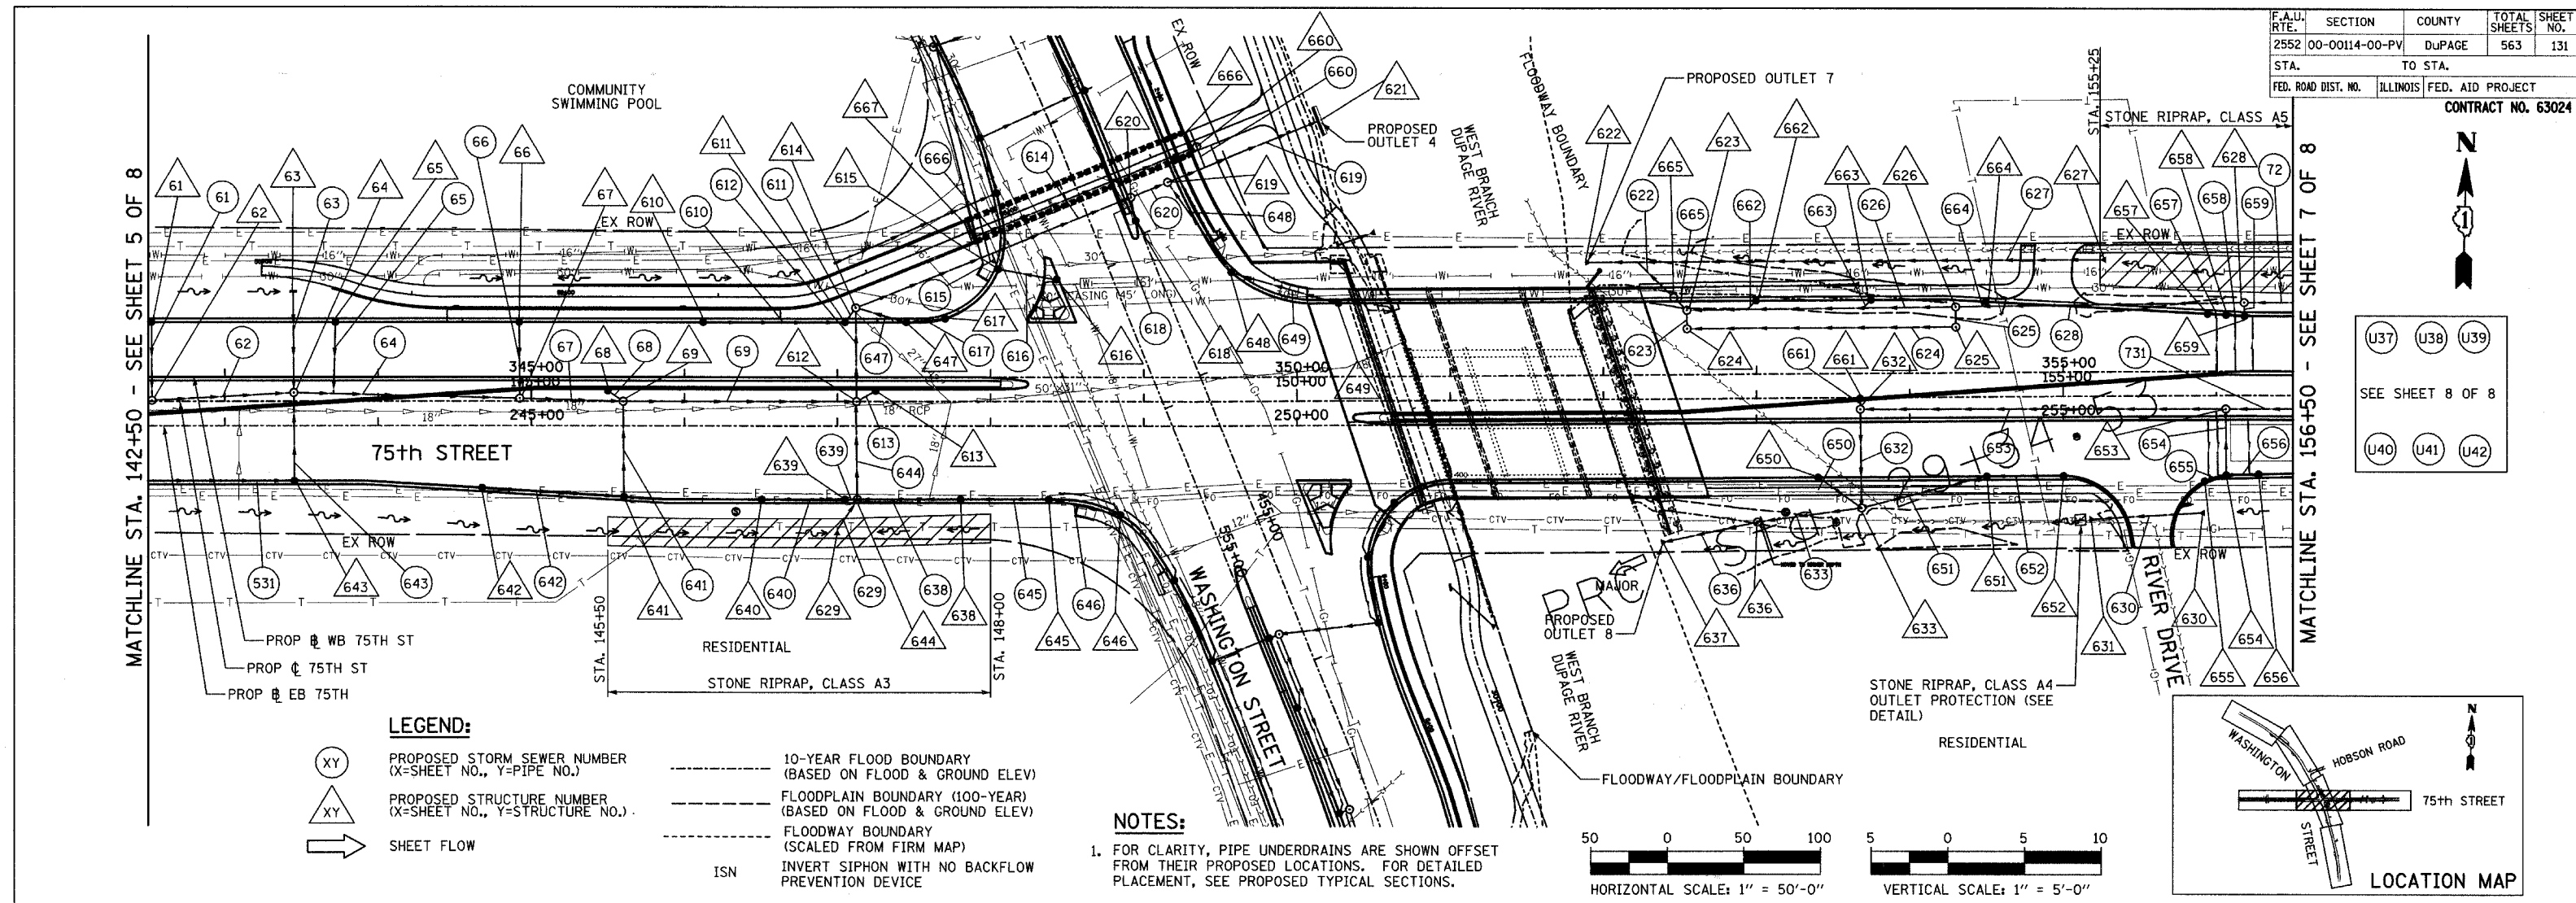

REVISIONS		INTERSECTION IMPROVEMENT WASHINGTON STREET - 75th STREET PROPOSED DRAINAGE PLAN & PROFILE 75th STREET SHEET 6 OF 8 STA. 142+50 TO STA. 156+50	City of Naperville
NAME	DATE		
DRAWN: _____ CHECKED: _____ APPROVED: _____ DATE: APRIL 11, 2008 SCALE: HORIZ. 1" = 50'-0" VERT. 1" = 5'-0" JOB NO.: P-91-494-00		SHEET NO. _____ PROJECT NO.: M-CMM-7003 (985)	