

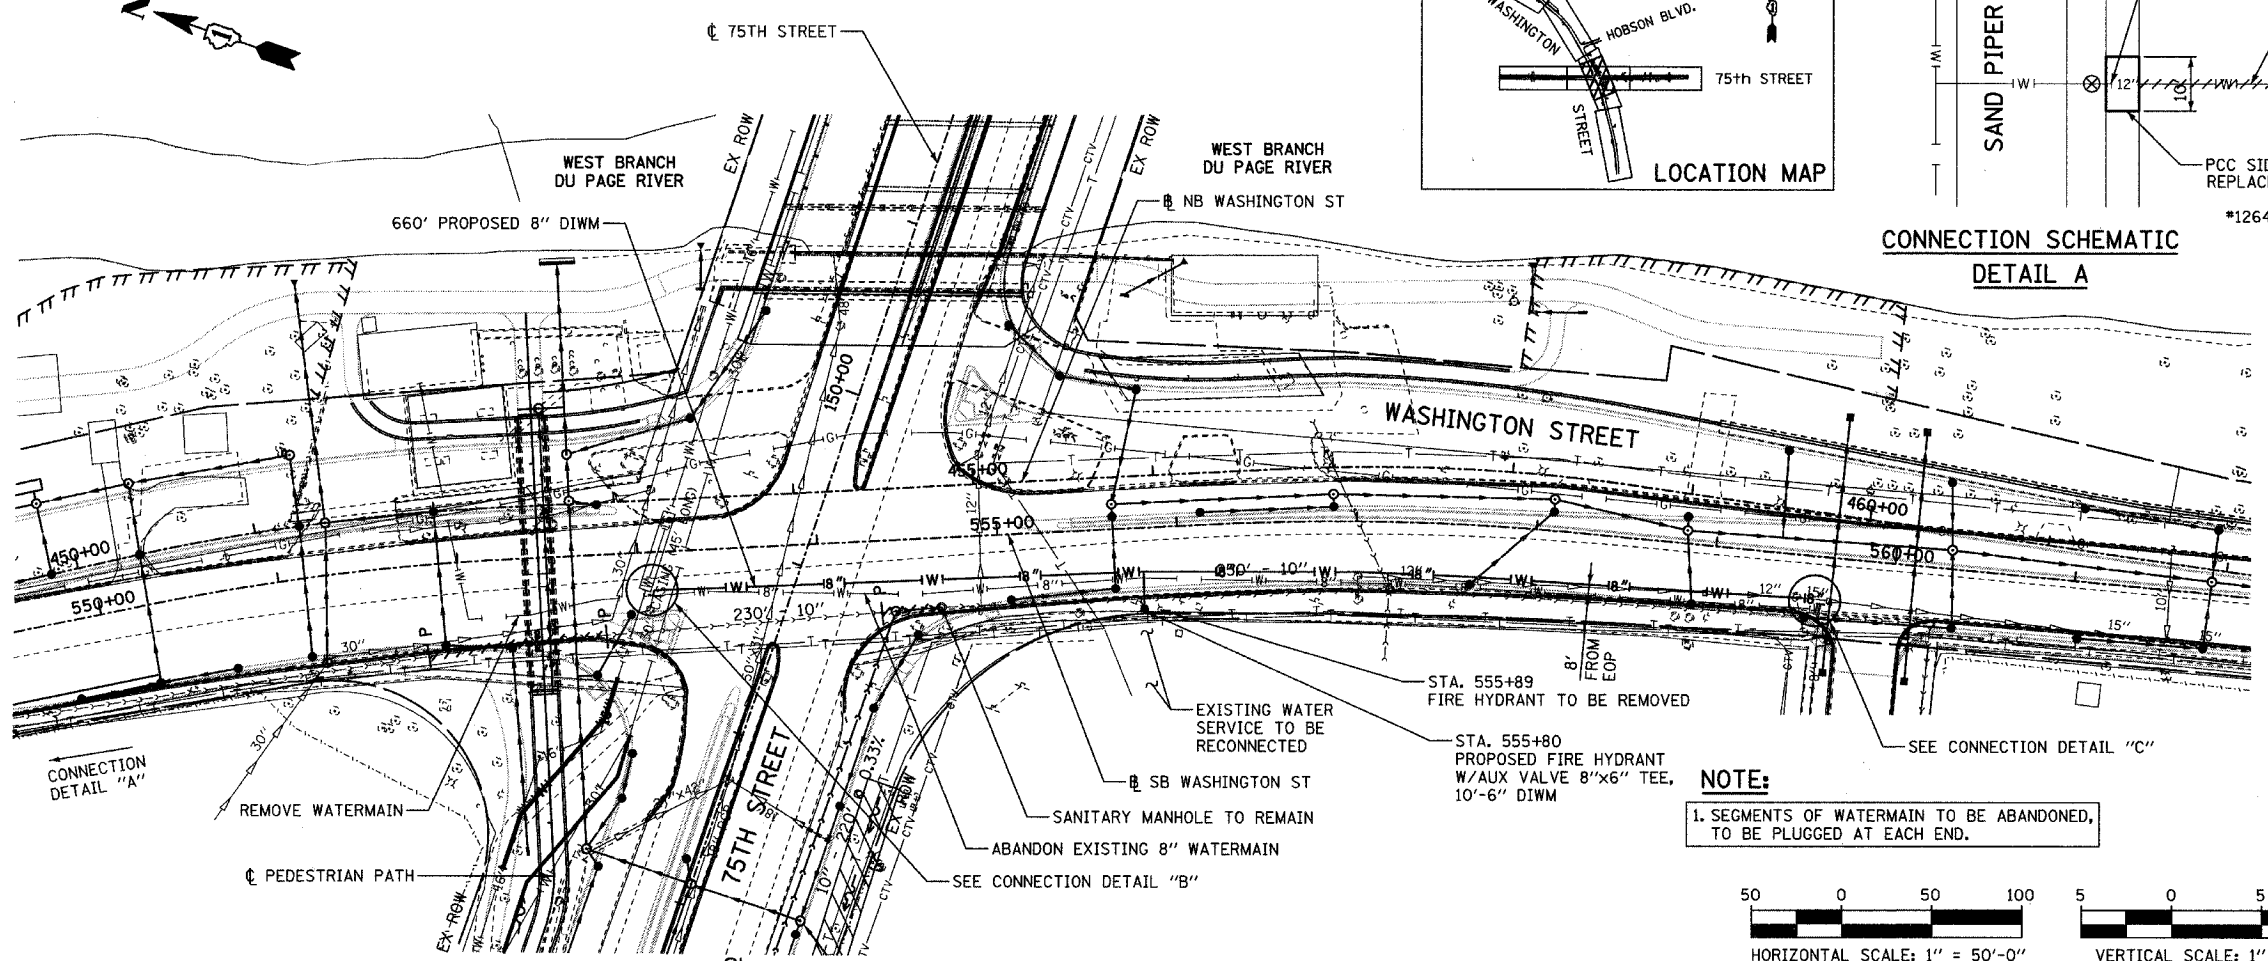
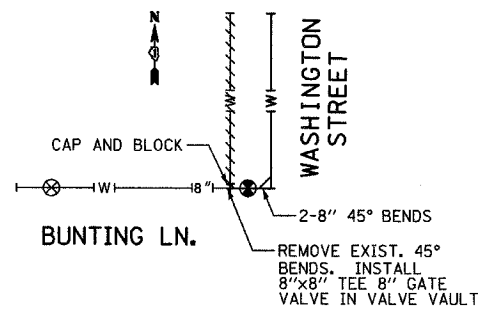
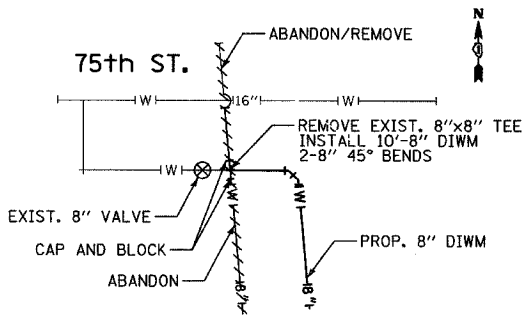
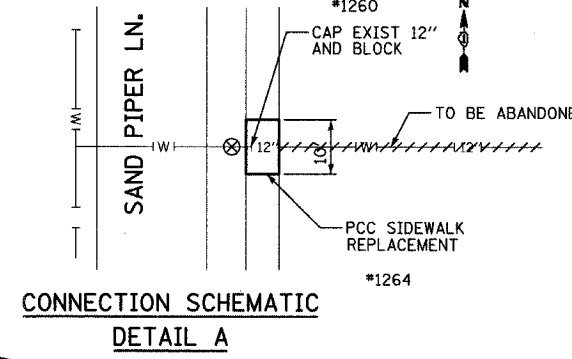
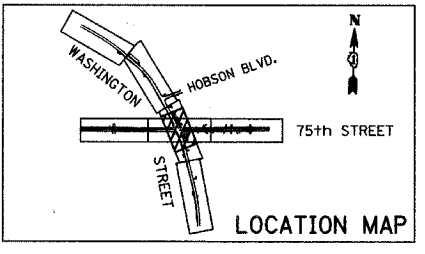


F.A.U. RTE.	SECTION	COUNTY	TOTAL SHEETS	SHEET NO.
2552	00-00114-00-PV	DuPAGE	563	146
STA.	TO STA.			
FED. ROAD DIST. NO.	ILLINOIS	FED. AID PROJECT		
CONTRACT NO. 63024				

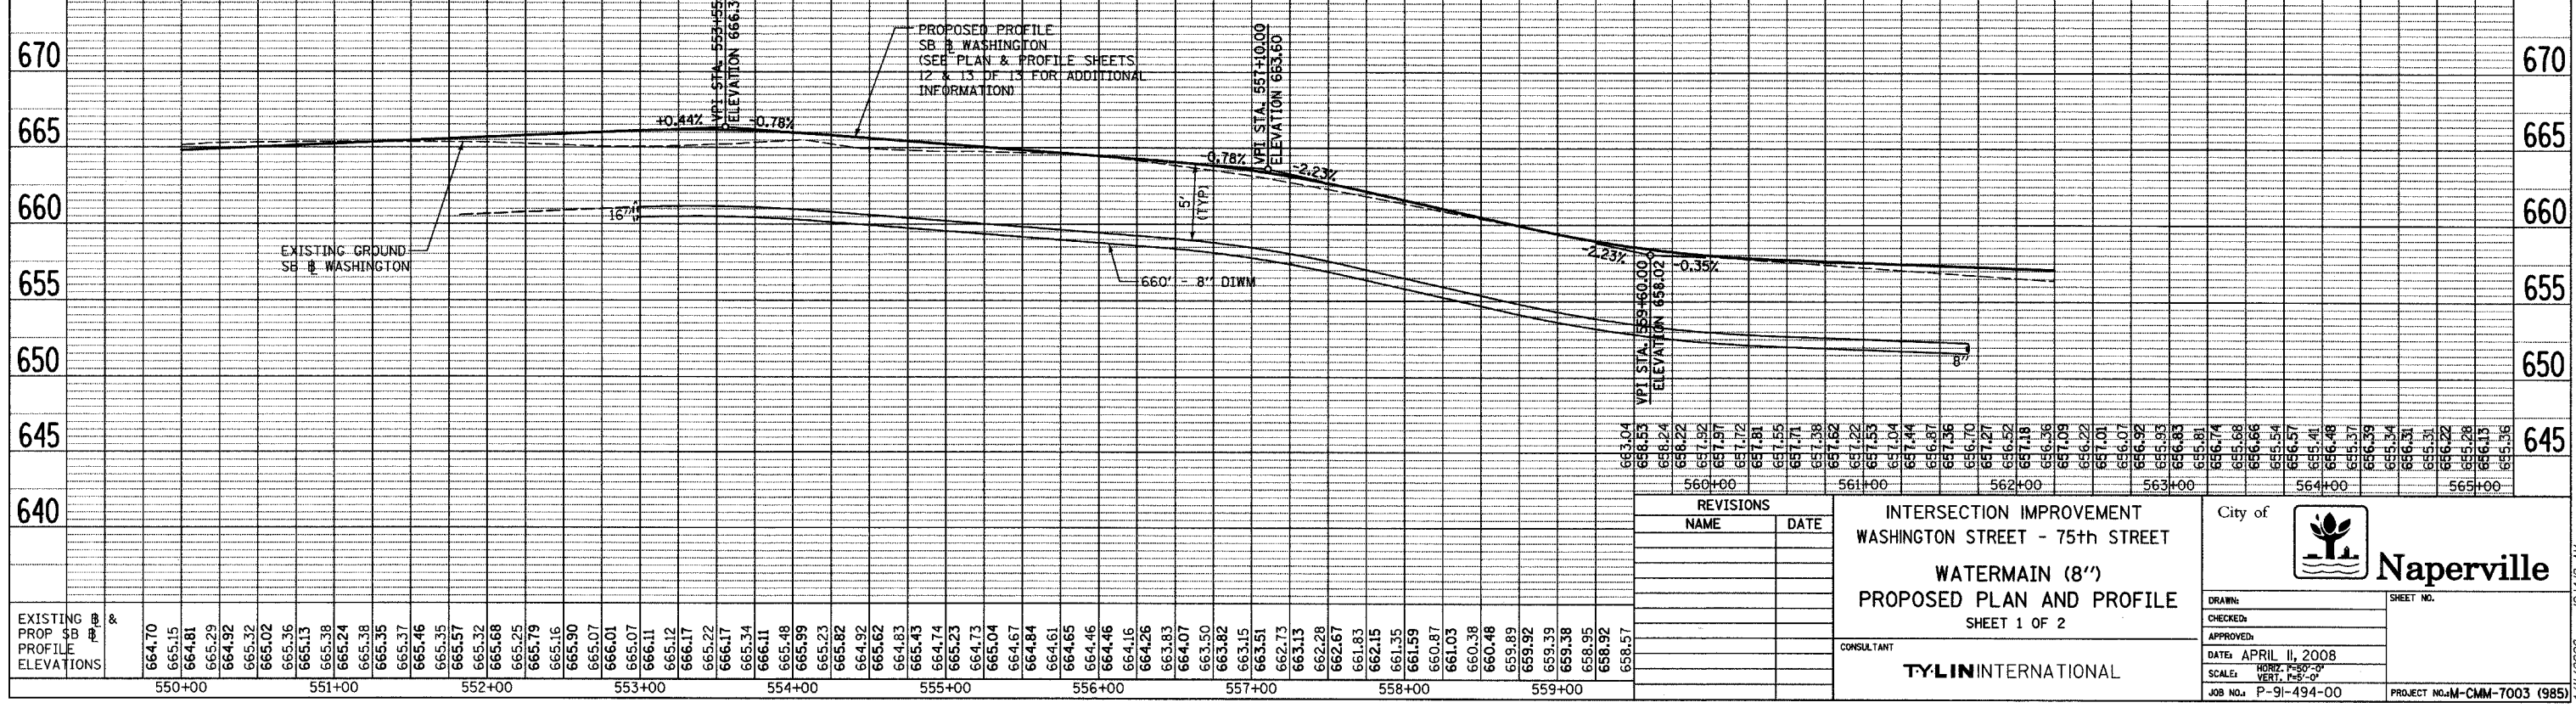

**NOTE:**  
 1. SEGMENTS OF WATERMAIN TO BE ABANDONED, TO BE PLUGGED AT EACH END.

 

REVISIONS	NAME	DATE

INTERSECTION IMPROVEMENT  
 WASHINGTON STREET - 75th STREET  
 WATERMAIN (8")  
 PROPOSED PLAN AND PROFILE  
 SHEET 1 OF 2

CONSULTANT  
**TYLIN INTERNATIONAL**

City of **Naperville**

DRAWN: \_\_\_\_\_ SHEET NO. \_\_\_\_\_  
 CHECKED: \_\_\_\_\_  
 APPROVED: \_\_\_\_\_  
 DATE: APRIL 11, 2008  
 SCALE: HORIZ. 1"=50'-0"  
 VERT. 1"=5'-0"  
 JOB NO. P-91-494-00 PROJECT NO. M-CMM-7003 (985)