

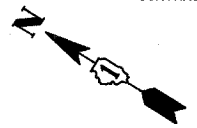


F.A.U. RTE.	SECTION	COUNTY	TOTAL SHEETS	SHEET NO.
2552	00-00114-00-PV	DuPAGE	563	152
STA.	TO STA.			
FED. ROAD DIST. NO.	ILLINOIS	FED. AID PROJECT		
CONTRACT NO. 63024				

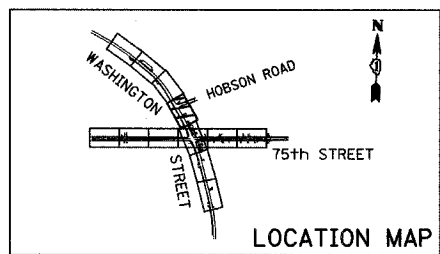

MATCHLINE STA. 444+75 - SEE SHEET 1 OF 7


MATCHLINE STA. 451+00 - SEE SHEET 3 OF 7

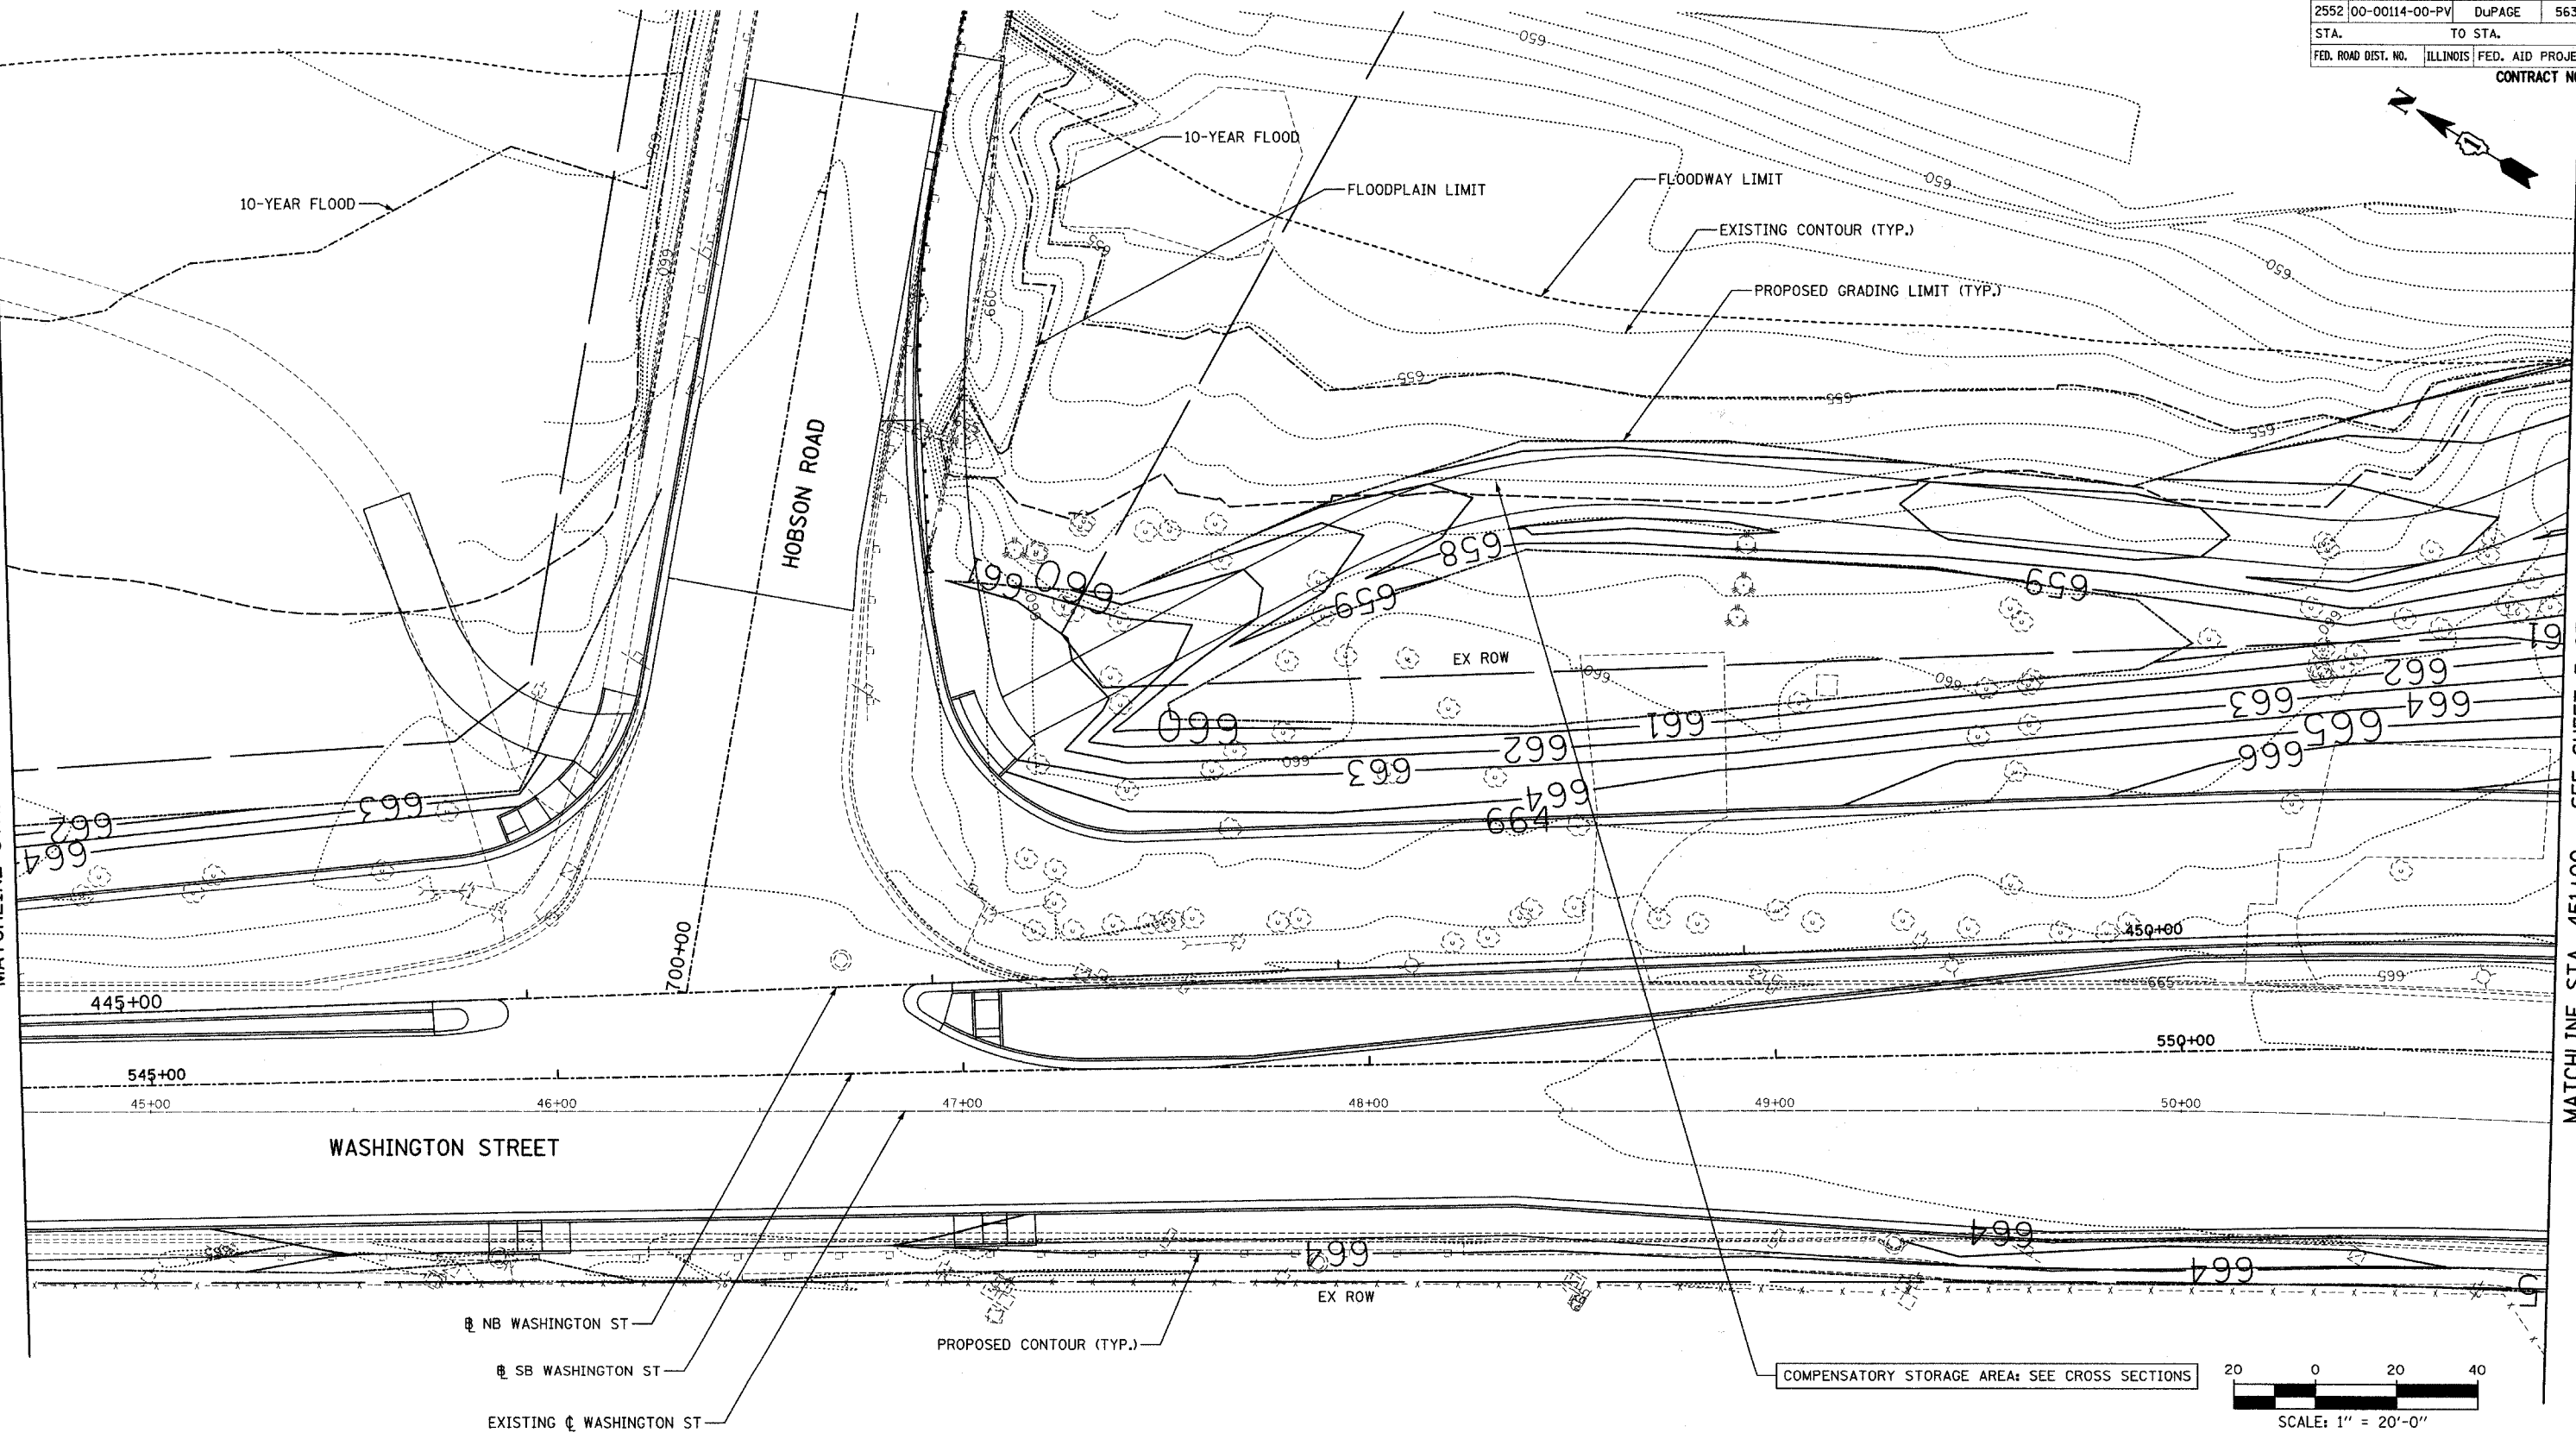

REVISIONS	
NAME	DATE

INTERSECTION IMPROVEMENT  
 WASHINGTON STREET - 75th STREET  
 GRADING PLAN  
 WASHINGTON STREET  
 SHEET 2 OF 7  
 STA. 444+75 TO STA. 451+00

CONSULTANT  
**TYLIN** INTERNATIONAL

City of  **Naperville**

DRAWN: \_\_\_\_\_ SHEET NO. \_\_\_\_\_

CHECKED: \_\_\_\_\_

APPROVED: \_\_\_\_\_

DATE: APRIL 11, 2008

SCALE: 1" = 20'-0"

JOB NO.: P-91-494-00 PROJECT NO.: M-CMM-7003 (985)