

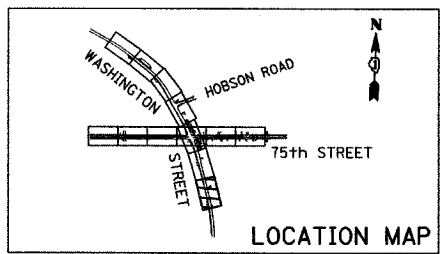


| | | | | |
|---------------------|----------------|------------------|--------------|-----------|
| F.A.U. RTE. | SECTION | COUNTY | TOTAL SHEETS | SHEET NO. |
| 2552 | 00-00114-00-PV | DuPAGE | 563 | 155 |
| STA. | TO STA. | | | |
| FED. ROAD DIST. NO. | ILLINOIS | FED. AID PROJECT | | |
| CONTRACT NO. 63024 | | | | |

 

MATCHLINE STA. 463+50 - SEE SHEET 4 OF 7

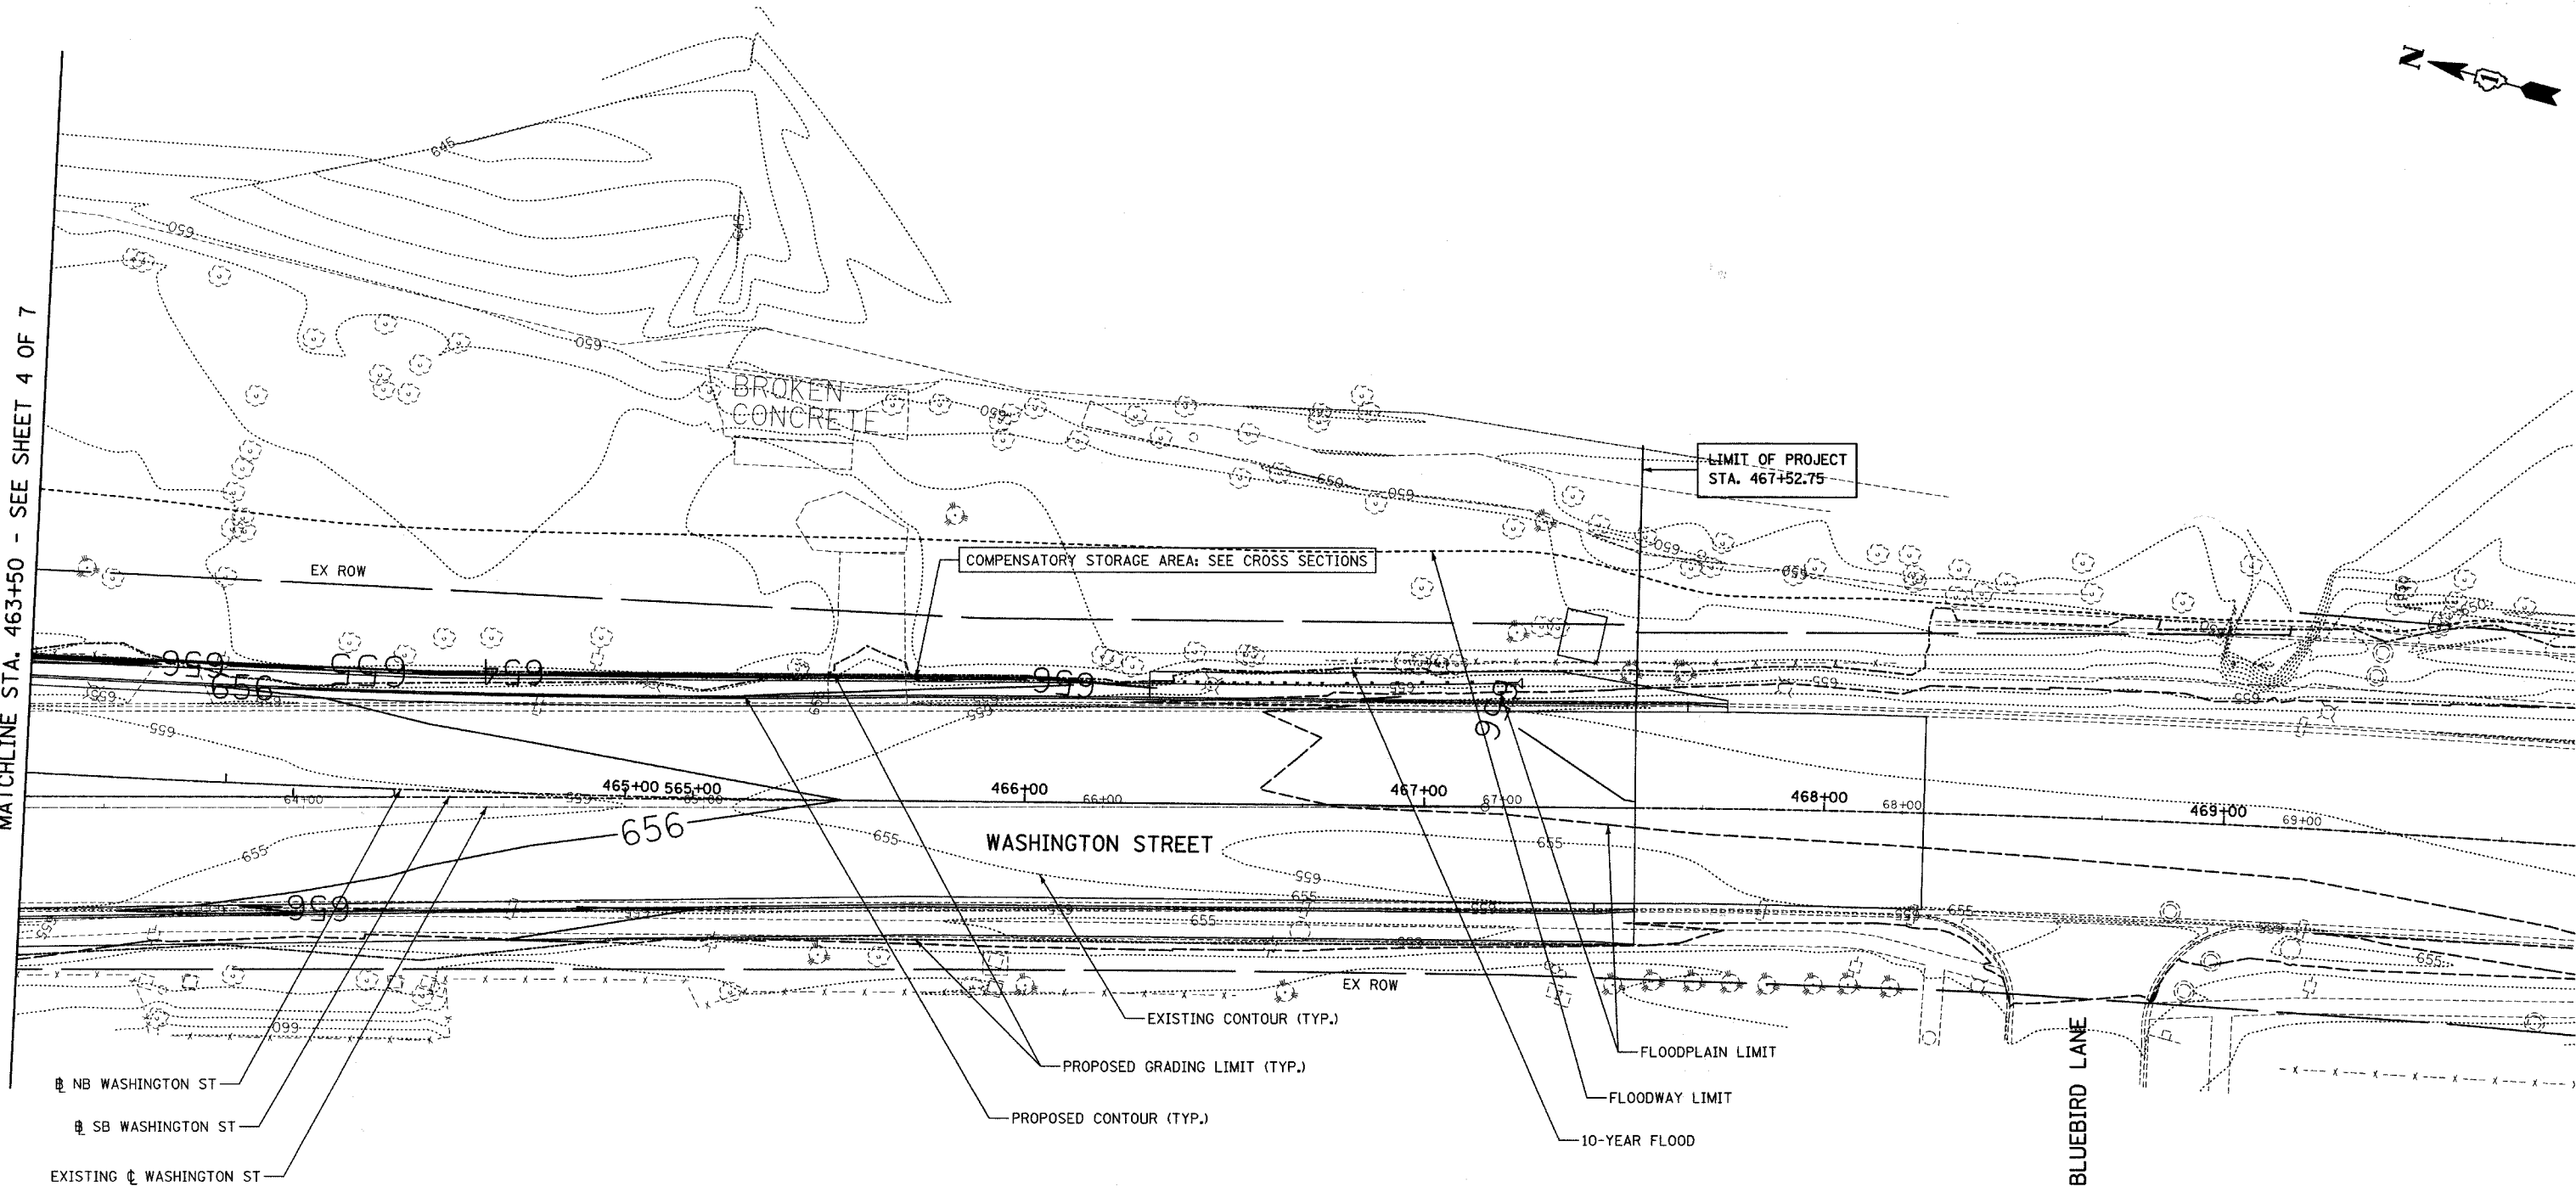

| REVISIONS | |
|-----------|------|
| NAME | DATE |
| | |
| | |
| | |
| | |
| | |
| | |
| | |
| | |
| | |
| | |

INTERSECTION IMPROVEMENT
WASHINGTON STREET - 75th STREET
GRADING PLAN
WASHINGTON STREET
 SHEET 5 OF 7
 STA. 463+50 TO STA. 469+70
 CONSULTANT
TYLIN INTERNATIONAL

City of **Naperville**

| | |
|----------------------|-------------------------------|
| DRAWN: | SHEET NO. |
| CHECKED: | |
| APPROVED: | |
| DATE: APRIL 11, 2008 | |
| SCALE: 1" = 20'-0" | |
| JOB NO.: P-9I-494-00 | PROJECT NO.: M-CMM-7003 (985) |