



F.A.U. RTE.	SECTION	COUNTY	TOTAL SHEETS	SHEET NO.
2552	00-00114-00-PV	DuPAGE	563	157
STA.	TO STA.			
FED. ROAD DIST. NO.	ILLINOIS	FED. AID PROJECT		

CONTRACT NO. 63024

 



MATCHLINE STA. 152+25 - SEE SHEET 6 OF 7

HEALTH CLUB

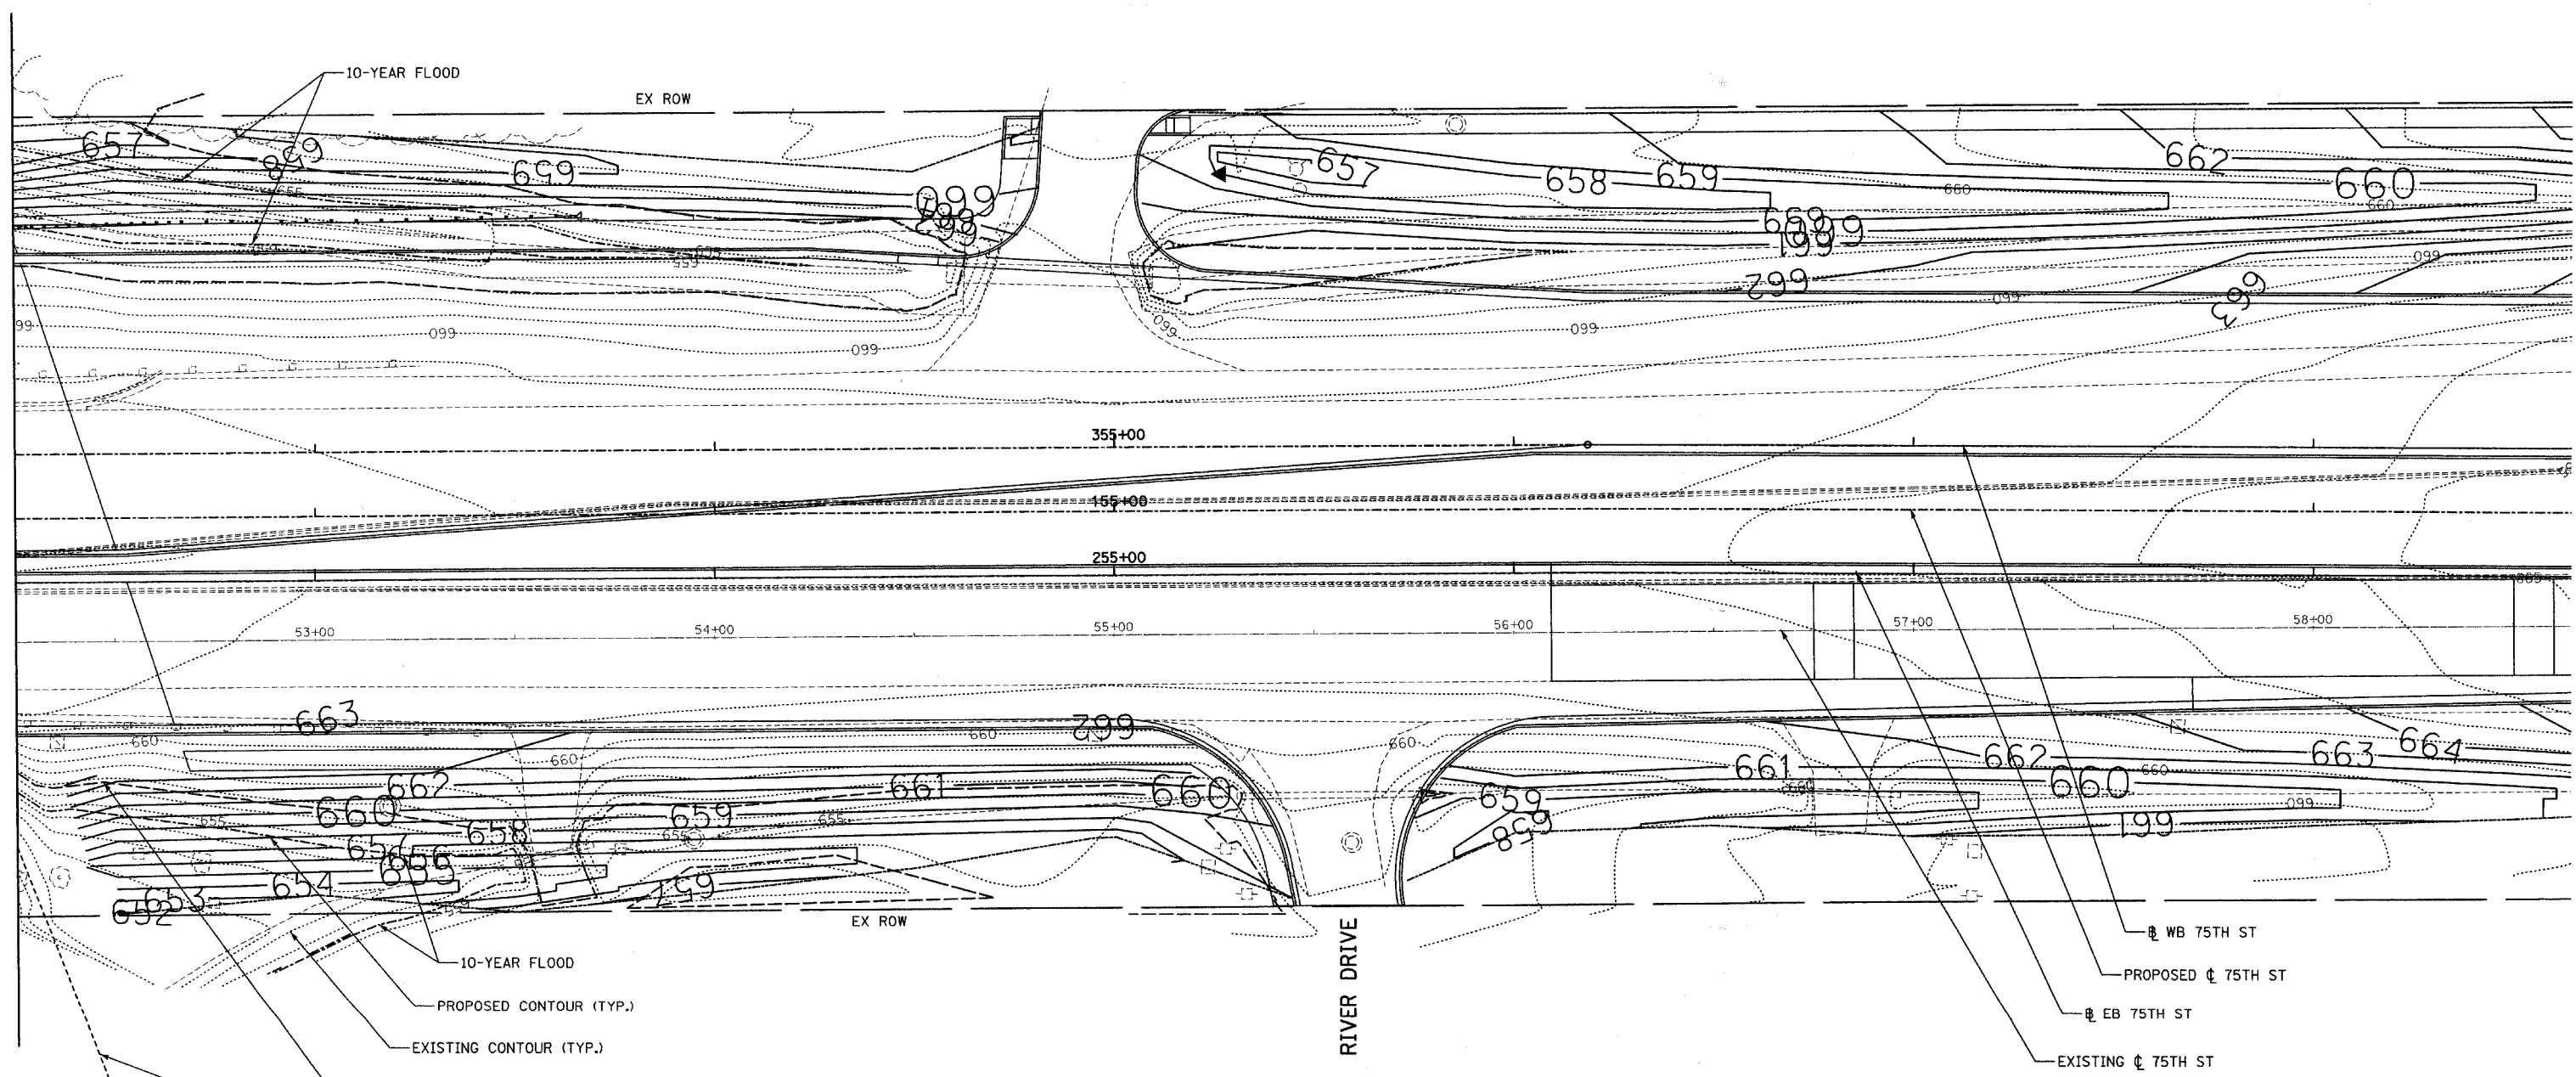


- 10-YEAR FLOOD
- PROPOSED CONTOUR (TYP.)
- EXISTING CONTOUR (TYP.)
- FLOODPLAIN LIMIT
- FLOODWAY LIMIT

RESIDENTIAL

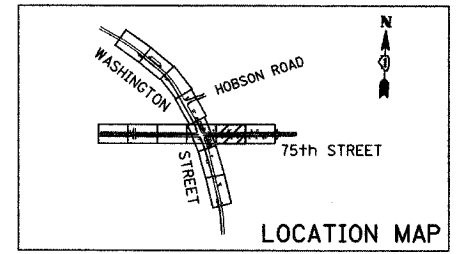 

REVISIONS	
NAME	DATE

INTERSECTION IMPROVEMENT
 WASHINGTON STREET - 75th STREET
 GRADING PLAN
 75TH STREET
 SHEET 7 OF 7
 STA. 152+25 TO STA. 158+65
 CONSULTANT
TYLIN INTERNATIONAL

City of  **Naperville**

DRAWN	SHEET NO.
CHECKED	
APPROVED	
DATE: APRIL 11, 2008	
SCALE: 1" = 20'-0"	
JOB NO.: P-91-494-00	PROJECT NO.: M-CMM-7003 (985)