


ROUTE NO.	SECTION	COUNTY	TOTAL SHEETS	SHEET NO.
VAR	*	VAR	66	43
FED. ROAD DIST. NO. 4		ILLINOIS	FED. AID PROJECT	


*** D4 SCOUR MITIGATION 2006**

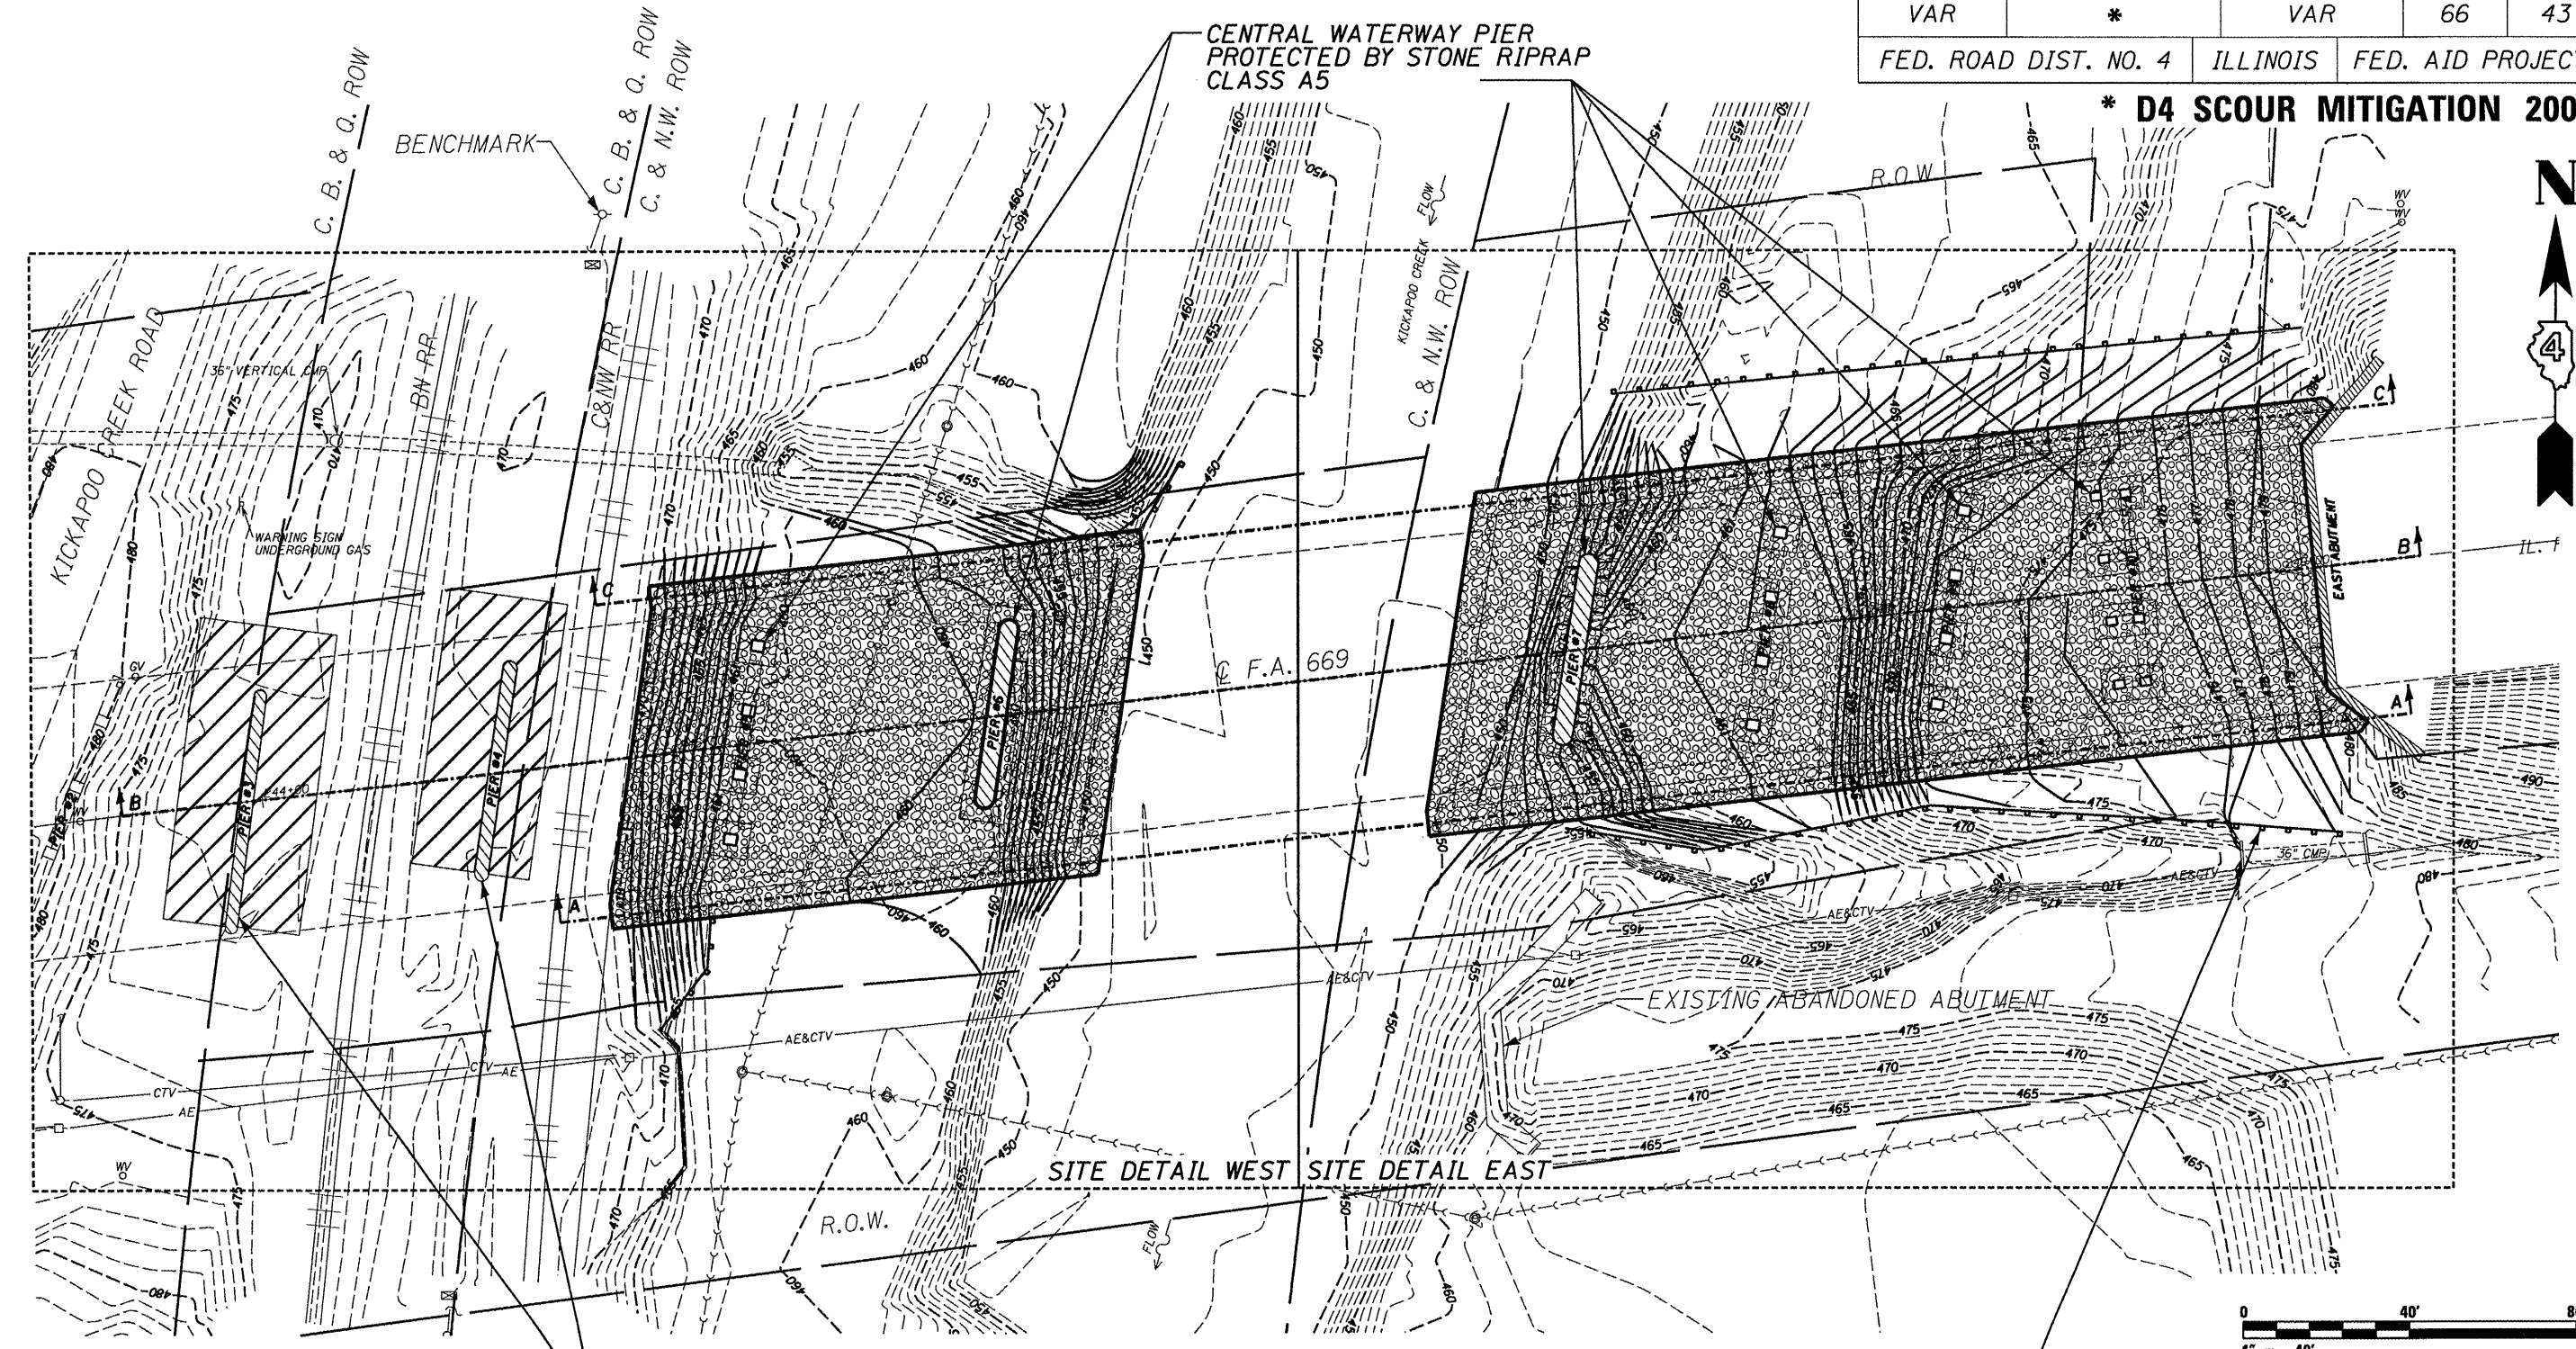

FLOODPLAIN PIER PROTECTED BY RIP-RAP CLASS A3, 12"

CENTRAL WATERWAY PIER PROTECTED BY STONE RIPRAP CLASS A5

PERIMETER EROSION CONTROL BARRIER

 

ILLINOIS DEPARTMENT OF TRANSPORTATION
 PROPOSED SITE PLAN
 S.N. 072-0037
 F.A.P. 669 (IL RTE. 116) OVER
 BN & CNW R.R., KICKAPOO CREEK
 & CH 77 F.A. RTE. 669
 PEORIA COUNTY
 SHEET 2 OF 15