


SEC 3, T 19 N, R 4 E, 3RD P.M.

F.A.P. RTE.	SECTION	COUNTY	TOTAL SHEETS	SHEET NO.
760	124BR-1	DEWITT	64	17
STA.	TO STA.			
FED. ROAD DIST. NO.	ILLINOIS	FED. AID PROJECT		
CONTRACT NO. 70014				






PLAN	SURVEYED	DATE
	BY	
	PLOTTED	
	CHECKED	
	BY	
	DATE	

PROFILE	SURVEYED	DATE
	BY	
	PLOTTED	
	CHECKED	
	BY	
	DATE	

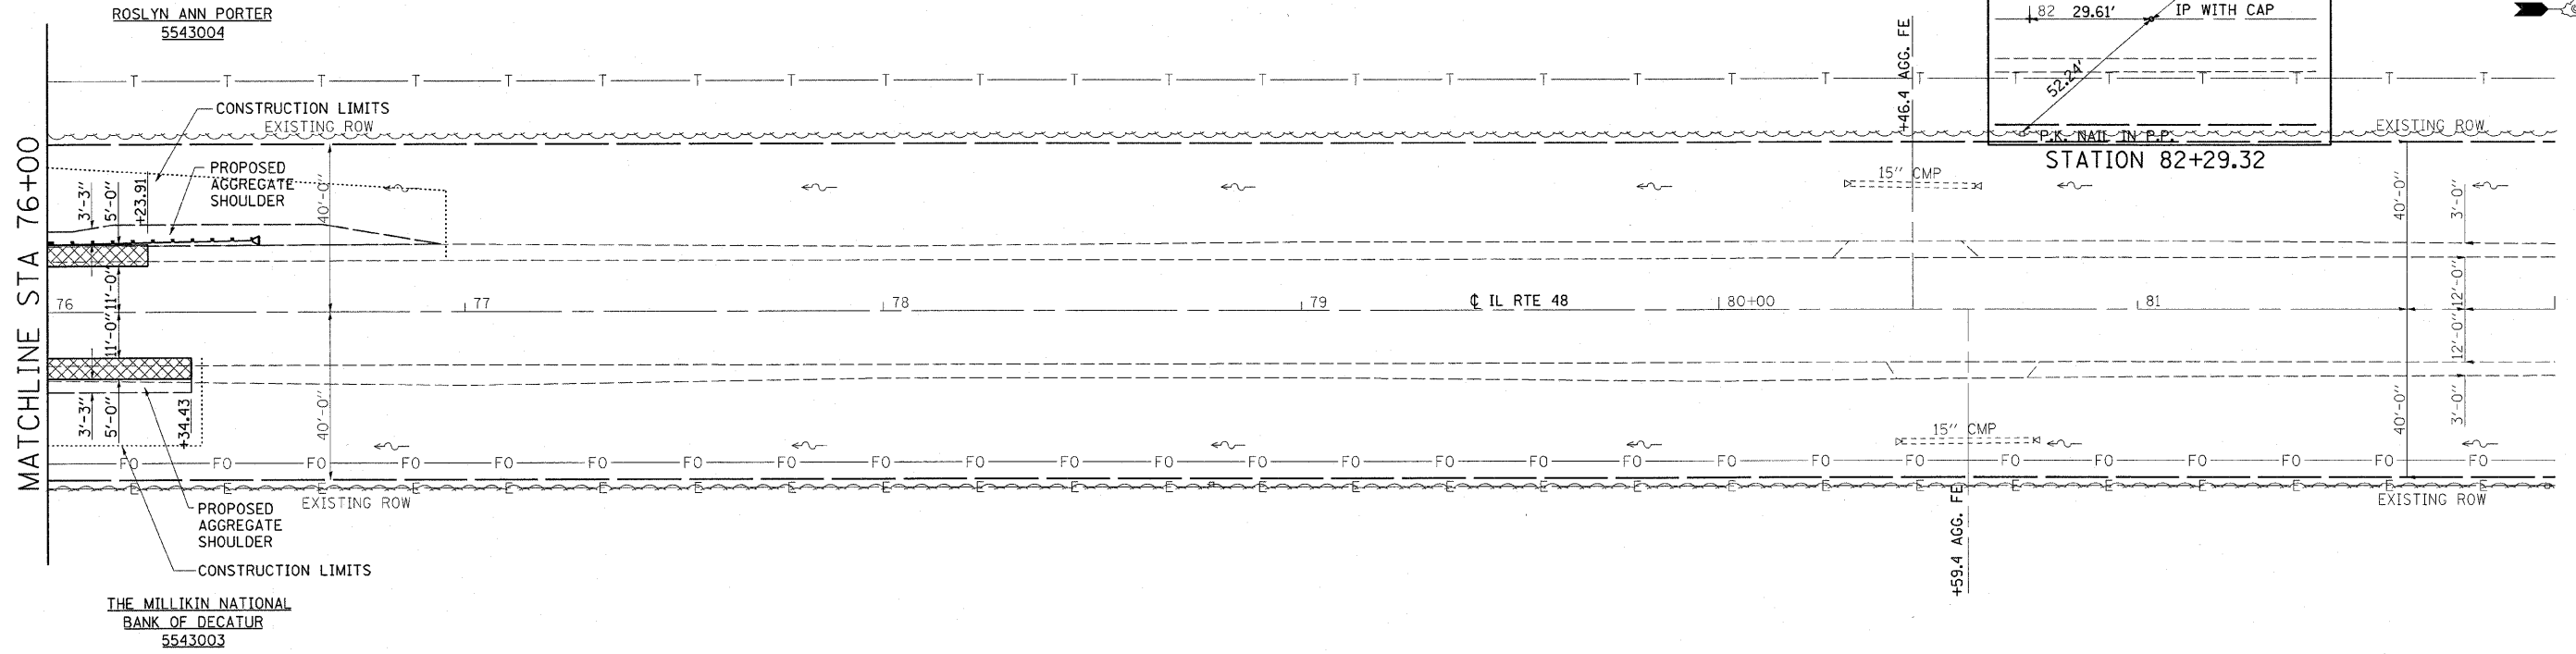

PROPOSED BASE COURSE OPTION

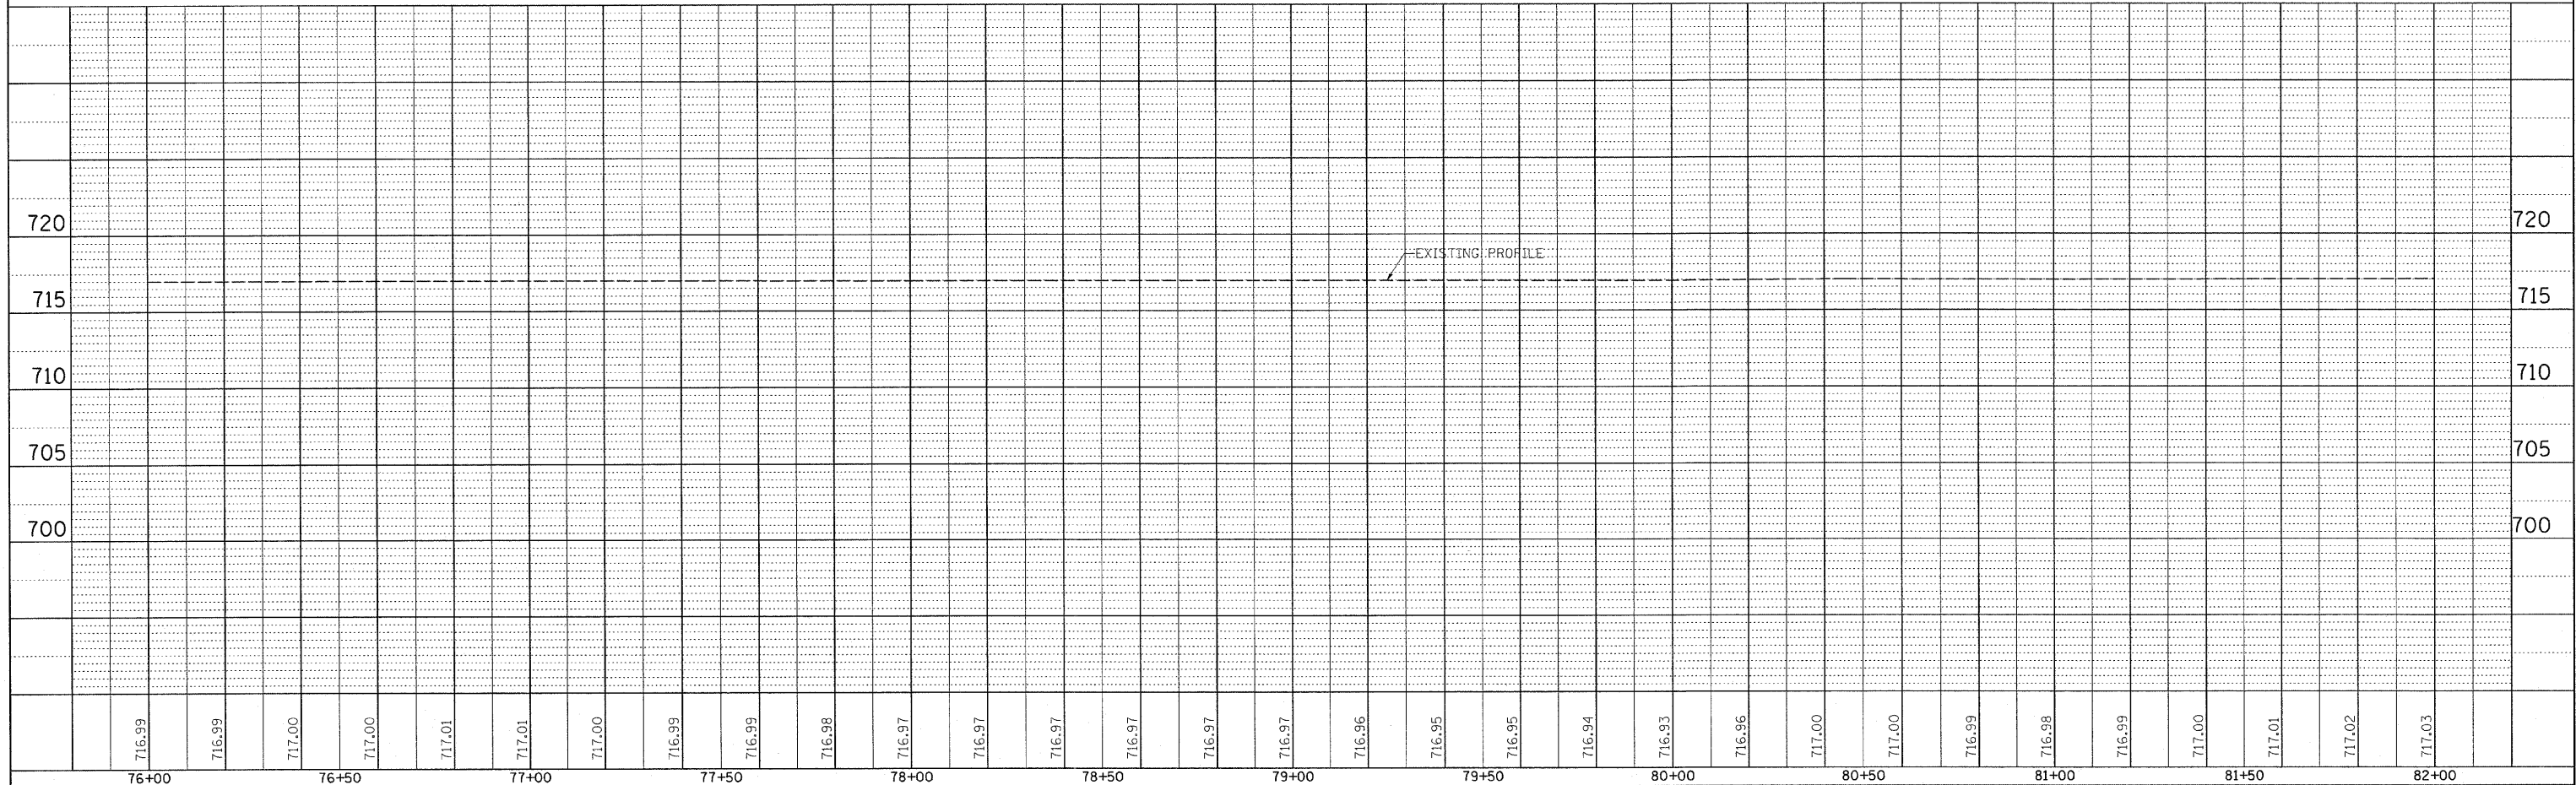  

PLAN AND PROFILE, FAP ROUTE 760 (IL-48), STA 76+00 TO STA 82+00