



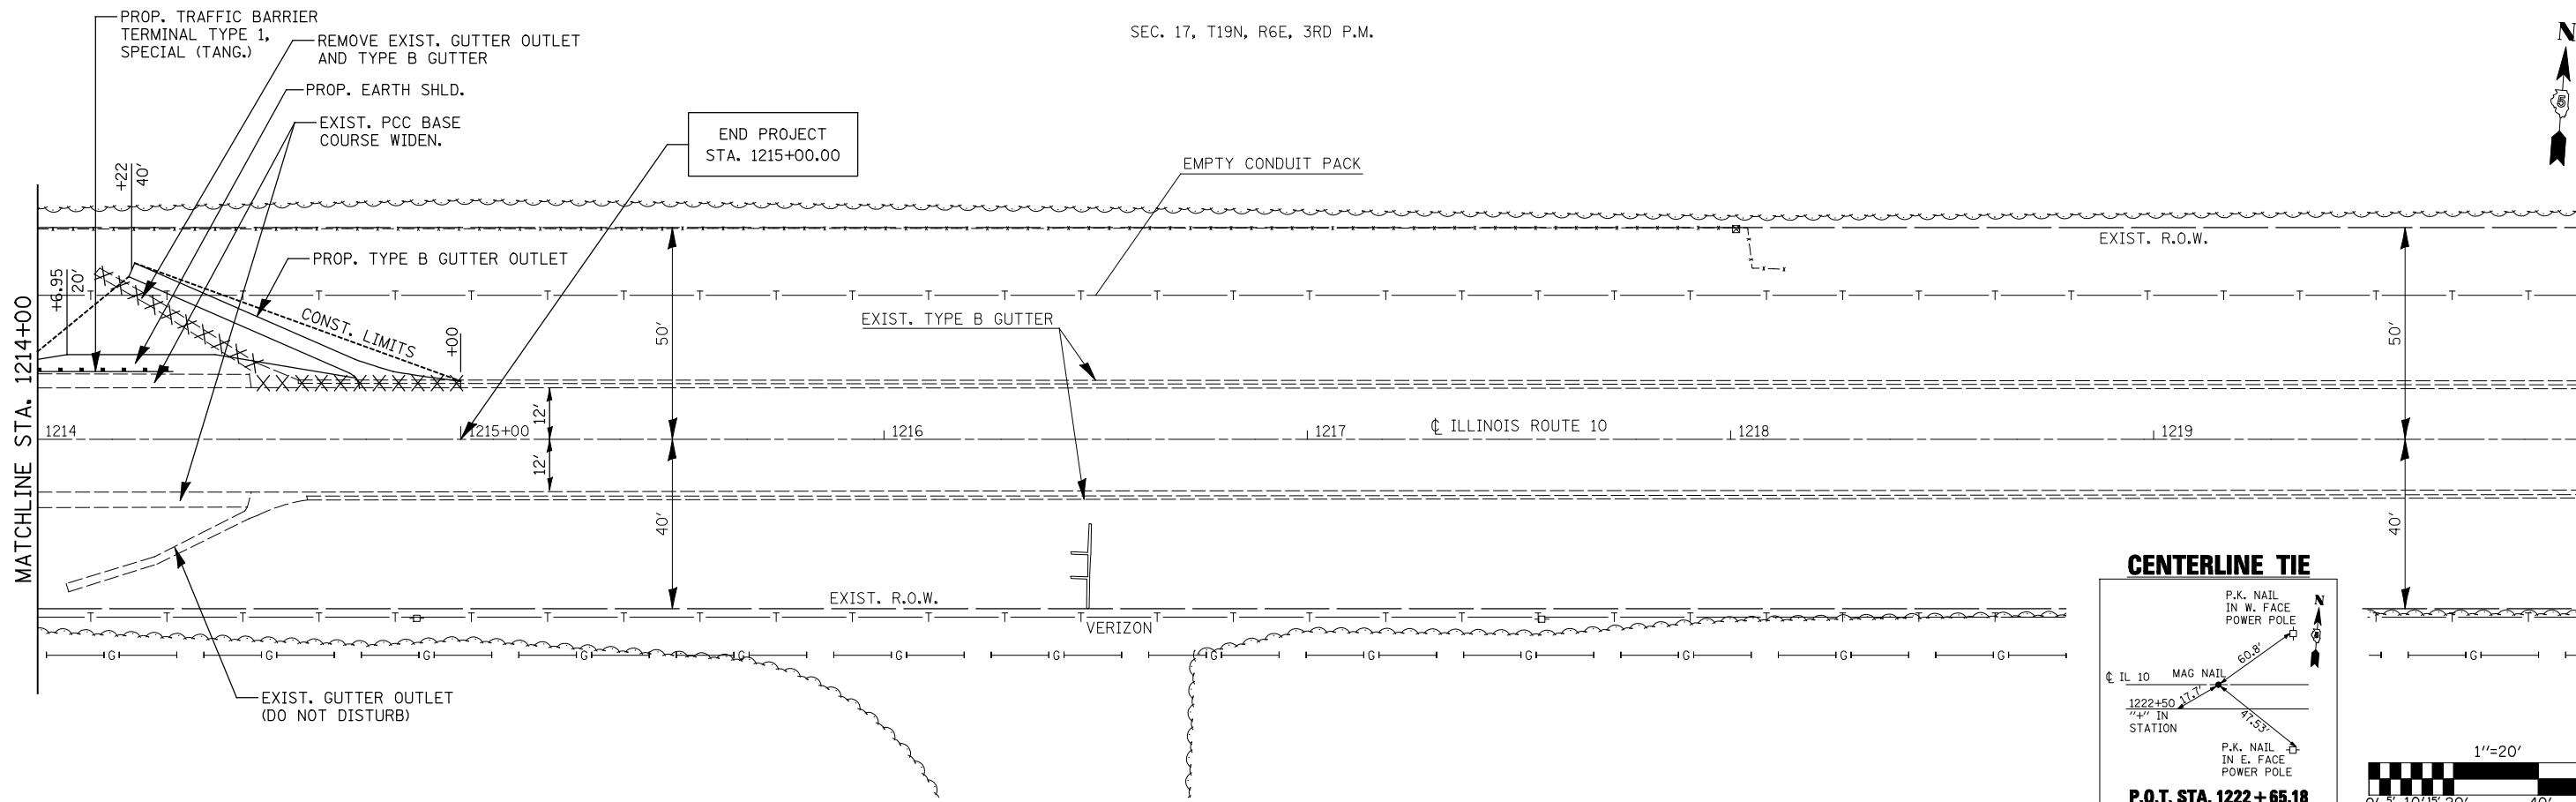

PLAN	SURVEYED	DATE
NOTE BOOK	PLOTTED	
NO.	CHECKED	
	BY	
	FILE NAME	

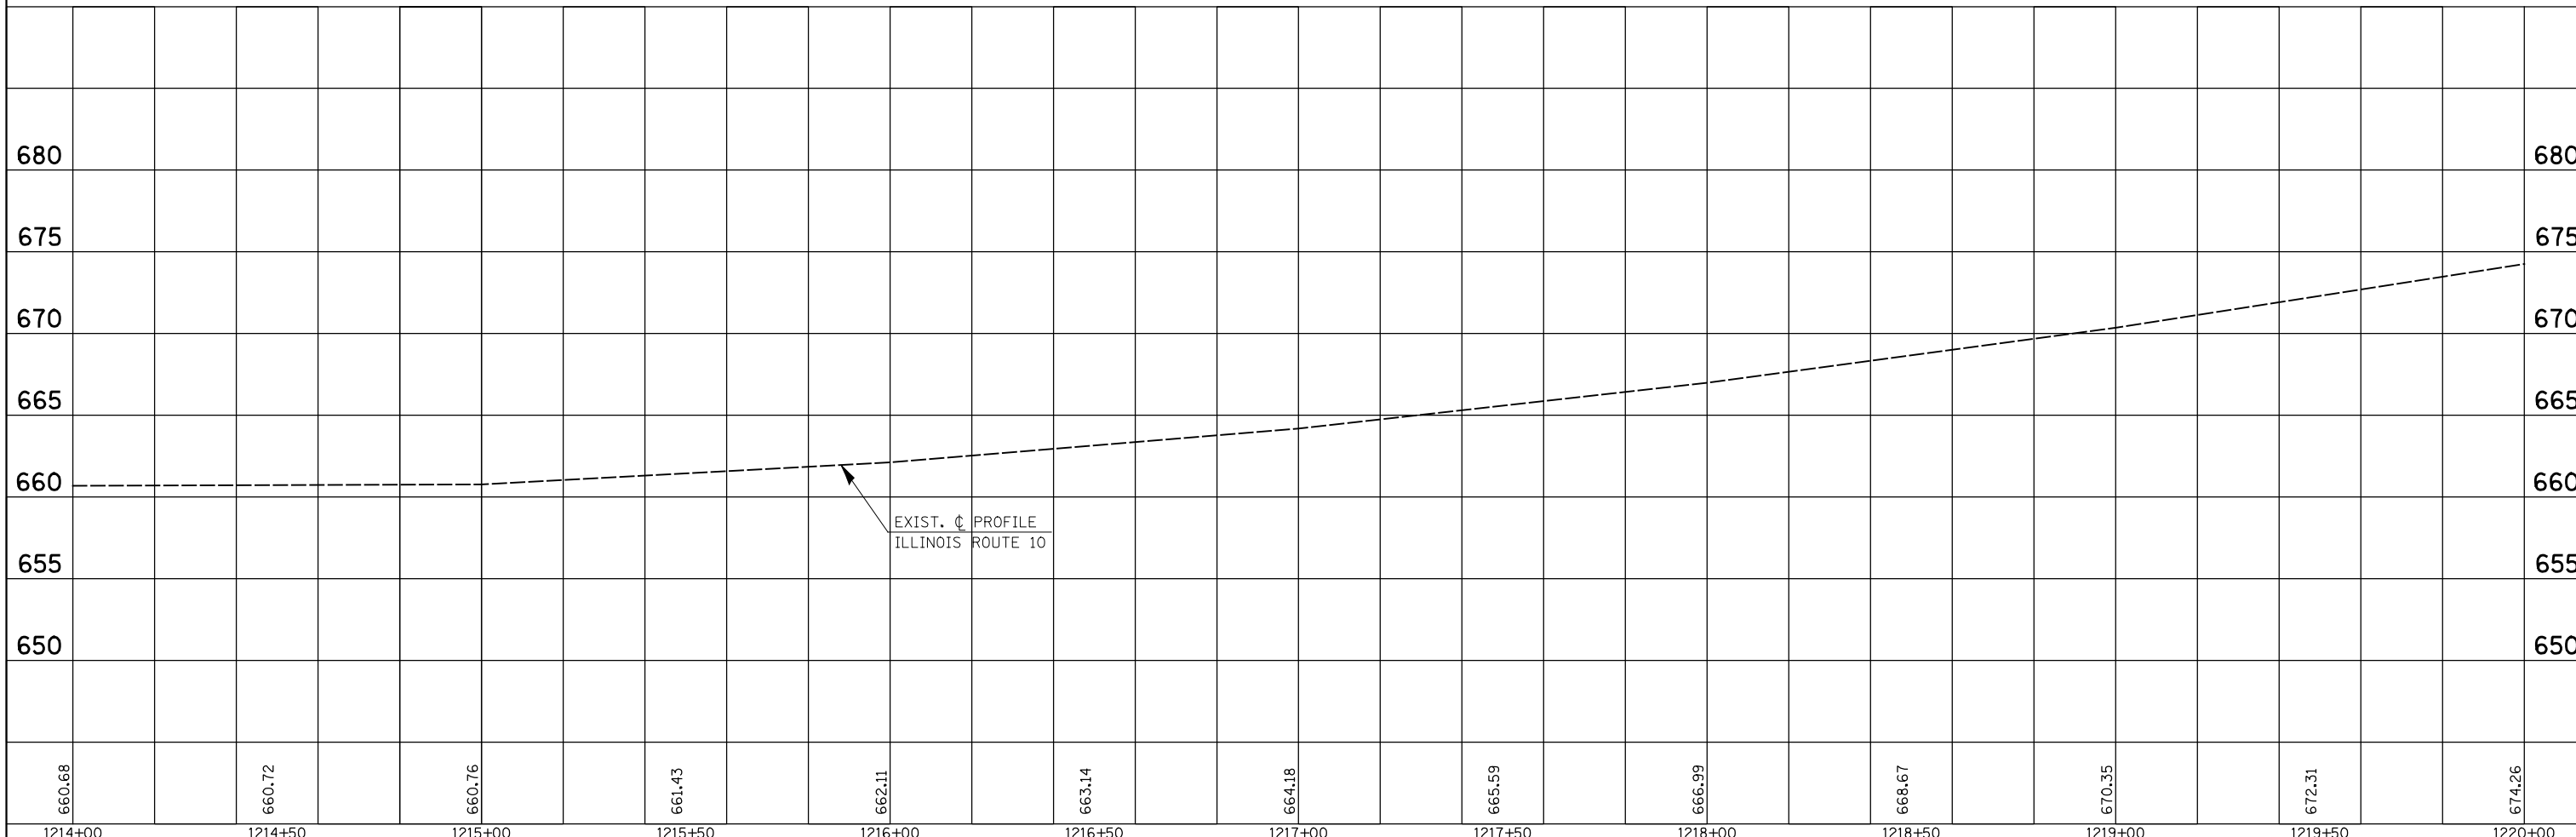

PROFILE	SURVEYED	DATE
NOTE BOOK	PLOTTED	
NO.	CHECKED	
	BY	
	FILE NAME	



FILE NAME =	USER NAME = SJS	DESIGNED -	REVISED -	STATE OF ILLINOIS DEPARTMENT OF TRANSPORTATION	PLAN AND PROFILE SHEET			F.A.P. RTE.	SECTION	COUNTY	TOTAL SHEETS	SHEET NO.
kt:\10149\Plans\ppsh.dgn		DRAWN -	REVISED -		721	(115BR-1)BR	PIATT	32	10			
PLOT SCALE = 40.00' / IN.		CHECKED -	REVISED -		SCALE: SHEET NO. OF SHEETS STA. 1214+00 TO STA. 1220+00			CONTRACT NO. 70433				
PLOT DATE = 06/17/2008 16:21:50		DATE -	REVISED -		FED. ROAD DIST. NO.			ILLINOIS FED. AID PROJECT				