


F.A. RTE.	SECTION	COUNTY	TOTAL SHEETS	SHEET NO.
FAP734	98-00480-00-BR 03-00522-00-TL	WINNEBAGO	62	50
STA. _____ TO STA. _____				
FED. ROAD DIST. NO. _____		ILLINOIS	FED. AID PROJECT	

DATE	BY
DATE	BY
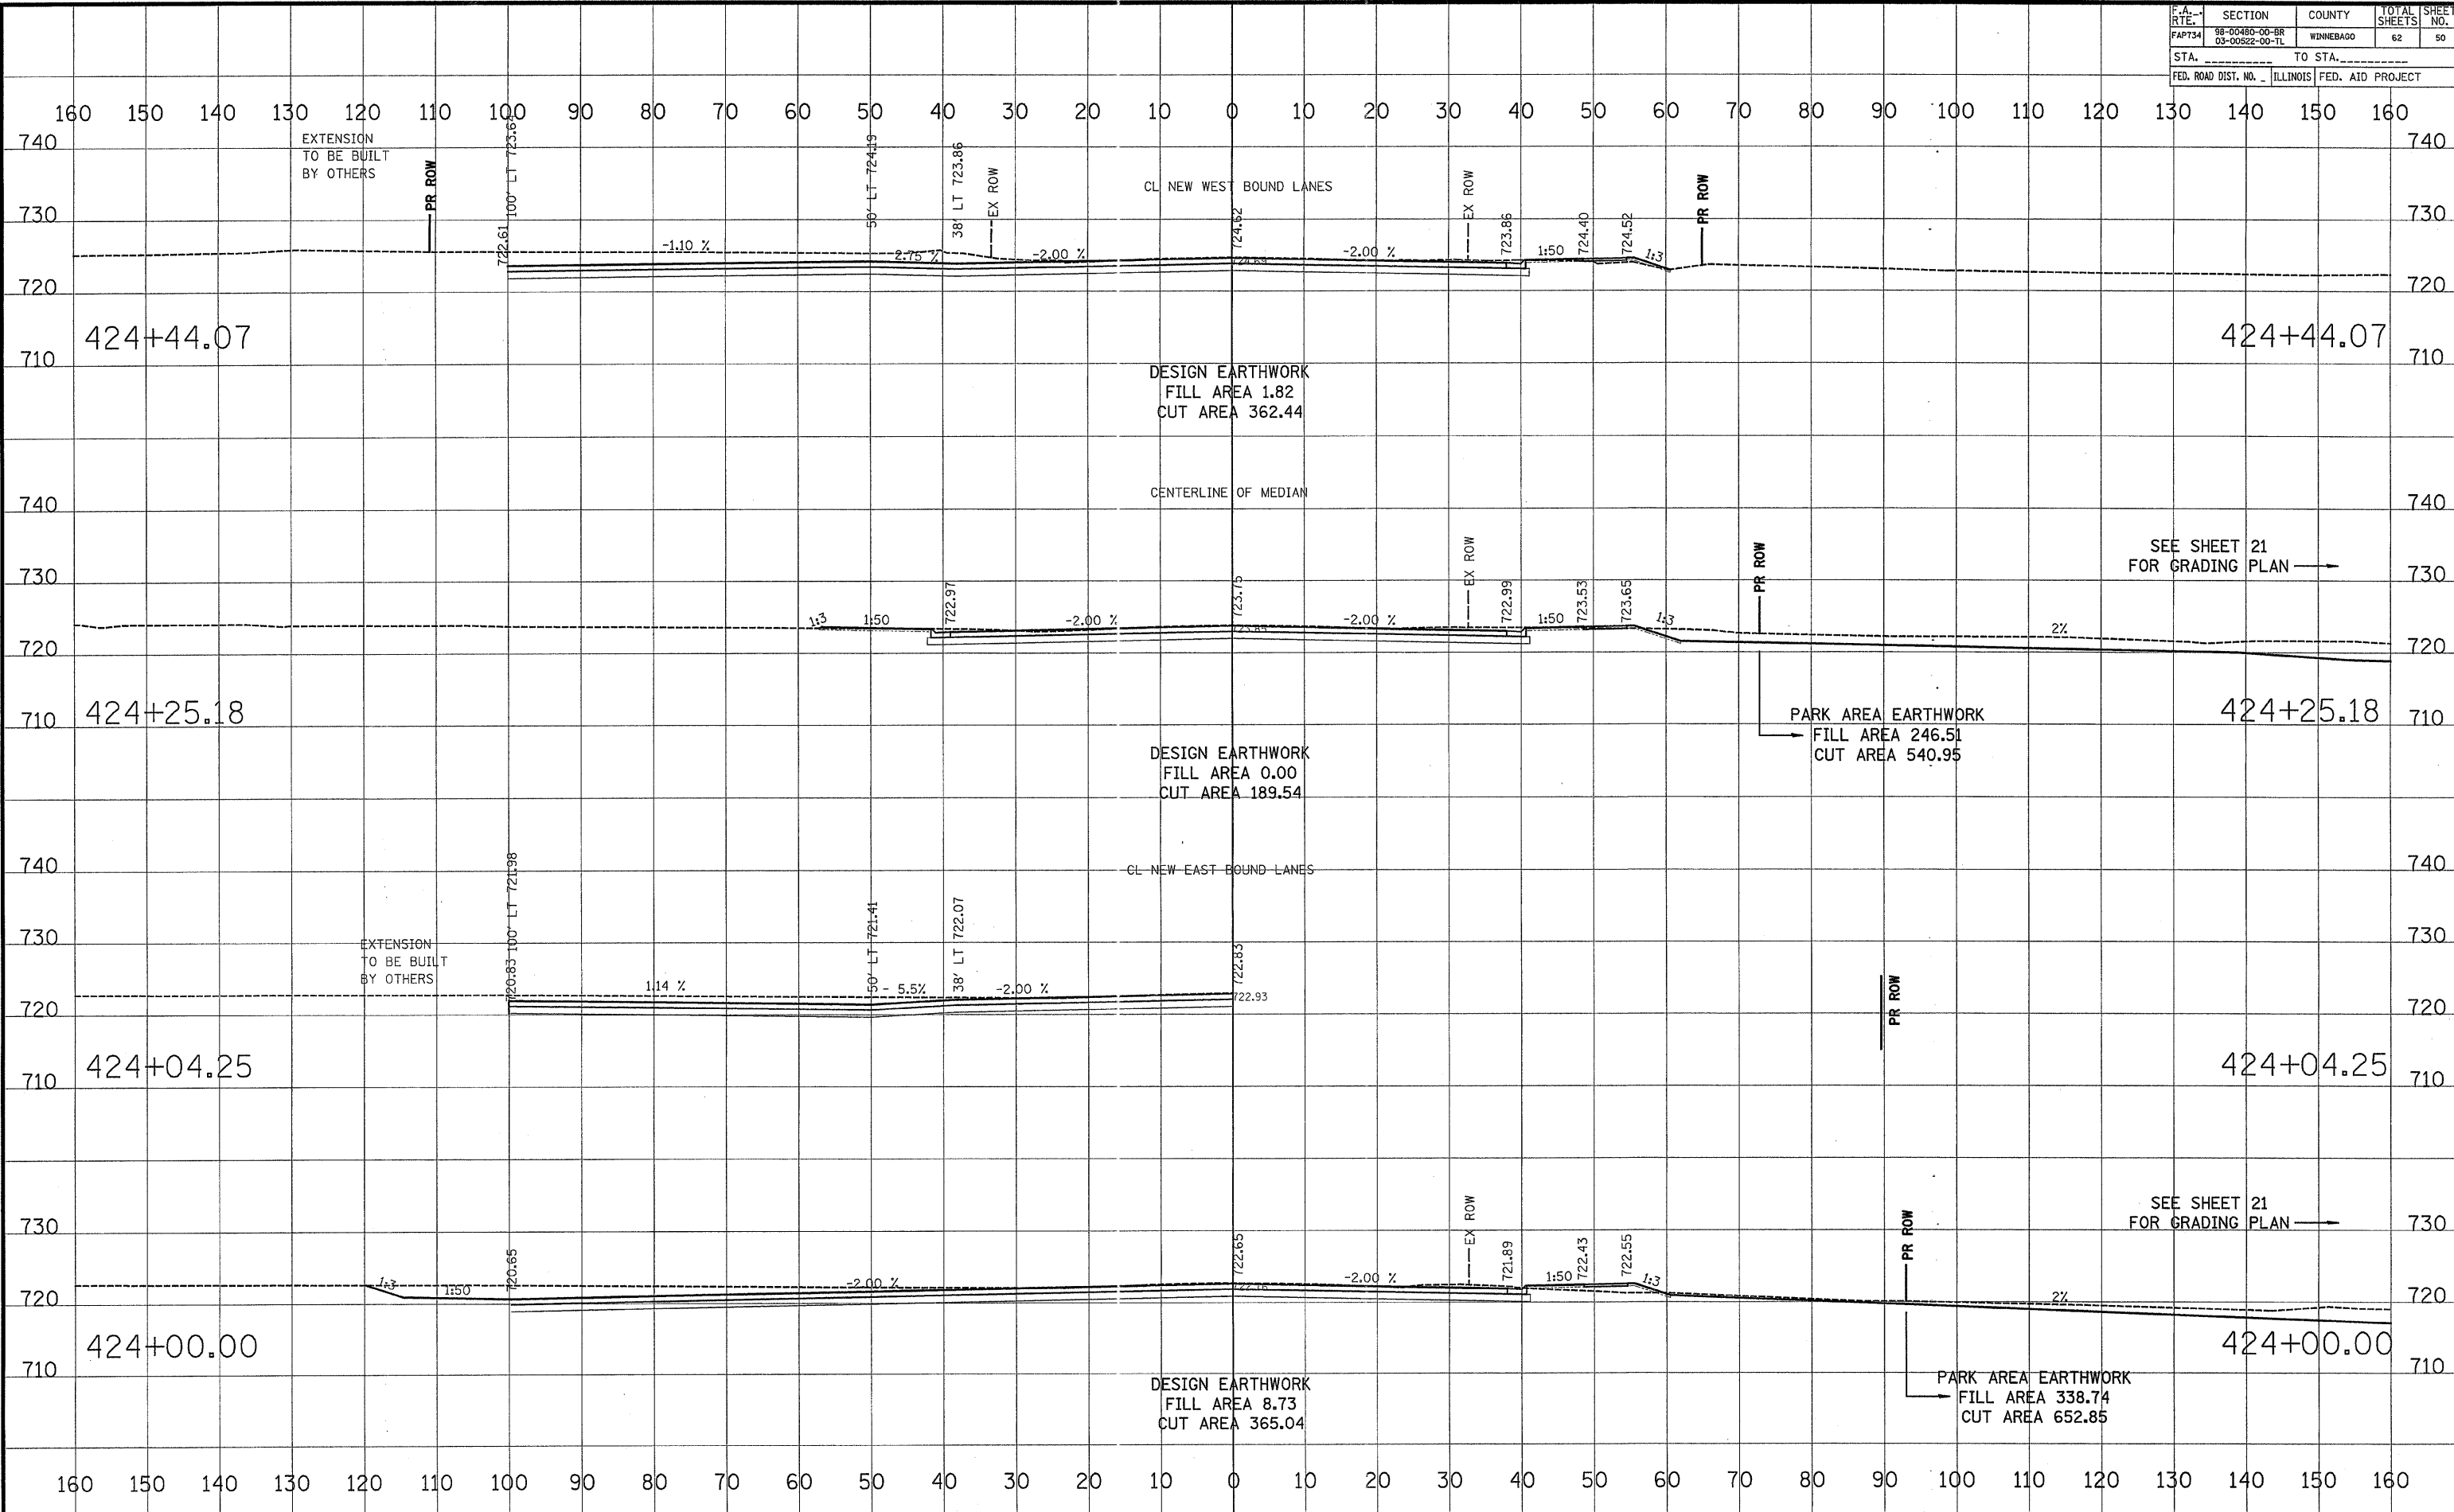

SEE SHEET 21 FOR GRADING PLAN →

SEE SHEET 21 FOR GRADING PLAN →