

ROUTE NO.	SECTION	COUNTY	TOTAL SHEETS	SHEET NO.
T.R. 155	07-19114-01-SP	SANGAMON	24	9


**LEGEND**

	INLET & PIPE PROTECTION
	TEMPORARY DITCH CHECK
	PROPOSED CULVERT
	SEEDING, CLASS 2 (SPECIAL)

DISTURBED AREAS SHALL BE TEMPORARILY SEEDED AS SPECIFIED IN SECTION 280 OF THE STANDARD SPECIFICATIONS


**STA 40+00 TO STA 55+00**

SEEDING CLASS 2 (SPECIAL)	2.0 ACRES
TEMPORARY EROSION CONTROL SEEDING	200 POUNDS
TEMPORARY DITCH CHECK	10 EACH
INLET AND PIPE PROTECTION	2 EACH
PERIMETER EROSION BARRIER	700 FOOT

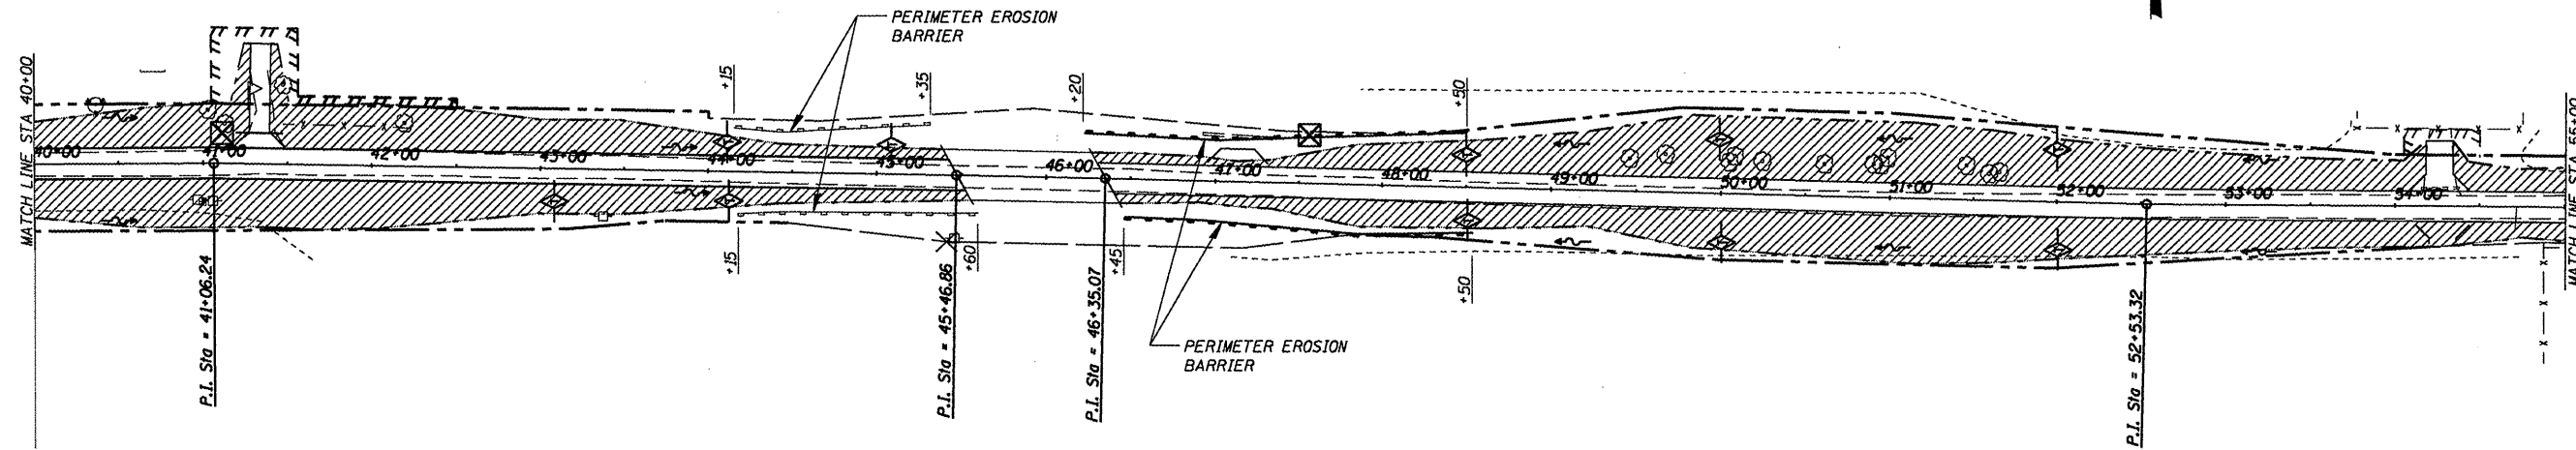

**STA 55+00 TO STA 56+00**

SEEDING CLASS 2 (SPECIAL)	0.2 ACRES
TEMPORARY EROSION CONTROL SEEDING	20 POUNDS
TEMPORARY DITCH CHECK	2 EACH

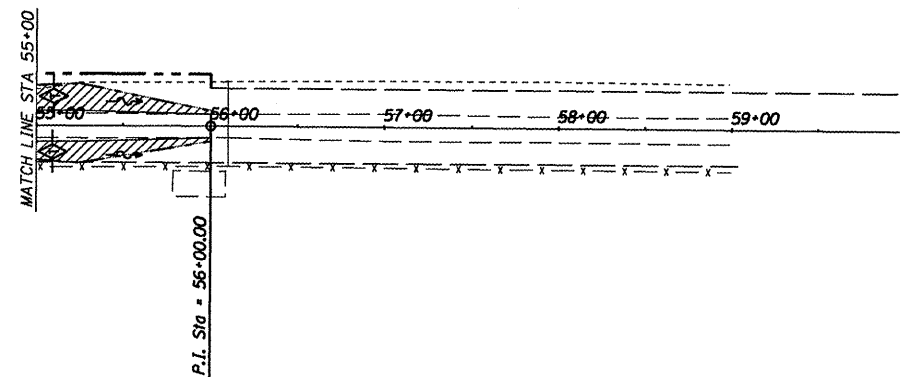

**EROSION CONTROL PLAN**  
**T.R. ROUTE 155**  
**SECTION 07-19114-01-SP**  
**MECHANICSBURG TOWNSHIP**

CUMMINS ENGINEERING CORPORATION  
 JOB#: 2205  
 FILE: 2205erosion  
 DATE: 4/28/08