



F.A.P. RTE.	SECTION	COUNTY	TOTAL SHEETS	SHEET NO.
781	1YRS, 2ZRS-1	CRAWFORD	378	64
STA. 2+625		TO STA. 2+800		
FED. ROAD DIST. NO.		ILLINOIS	FED. AID PROJECT	

**CURVE P4 DATA**  
 PI STA. 2+766.671  
 $\Delta = 0^\circ 33' 12.13''$  (LT)  
 T= 91.441 m  
 R= 18,935.409 m  
 L= 182.880 m  
 E= 0.221 m  
 e= NORMAL CROWN  
 T.R.= ---  
 S.E. RUN (L<sub>1</sub>)= ---  
 PC STA. 2+675.230  
 PT STA. 2+858.110

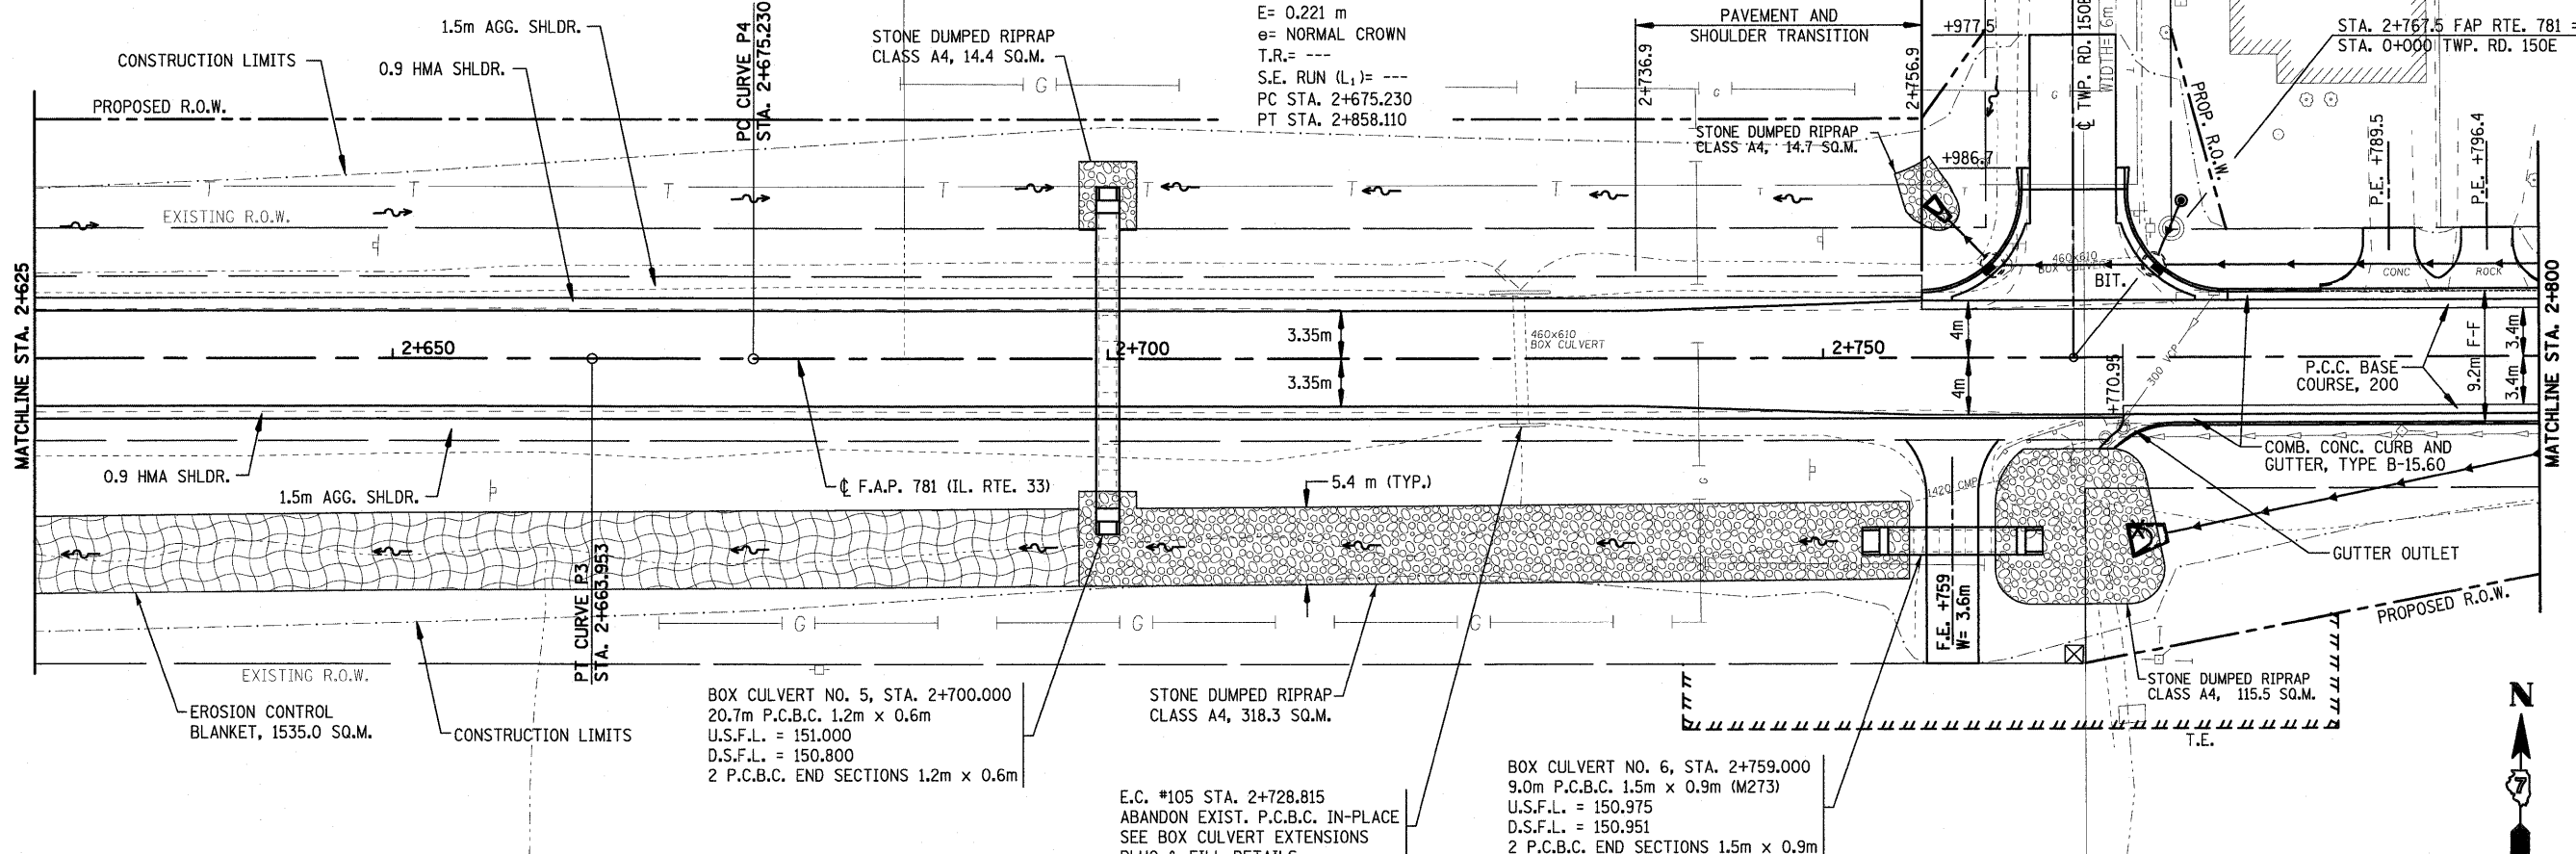

**LEGEND**

	PAVEMENT REMOVAL (INCLUDES ALL MATERIAL ENCOUNTERED)		RIPRAP (TYPE AND LIMITS SHOWN)
	DRIVEWAY PAVEMENT REMOVAL (INCLUDES ALL MATERIAL ENCOUNTERED)		EROSION CONTROL BLANKET (TYPE AND LIMITS SHOWN)
	SIDEWALK REMOVAL (INCLUDES STEPS)		AGGREGATE DITCH
	TREE REMOVAL (HECTARES)	X	TREE REMOVAL

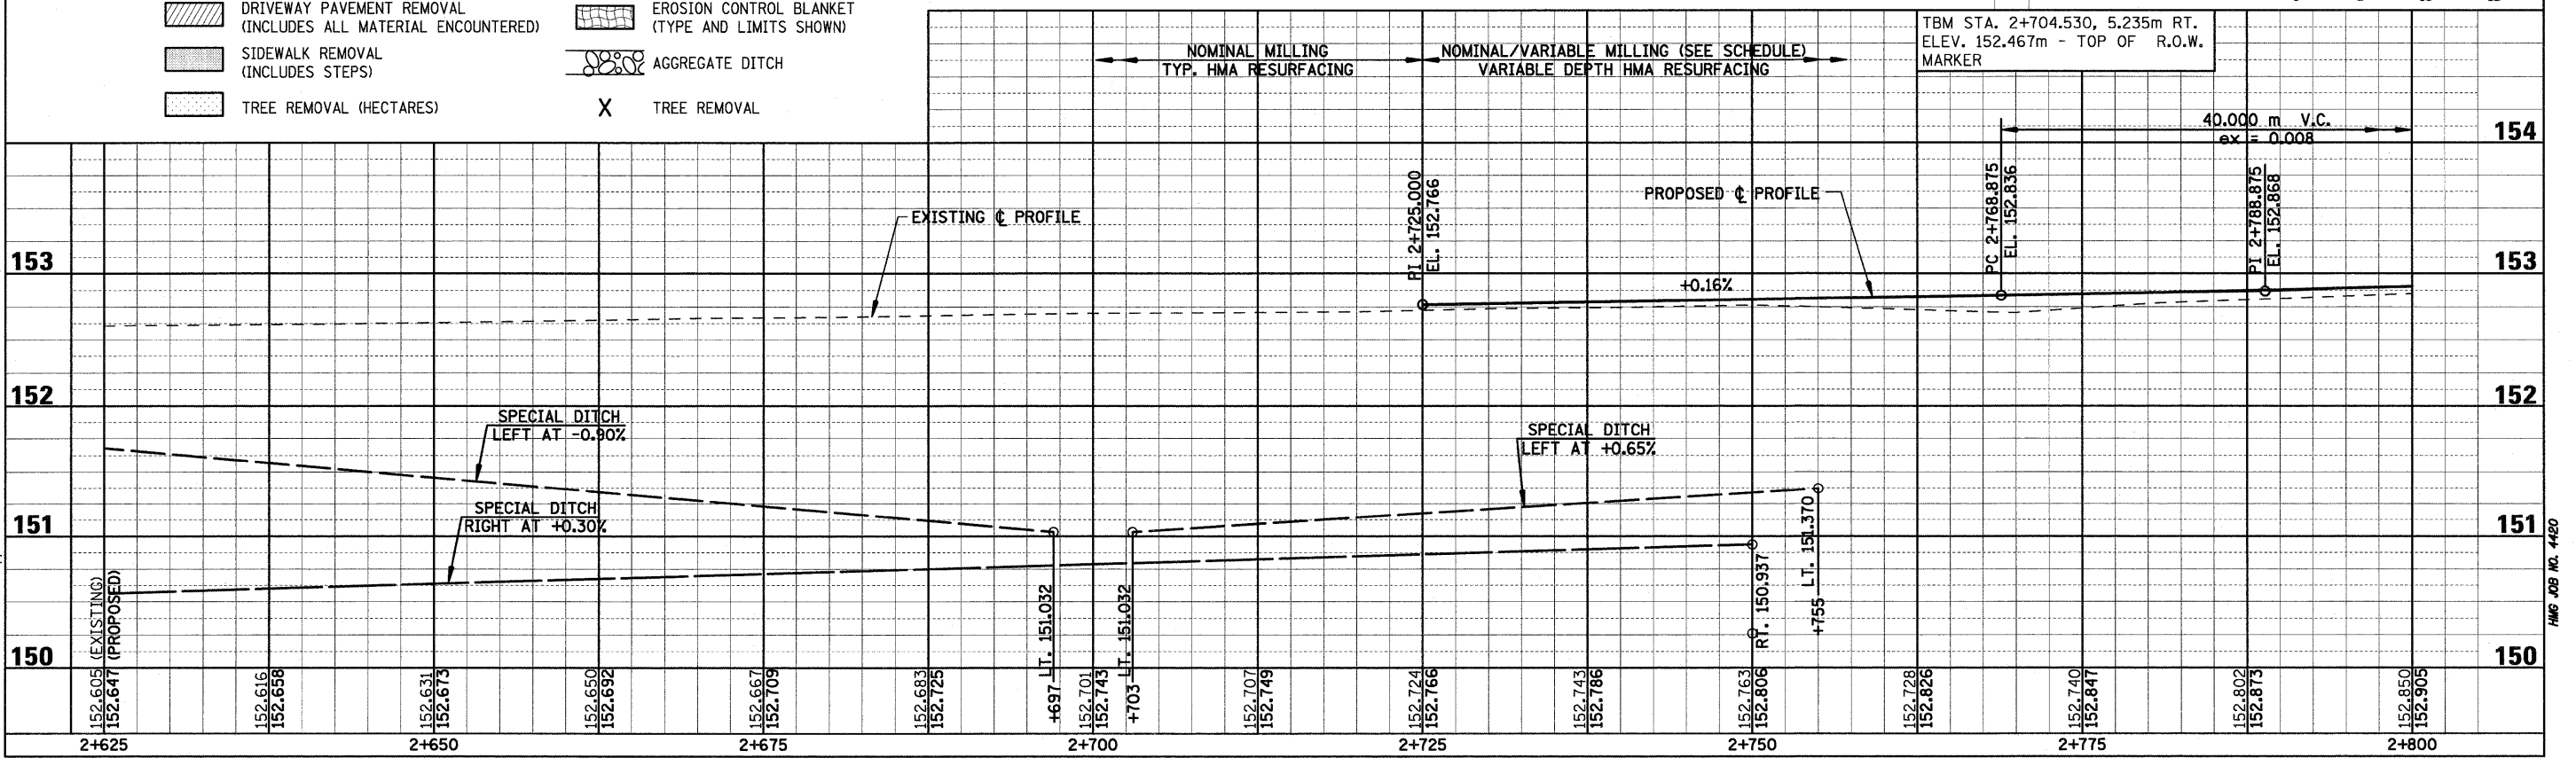

Sheet: 1  
 Angle: 0.5629  
 Chain: P\_IL33

PLOT DATE = 4/19/2008  
 FILE NAME = H:\4428\70664\_25pp\_01.DGN

HMG JOB NO. 4420