



CONTRACT NO. 94533				
F.A.P. RTE.	SECTION	COUNTY	TOTAL SHEETS	SHEET NO.
781	1YRS, 2ZRS-1	CRAWFORD	378	88
STA. 9+250		TO STA. 9+600		
FED. ROAD DIST. NO.	ILLINOIS	FED. AID PROJECT		

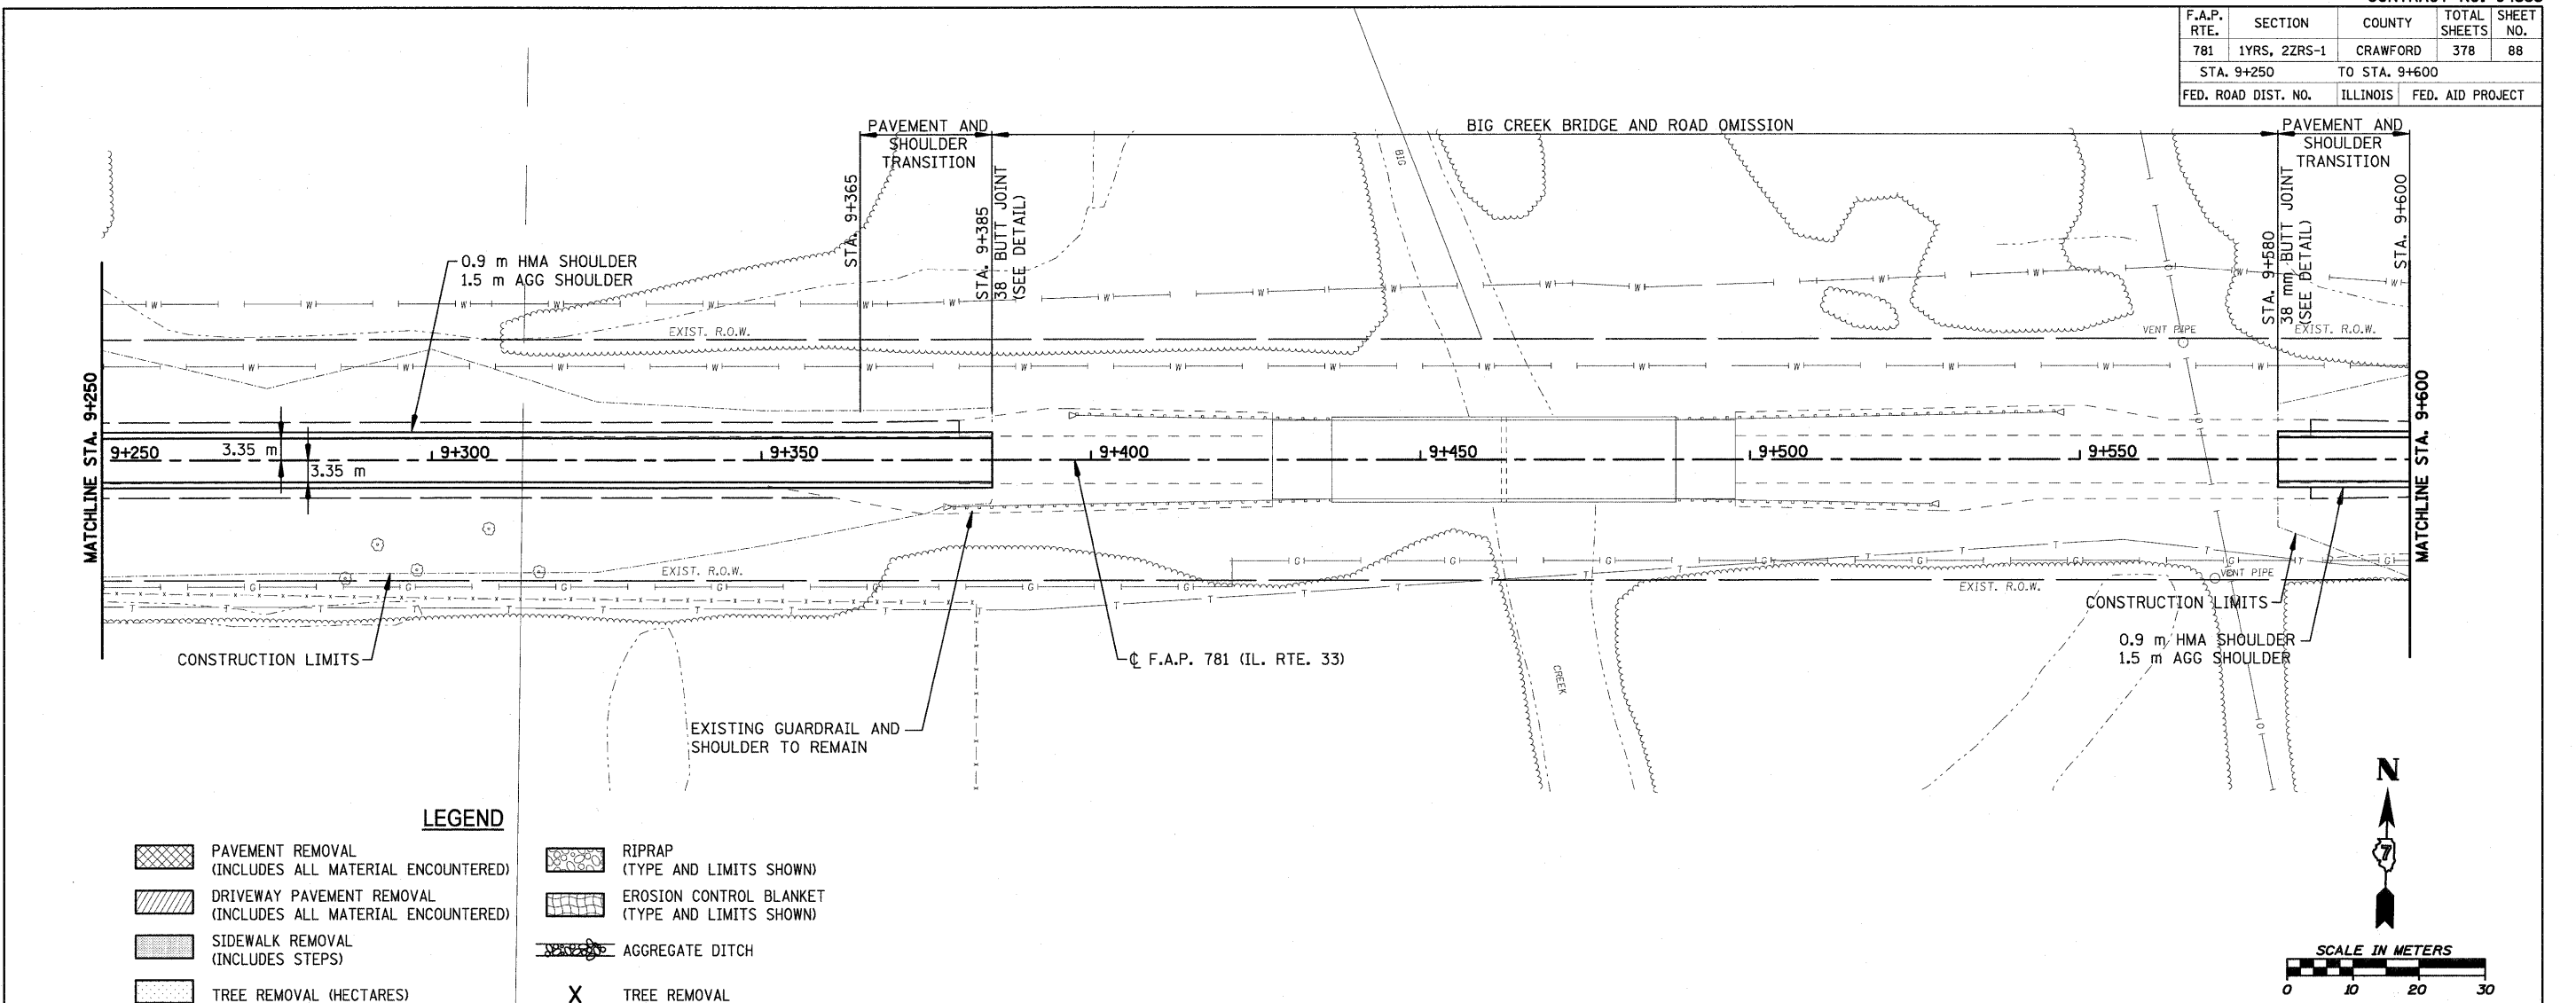

LEGEND

	PAVEMENT REMOVAL (INCLUDES ALL MATERIAL ENCOUNTERED)		RIPRAP (TYPE AND LIMITS SHOWN)
	DRIVEWAY PAVEMENT REMOVAL (INCLUDES ALL MATERIAL ENCOUNTERED)		EROSION CONTROL BLANKET (TYPE AND LIMITS SHOWN)
	SIDEWALK REMOVAL (INCLUDES STEPS)		AGGREGATE DITCH
	TREE REMOVAL (HECTARES)	X	TREE REMOVAL

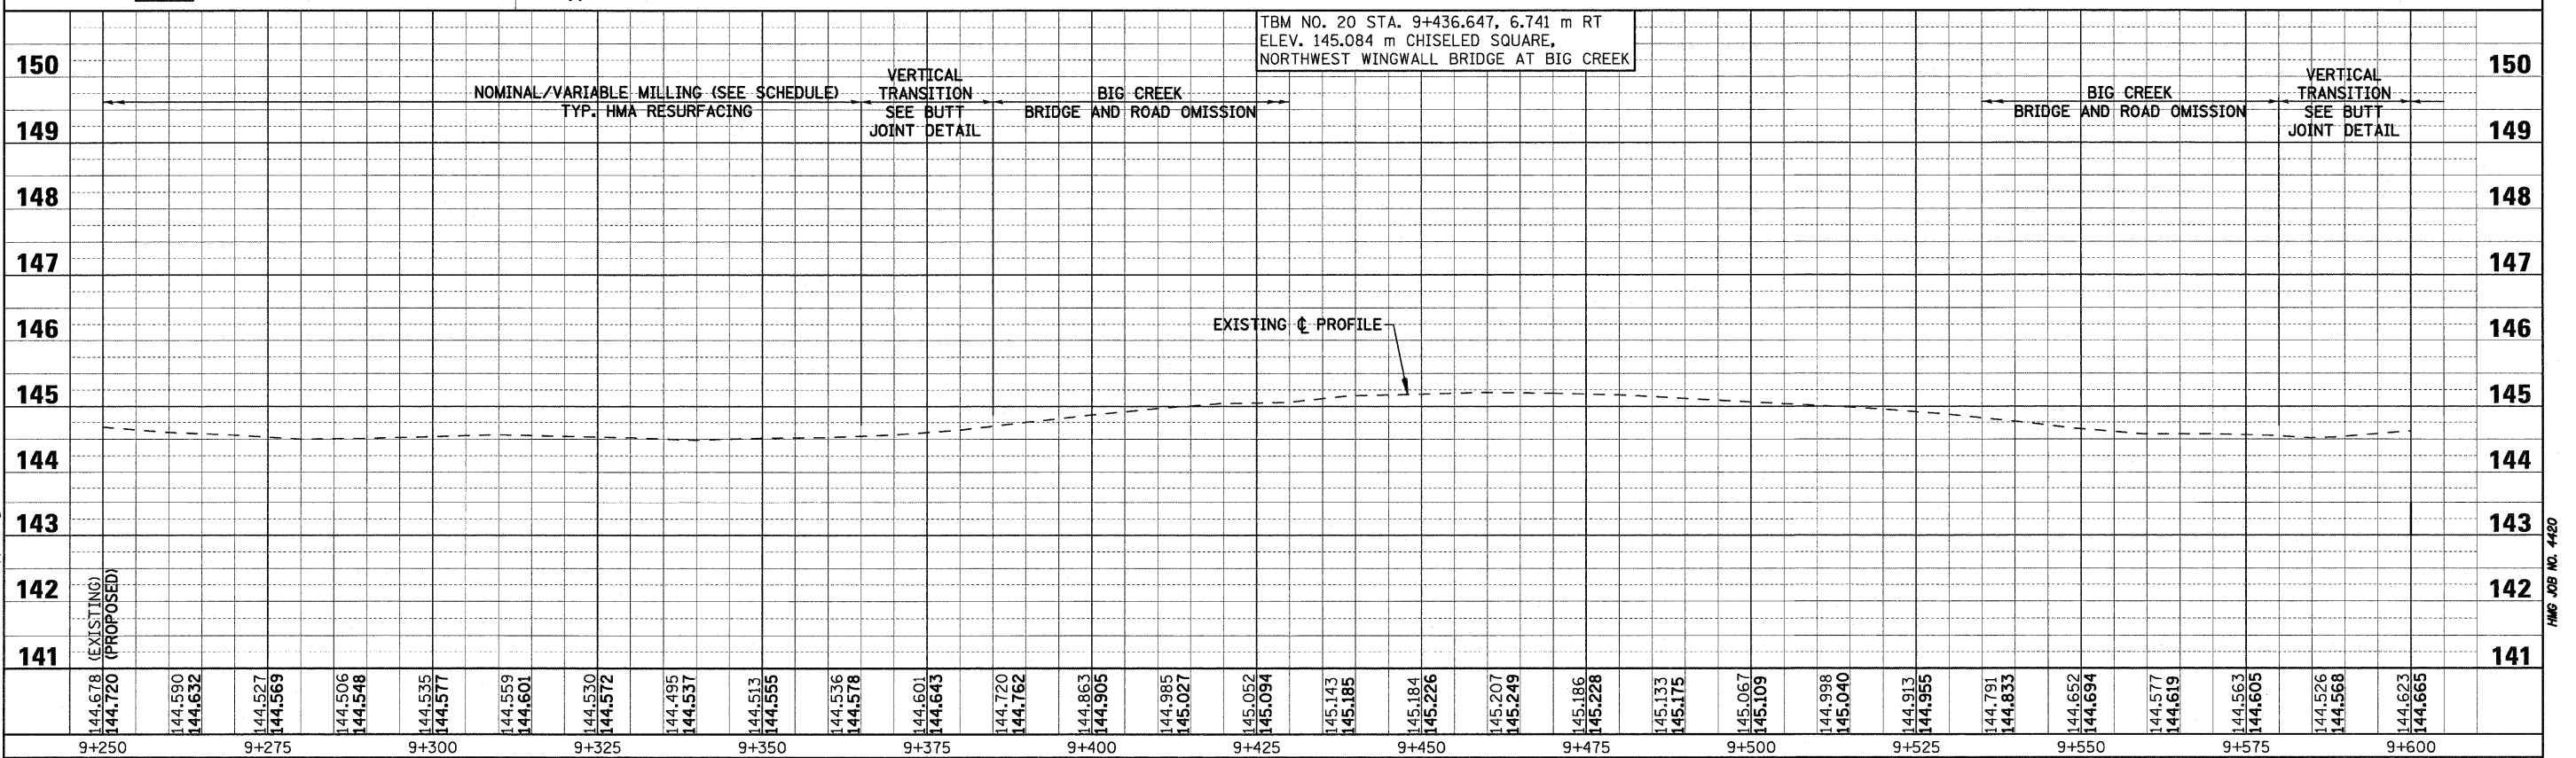

Sheet: 22
Angle: 1.2681
Chain: P_1133

PLOT DATE = 4/19/2008
FILE NAME = H:\4428\78088_50pp_22.dgn

HMG JOB NO. 4480